


DATE	
BY	
FINAL SURVEY	
PLOTTED	
TEMPLATE	
NOTE BOOK	
AREAS CHECKED	
NO.	

DATE	
BY	
ORIGINAL SURVEY	
PLOTTED	
TEMPLATE	
NOTE BOOK	
AREAS CHECKED	
NO.	

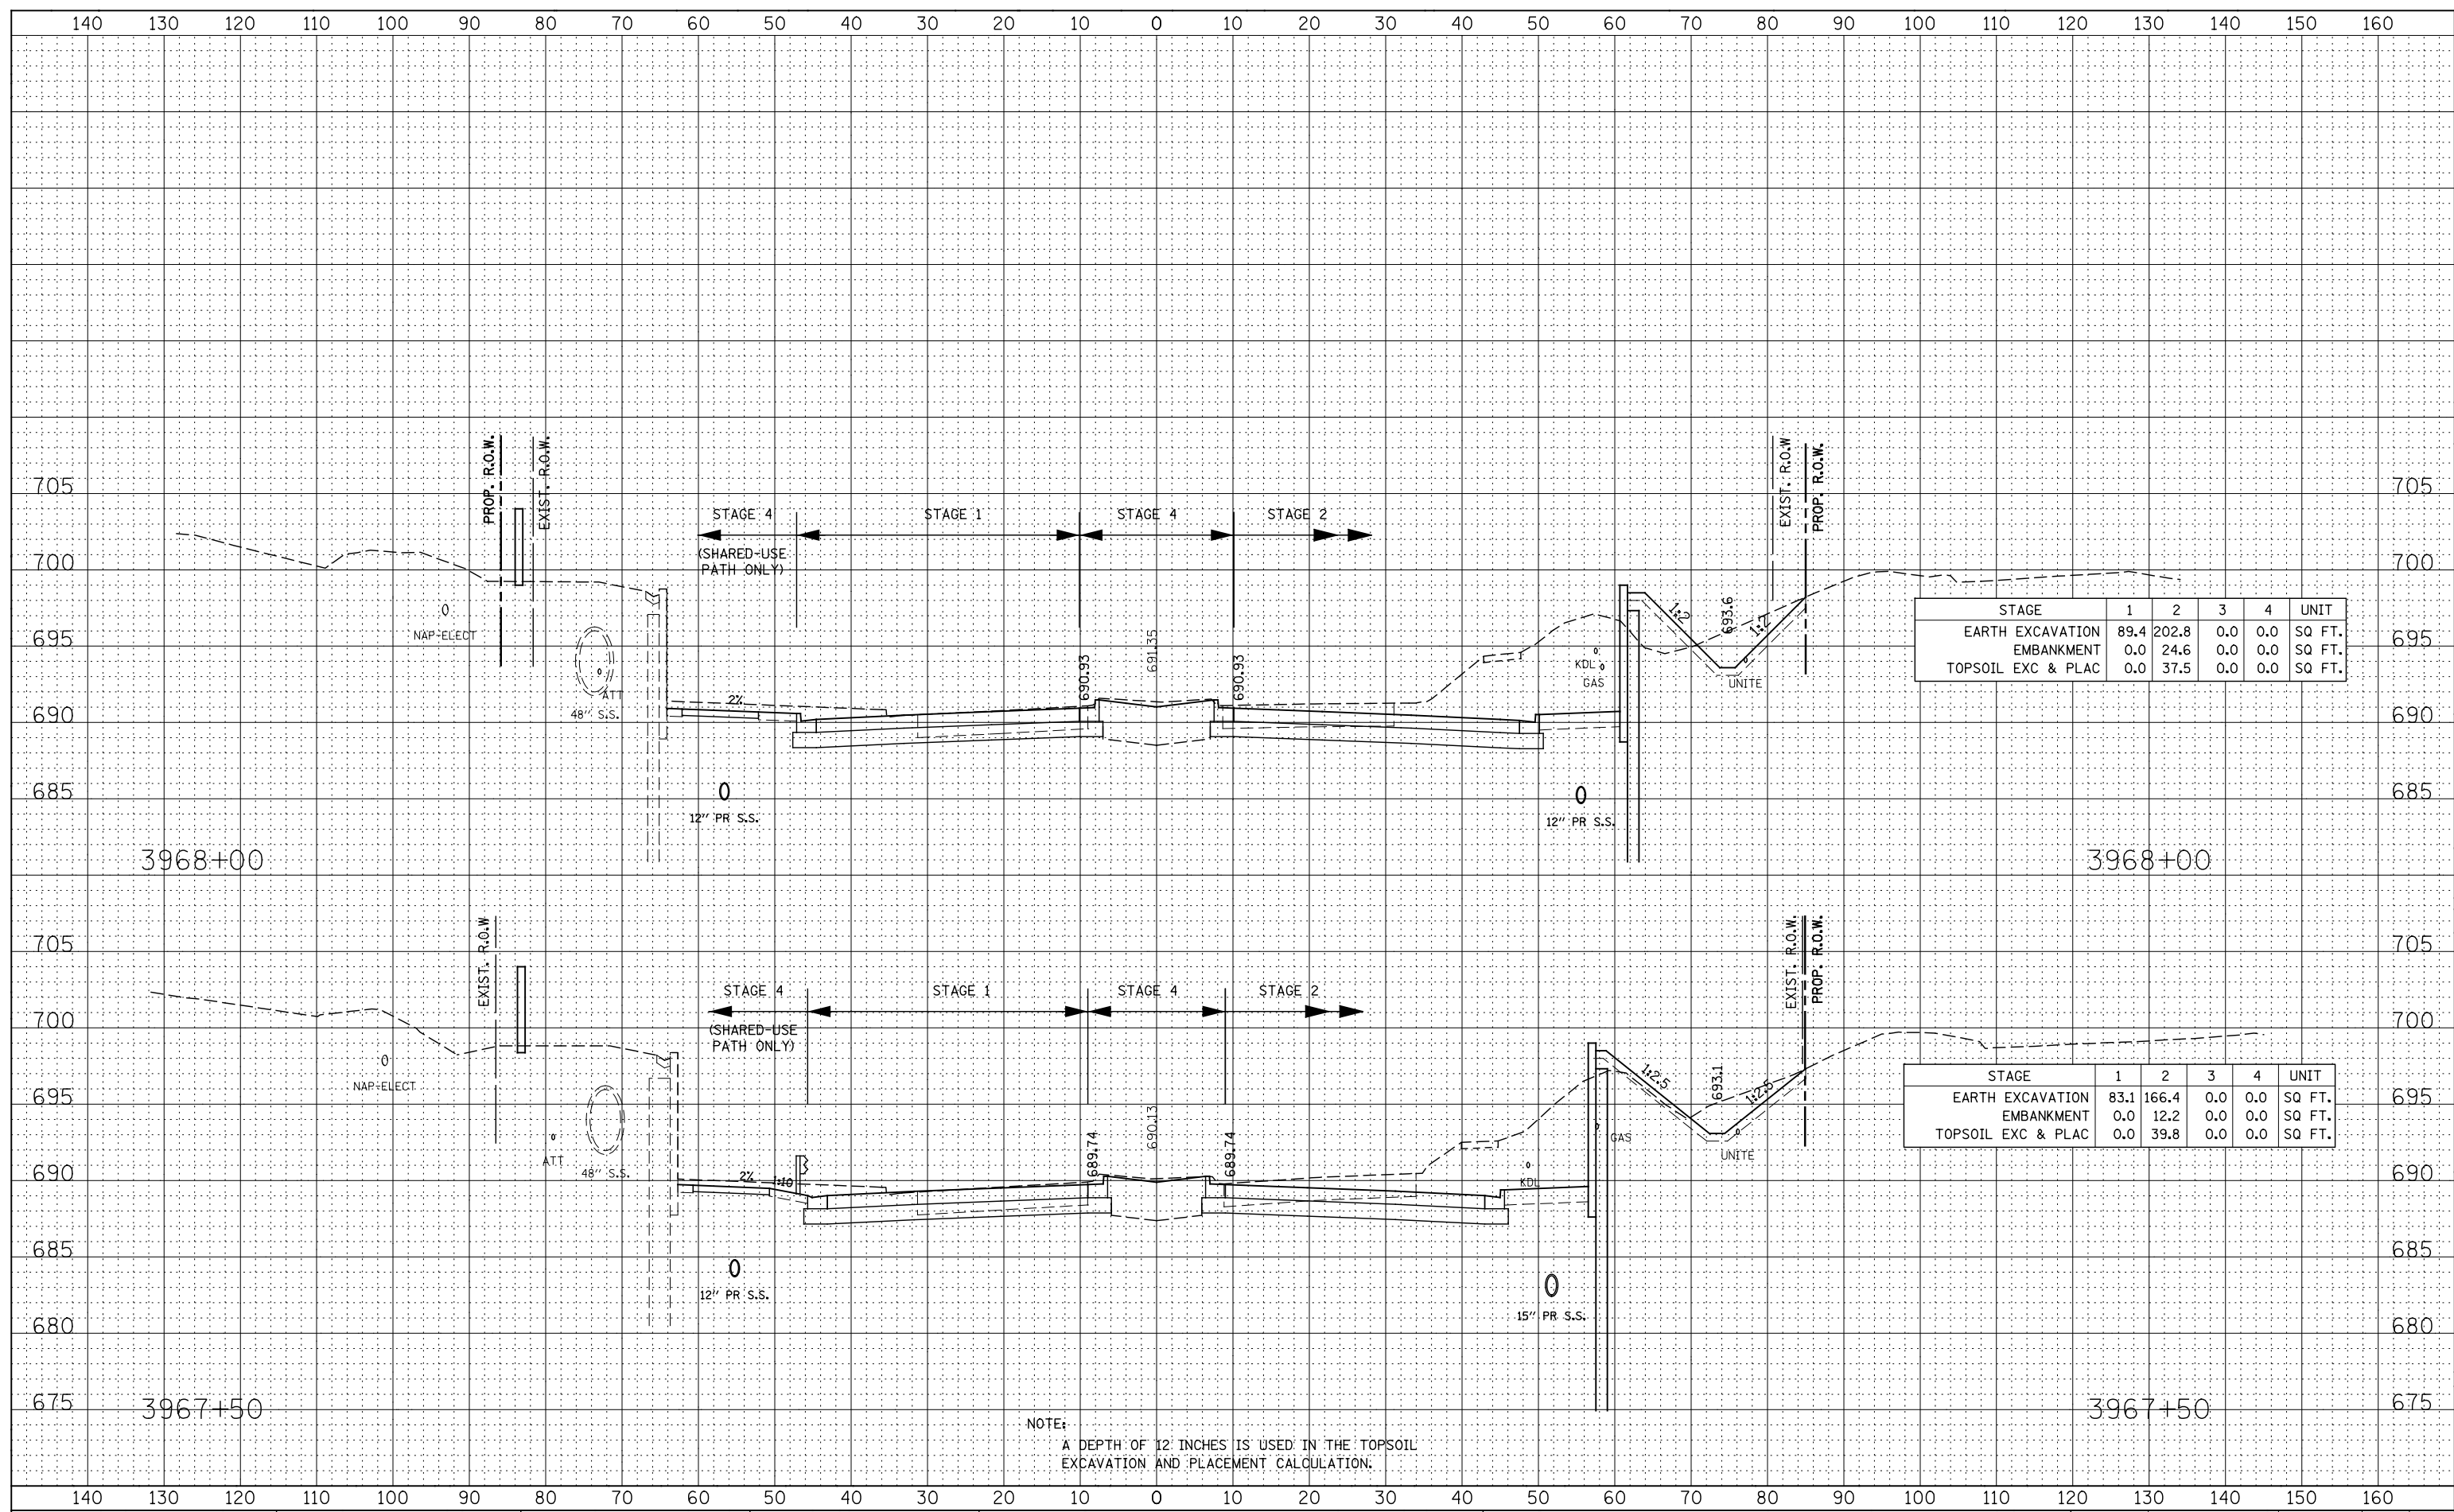

STAGE	1	2	3	4	UNIT
EARTH EXCAVATION	89.4	202.8	0.0	0.0	SQ FT.
EMBANKMENT	0.0	24.6	0.0	0.0	SQ FT.
TOPSOIL EXC & PLAC	0.0	37.5	0.0	0.0	SQ FT.

STAGE	1	2	3	4	UNIT
EARTH EXCAVATION	83.1	166.4	0.0	0.0	SQ FT.
EMBANKMENT	0.0	12.2	0.0	0.0	SQ FT.
TOPSOIL EXC & PLAC	0.0	39.8	0.0	0.0	SQ FT.

NOTE:
A DEPTH OF 12 INCHES IS USED IN THE TOPSOIL EXCAVATION AND PLACEMENT CALCULATION.