


DATE	
BY	
FINAL SURVEY	
SURVEYED	
PLOTTED	
TEMPLATE	
NOTE BOOK	
AREAS CHECKED	
NO.	

DATE	
BY	
ORIGINAL SURVEY	
SURVEYED	
PLOTTED	
TEMPLATE	
NOTE BOOK	
AREAS CHECKED	
NO.	

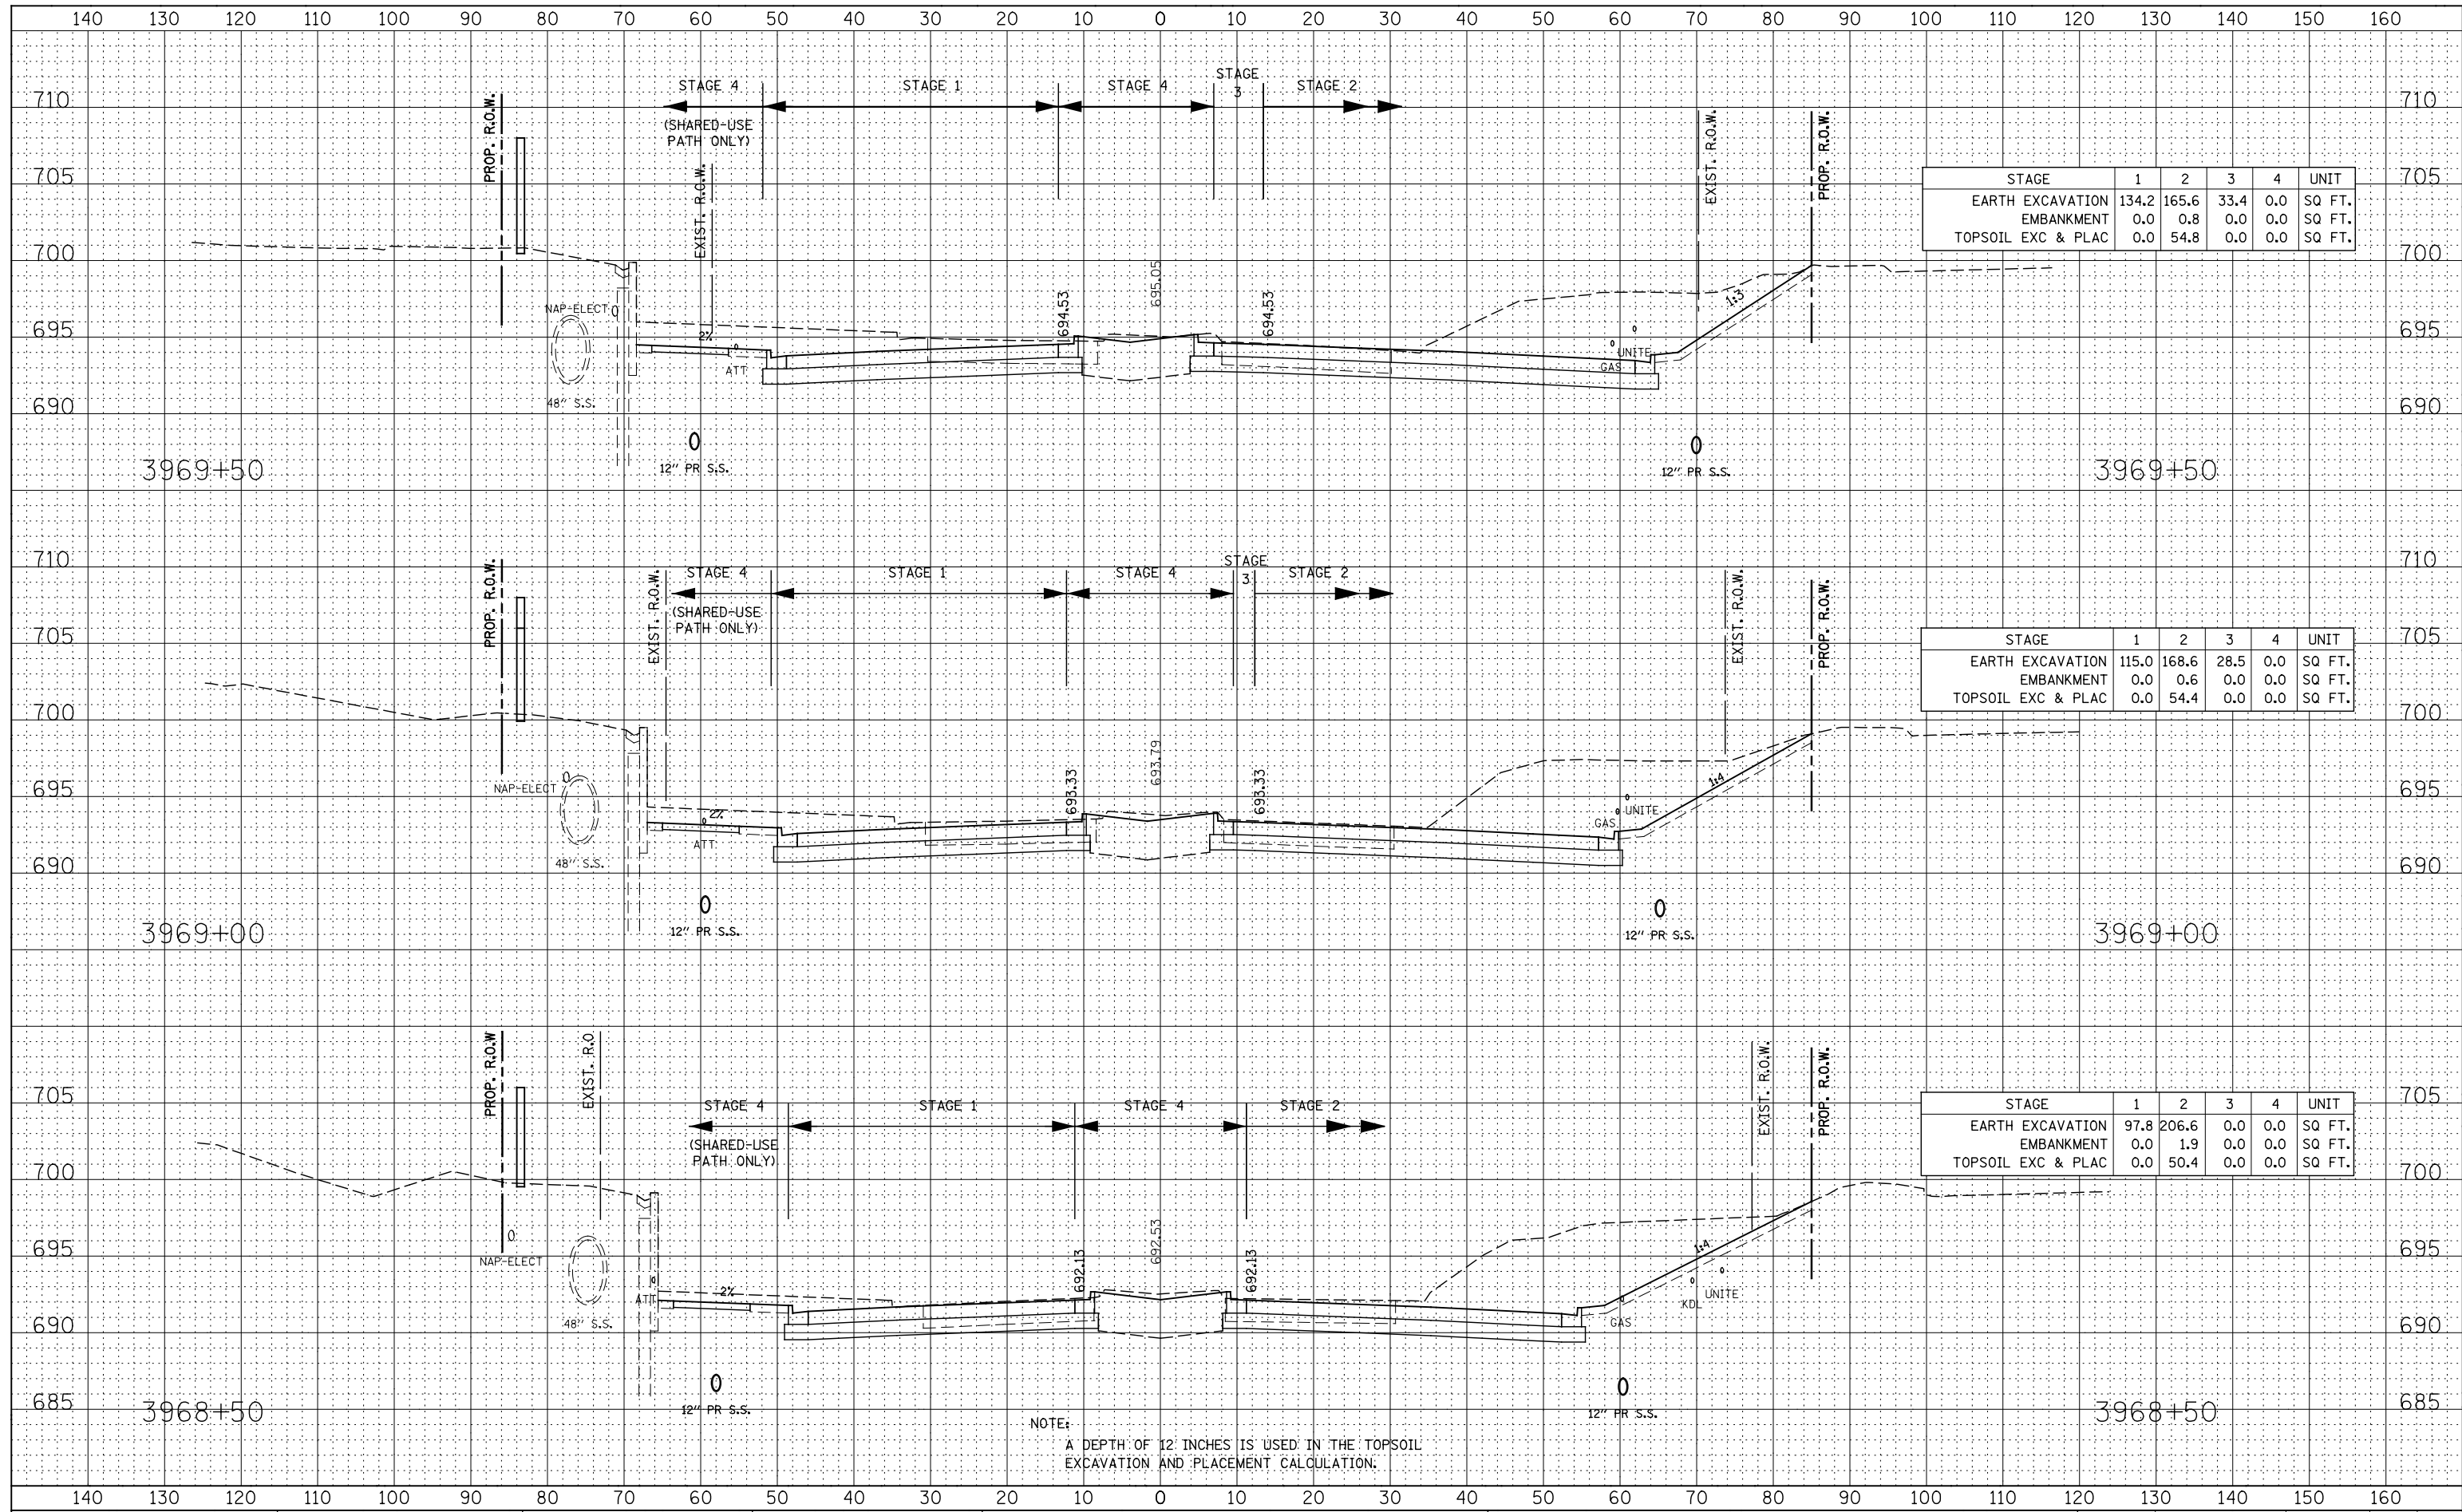

STAGE	1	2	3	4	UNIT
EARTH EXCAVATION	134.2	165.6	33.4	0.0	SQ FT.
EMBANKMENT	0.0	0.8	0.0	0.0	SQ FT.
TOPSOIL EXC & PLAC	0.0	54.8	0.0	0.0	SQ FT.

STAGE	1	2	3	4	UNIT
EARTH EXCAVATION	115.0	168.6	28.5	0.0	SQ FT.
EMBANKMENT	0.0	0.6	0.0	0.0	SQ FT.
TOPSOIL EXC & PLAC	0.0	54.4	0.0	0.0	SQ FT.

STAGE	1	2	3	4	UNIT
EARTH EXCAVATION	97.8	206.6	0.0	0.0	SQ FT.
EMBANKMENT	0.0	1.9	0.0	0.0	SQ FT.
TOPSOIL EXC & PLAC	0.0	50.4	0.0	0.0	SQ FT.

NOTE:
A DEPTH OF 12 INCHES IS USED IN THE TOPSOIL EXCAVATION AND PLACEMENT CALCULATION.