


DATE	
BY	
FINAL SURVEY	SURVEYED
NOTE BOOK	PLOTTED
NO.	TEMPLATE
	AREAS CHECKED

DATE	
BY	
ORIGINAL SURVEY	SURVEYED
NOTE BOOK	PLOTTED
NO.	TEMPLATE
	AREAS CHECKED

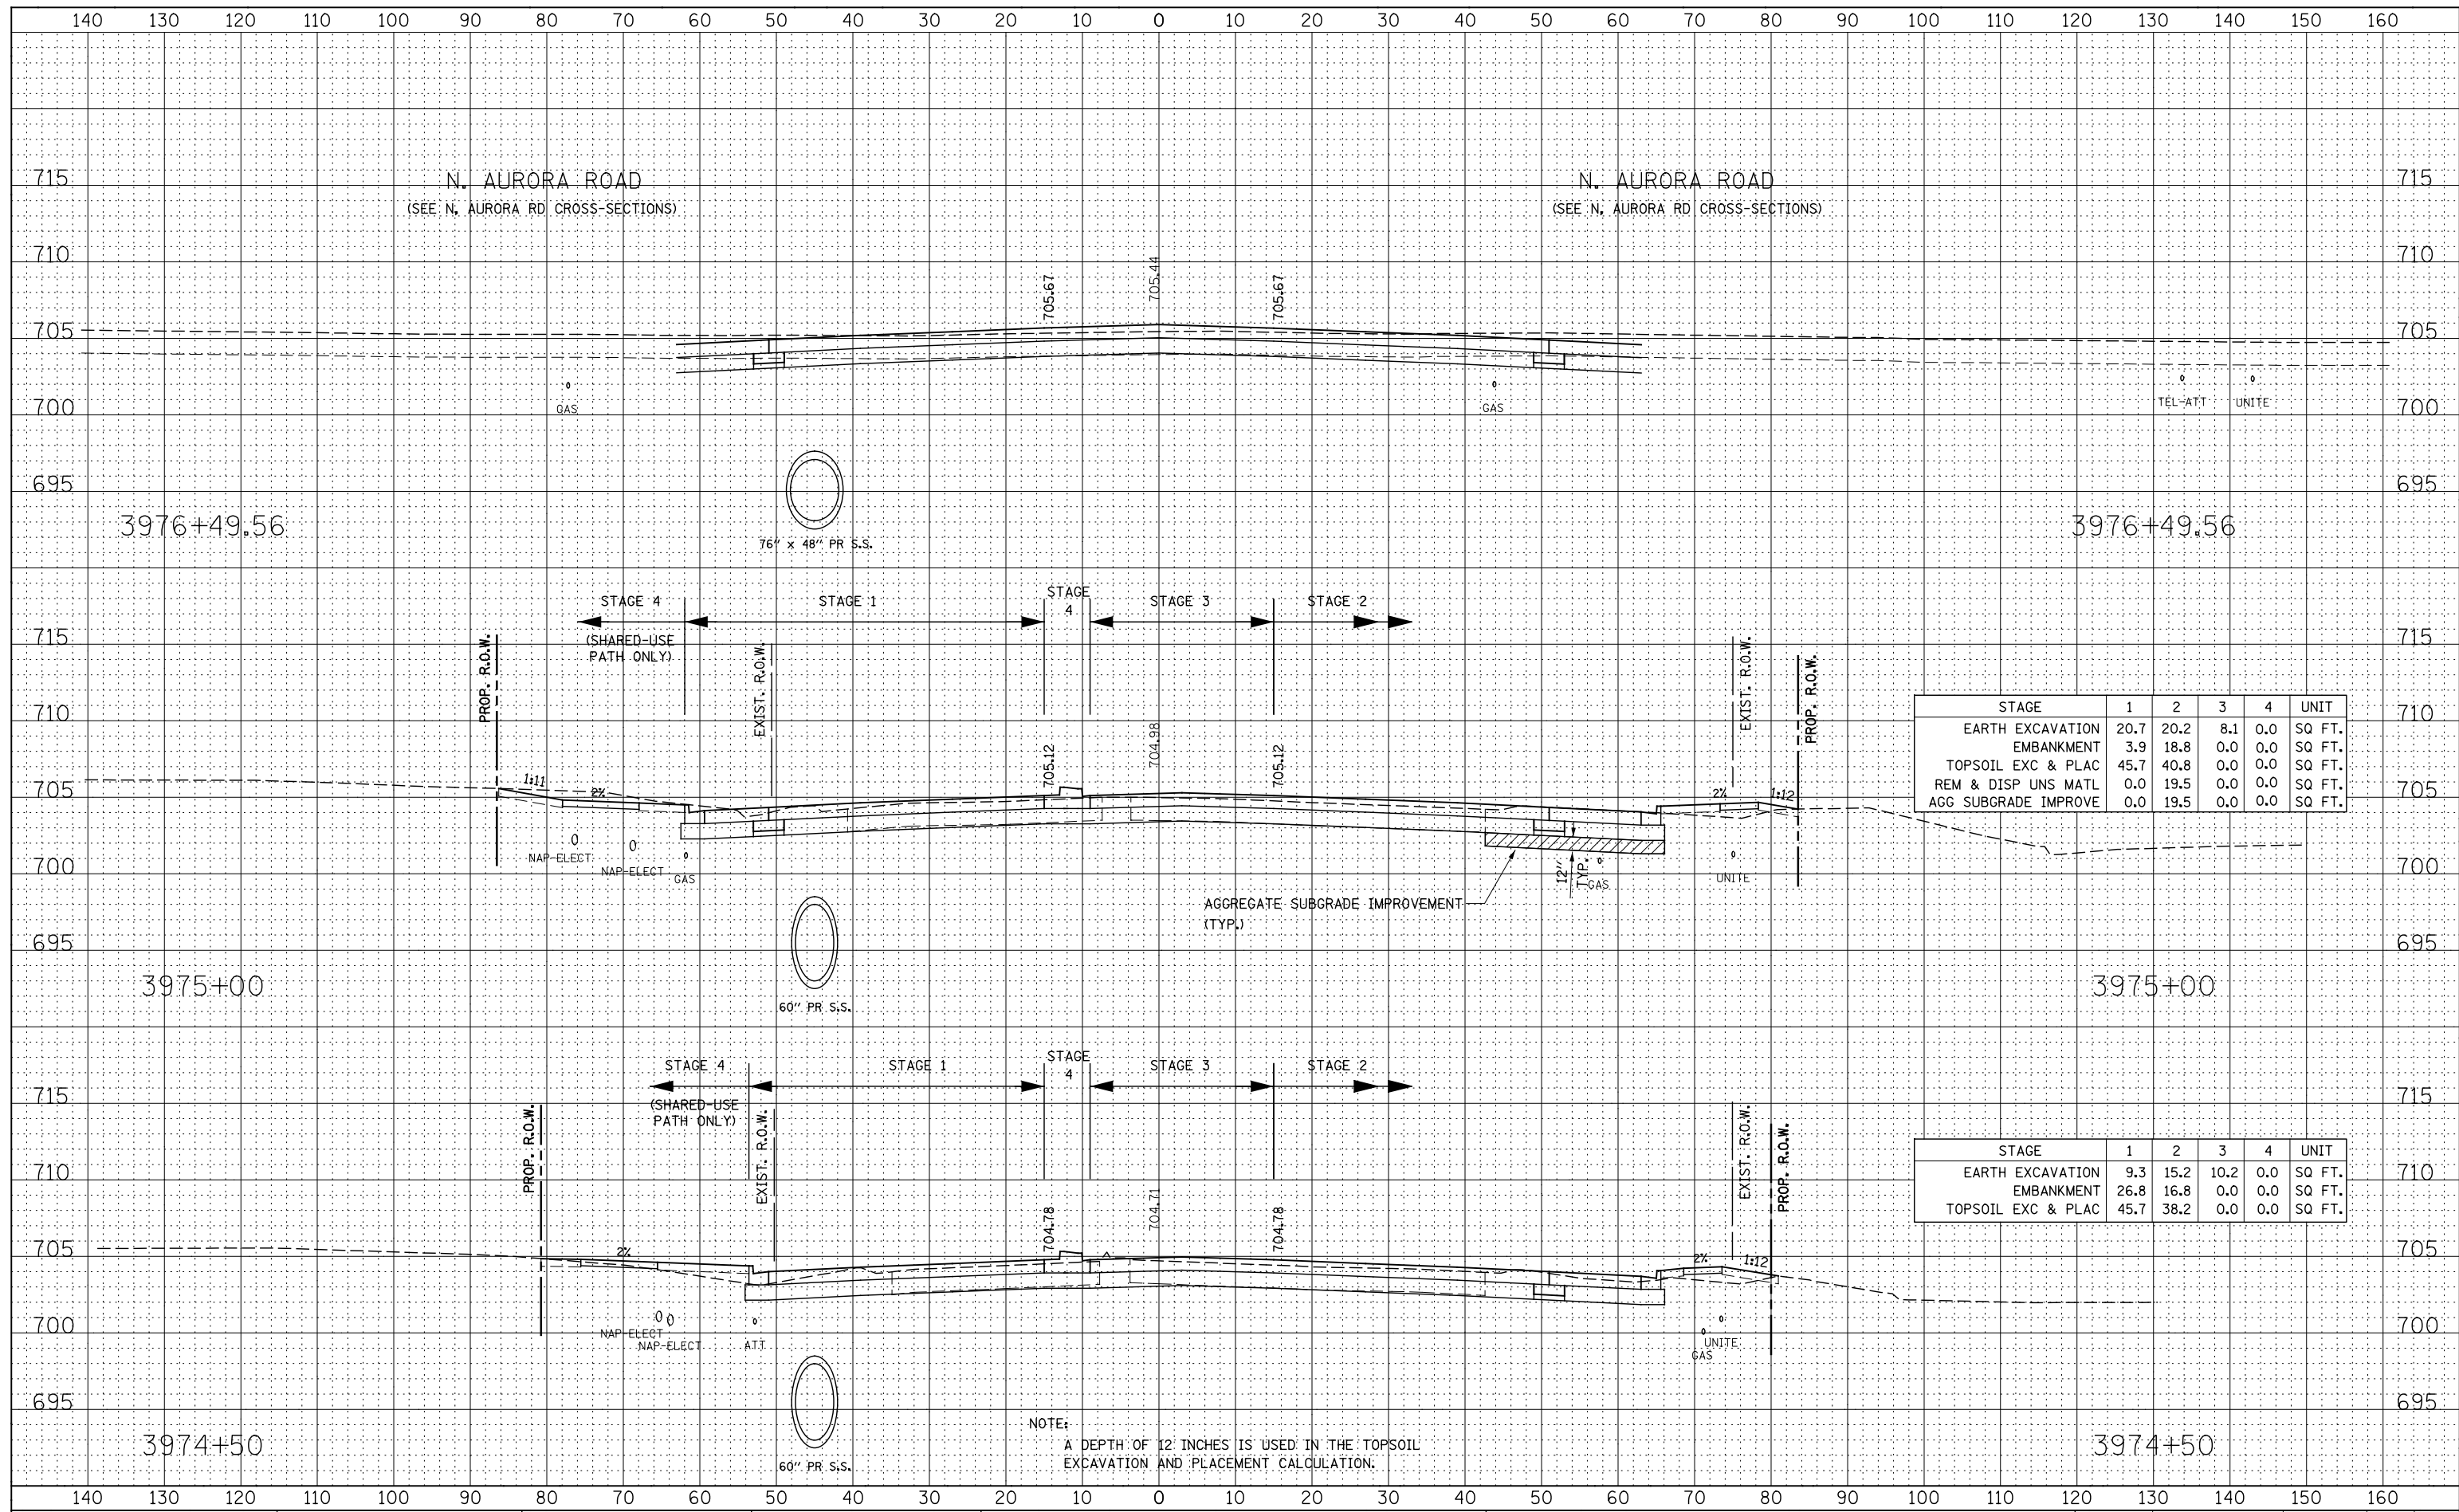

STAGE	1	2	3	4	UNIT
EARTH EXCAVATION	20.7	20.2	8.1	0.0	SQ FT.
EMBANKMENT	3.9	18.8	0.0	0.0	SQ FT.
TOPSOIL EXC & PLAC	45.7	40.8	0.0	0.0	SQ FT.
REM & DISP UNS MATL	0.0	19.5	0.0	0.0	SQ FT.
AGG SUBGRADE IMPROVE	0.0	19.5	0.0	0.0	SQ FT.

STAGE	1	2	3	4	UNIT
EARTH EXCAVATION	9.3	15.2	10.2	0.0	SQ FT.
EMBANKMENT	26.8	16.8	0.0	0.0	SQ FT.
TOPSOIL EXC & PLAC	45.7	38.2	0.0	0.0	SQ FT.

NOTE:
A DEPTH OF 12 INCHES IS USED IN THE TOPSOIL EXCAVATION AND PLACEMENT CALCULATION.