


DATE	
BY	
FINAL SURVEY	
SURVEYED	
PLOTTED	
TEMPLATE	
NOTE BOOK	
AREAS CHECKED	
NO.	

DATE	
BY	
ORIGINAL SURVEY	
SURVEYED	
PLOTTED	
TEMPLATE	
NOTE BOOK	
AREAS CHECKED	
NO.	

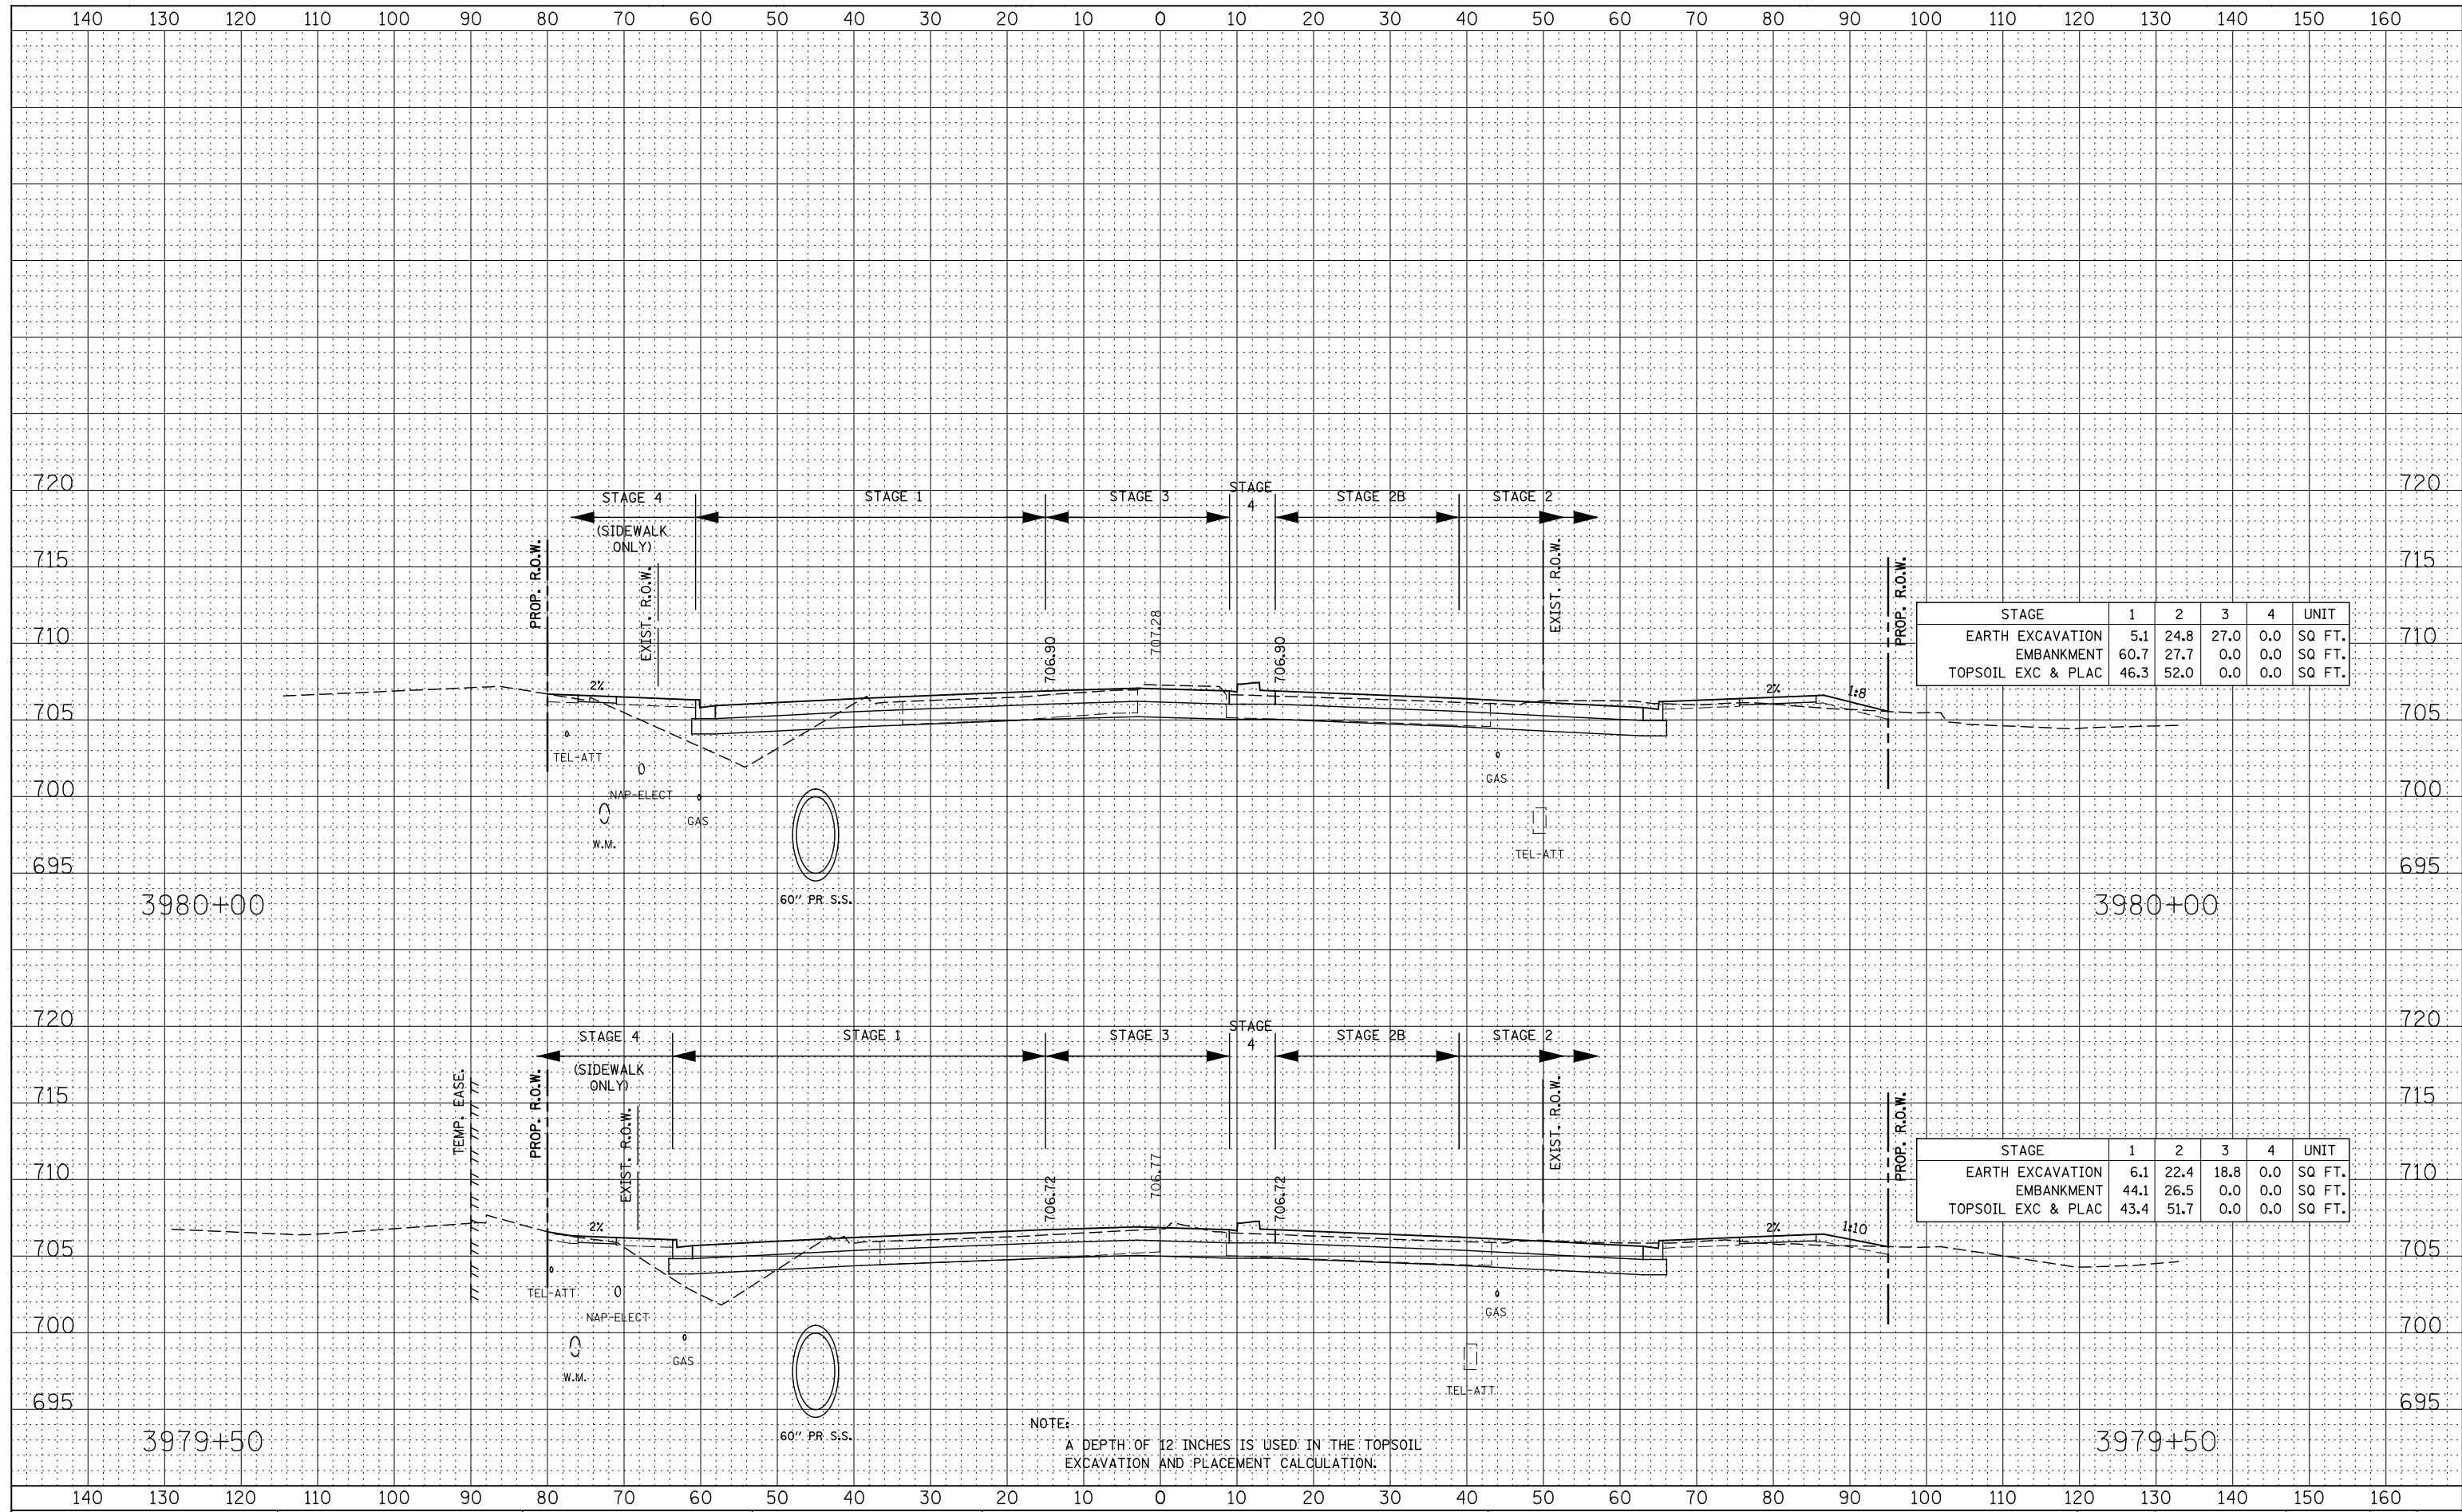

STAGE	1	2	3	4	UNIT
EARTH EXCAVATION	5.1	24.8	27.0	0.0	SQ FT.
EMBANKMENT	60.7	27.7	0.0	0.0	SQ FT.
TOPSOIL EXC & PLAC	46.3	52.0	0.0	0.0	SQ FT.

STAGE	1	2	3	4	UNIT
EARTH EXCAVATION	6.1	22.4	18.8	0.0	SQ FT.
EMBANKMENT	44.1	26.5	0.0	0.0	SQ FT.
TOPSOIL EXC & PLAC	43.4	51.7	0.0	0.0	SQ FT.

NOTE:  
A DEPTH OF 12 INCHES IS USED IN THE TOPSOIL EXCAVATION AND PLACEMENT CALCULATION.