


DATE	
BY	
FINAL SURVEY	SURVEYED
NOTE BOOK	PLOTTED
NO.	TEMPLATE
	AREAS CHECKED

DATE	
BY	
ORIGINAL SURVEY	SURVEYED
NOTE BOOK	PLOTTED
NO.	TEMPLATE
	AREAS CHECKED

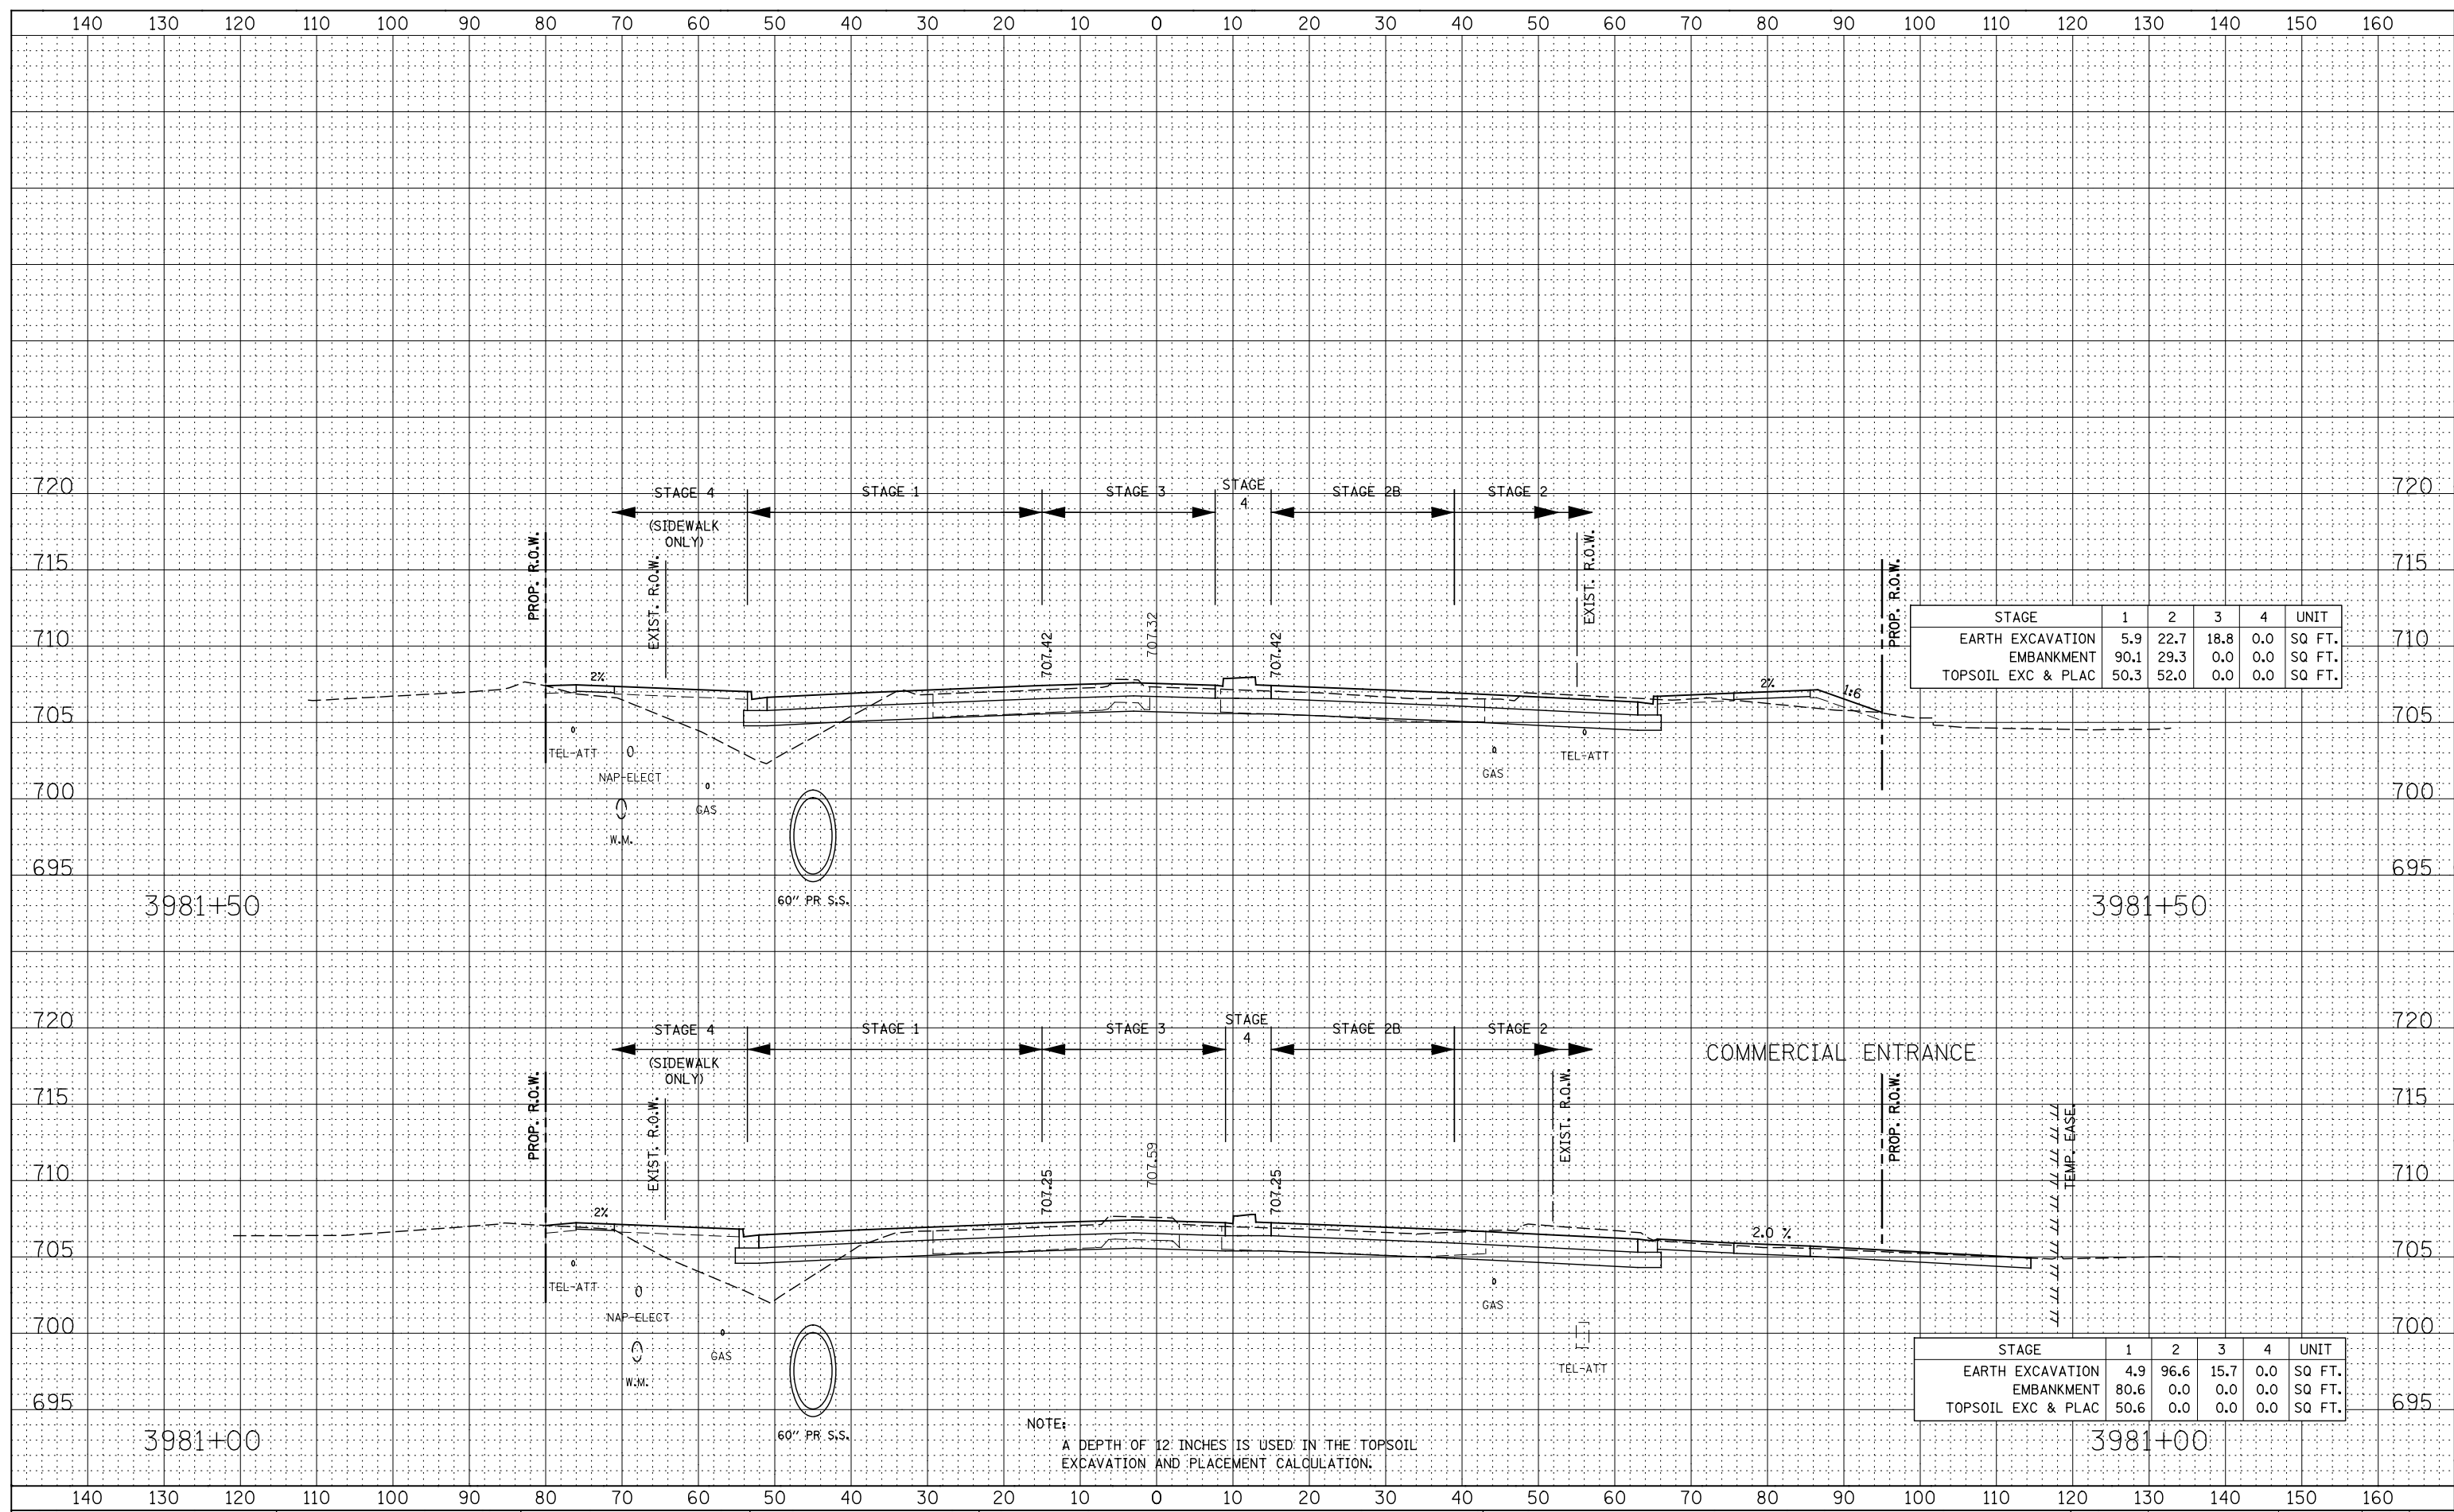

STAGE	1	2	3	4	UNIT
EARTH EXCAVATION	5.9	22.7	18.8	0.0	SQ FT.
EMBANKMENT	90.1	29.3	0.0	0.0	SQ FT.
TOPSOIL EXC & PLAC	50.3	52.0	0.0	0.0	SQ FT.

STAGE	1	2	3	4	UNIT
EARTH EXCAVATION	4.9	96.6	15.7	0.0	SQ FT.
EMBANKMENT	80.6	0.0	0.0	0.0	SQ FT.
TOPSOIL EXC & PLAC	50.6	0.0	0.0	0.0	SQ FT.

NOTE: A DEPTH OF 12 INCHES IS USED IN THE TOPSOIL EXCAVATION AND PLACEMENT CALCULATION.