


DATE	
BY	
FINAL SURVEY NO.	
SURVEYED PLOTTED	
NOTE BOOK TEMPLATE	
AREAS CHECKED	

DATE	
BY	
ORIGINAL SURVEY NO.	
SURVEYED PLOTTED	
NOTE BOOK TEMPLATE	
AREAS CHECKED	

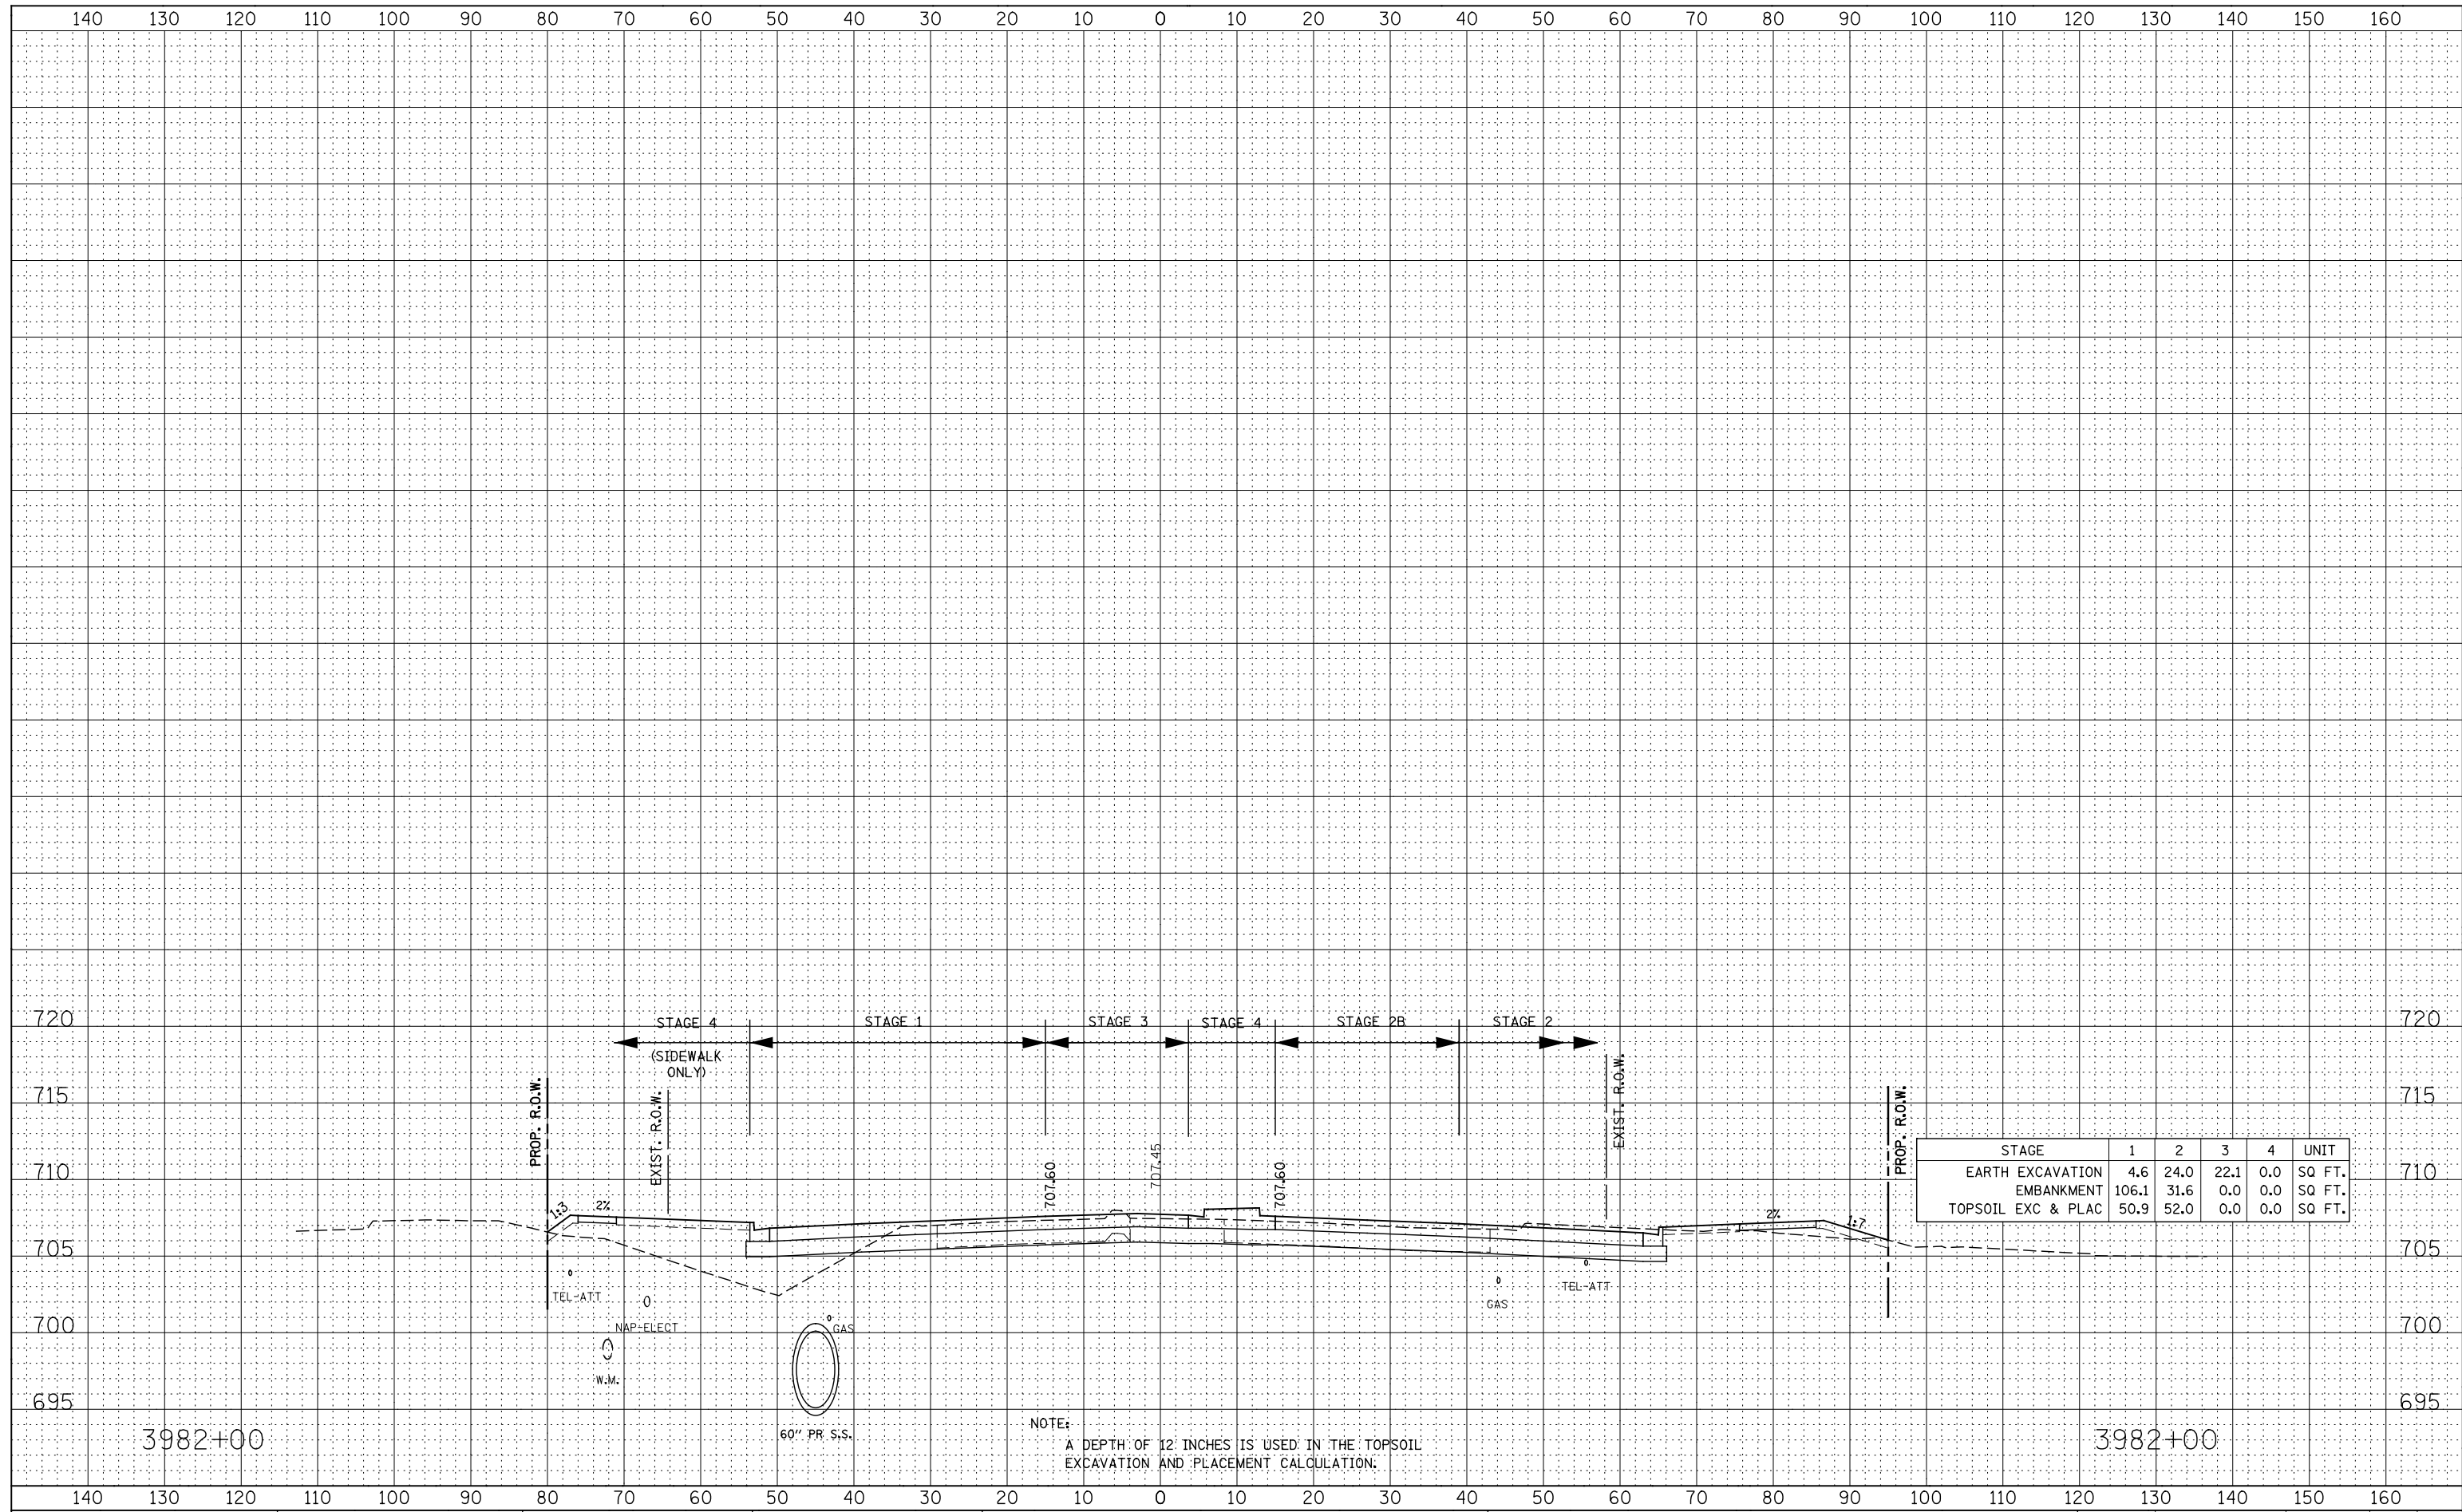

STAGE	1	2	3	4	UNIT
EARTH EXCAVATION	4.6	24.0	22.1	0.0	SQ FT.
EMBANKMENT	106.1	31.6	0.0	0.0	SQ FT.
TOPSOIL EXC & PLAC	50.9	52.0	0.0	0.0	SQ FT.

NOTE: A DEPTH OF 12 INCHES IS USED IN THE TOPSOIL EXCAVATION AND PLACEMENT CALCULATION.