


DATE	
BY	
FINAL SURVEY	SURVEYED
NOTE BOOK	PLOTTED
NO.	TEMPLATE
	AREAS CHECKED

DATE	
BY	
ORIGINAL SURVEY	SURVEYED
NOTE BOOK	PLOTTED
NO.	TEMPLATE
	AREAS CHECKED

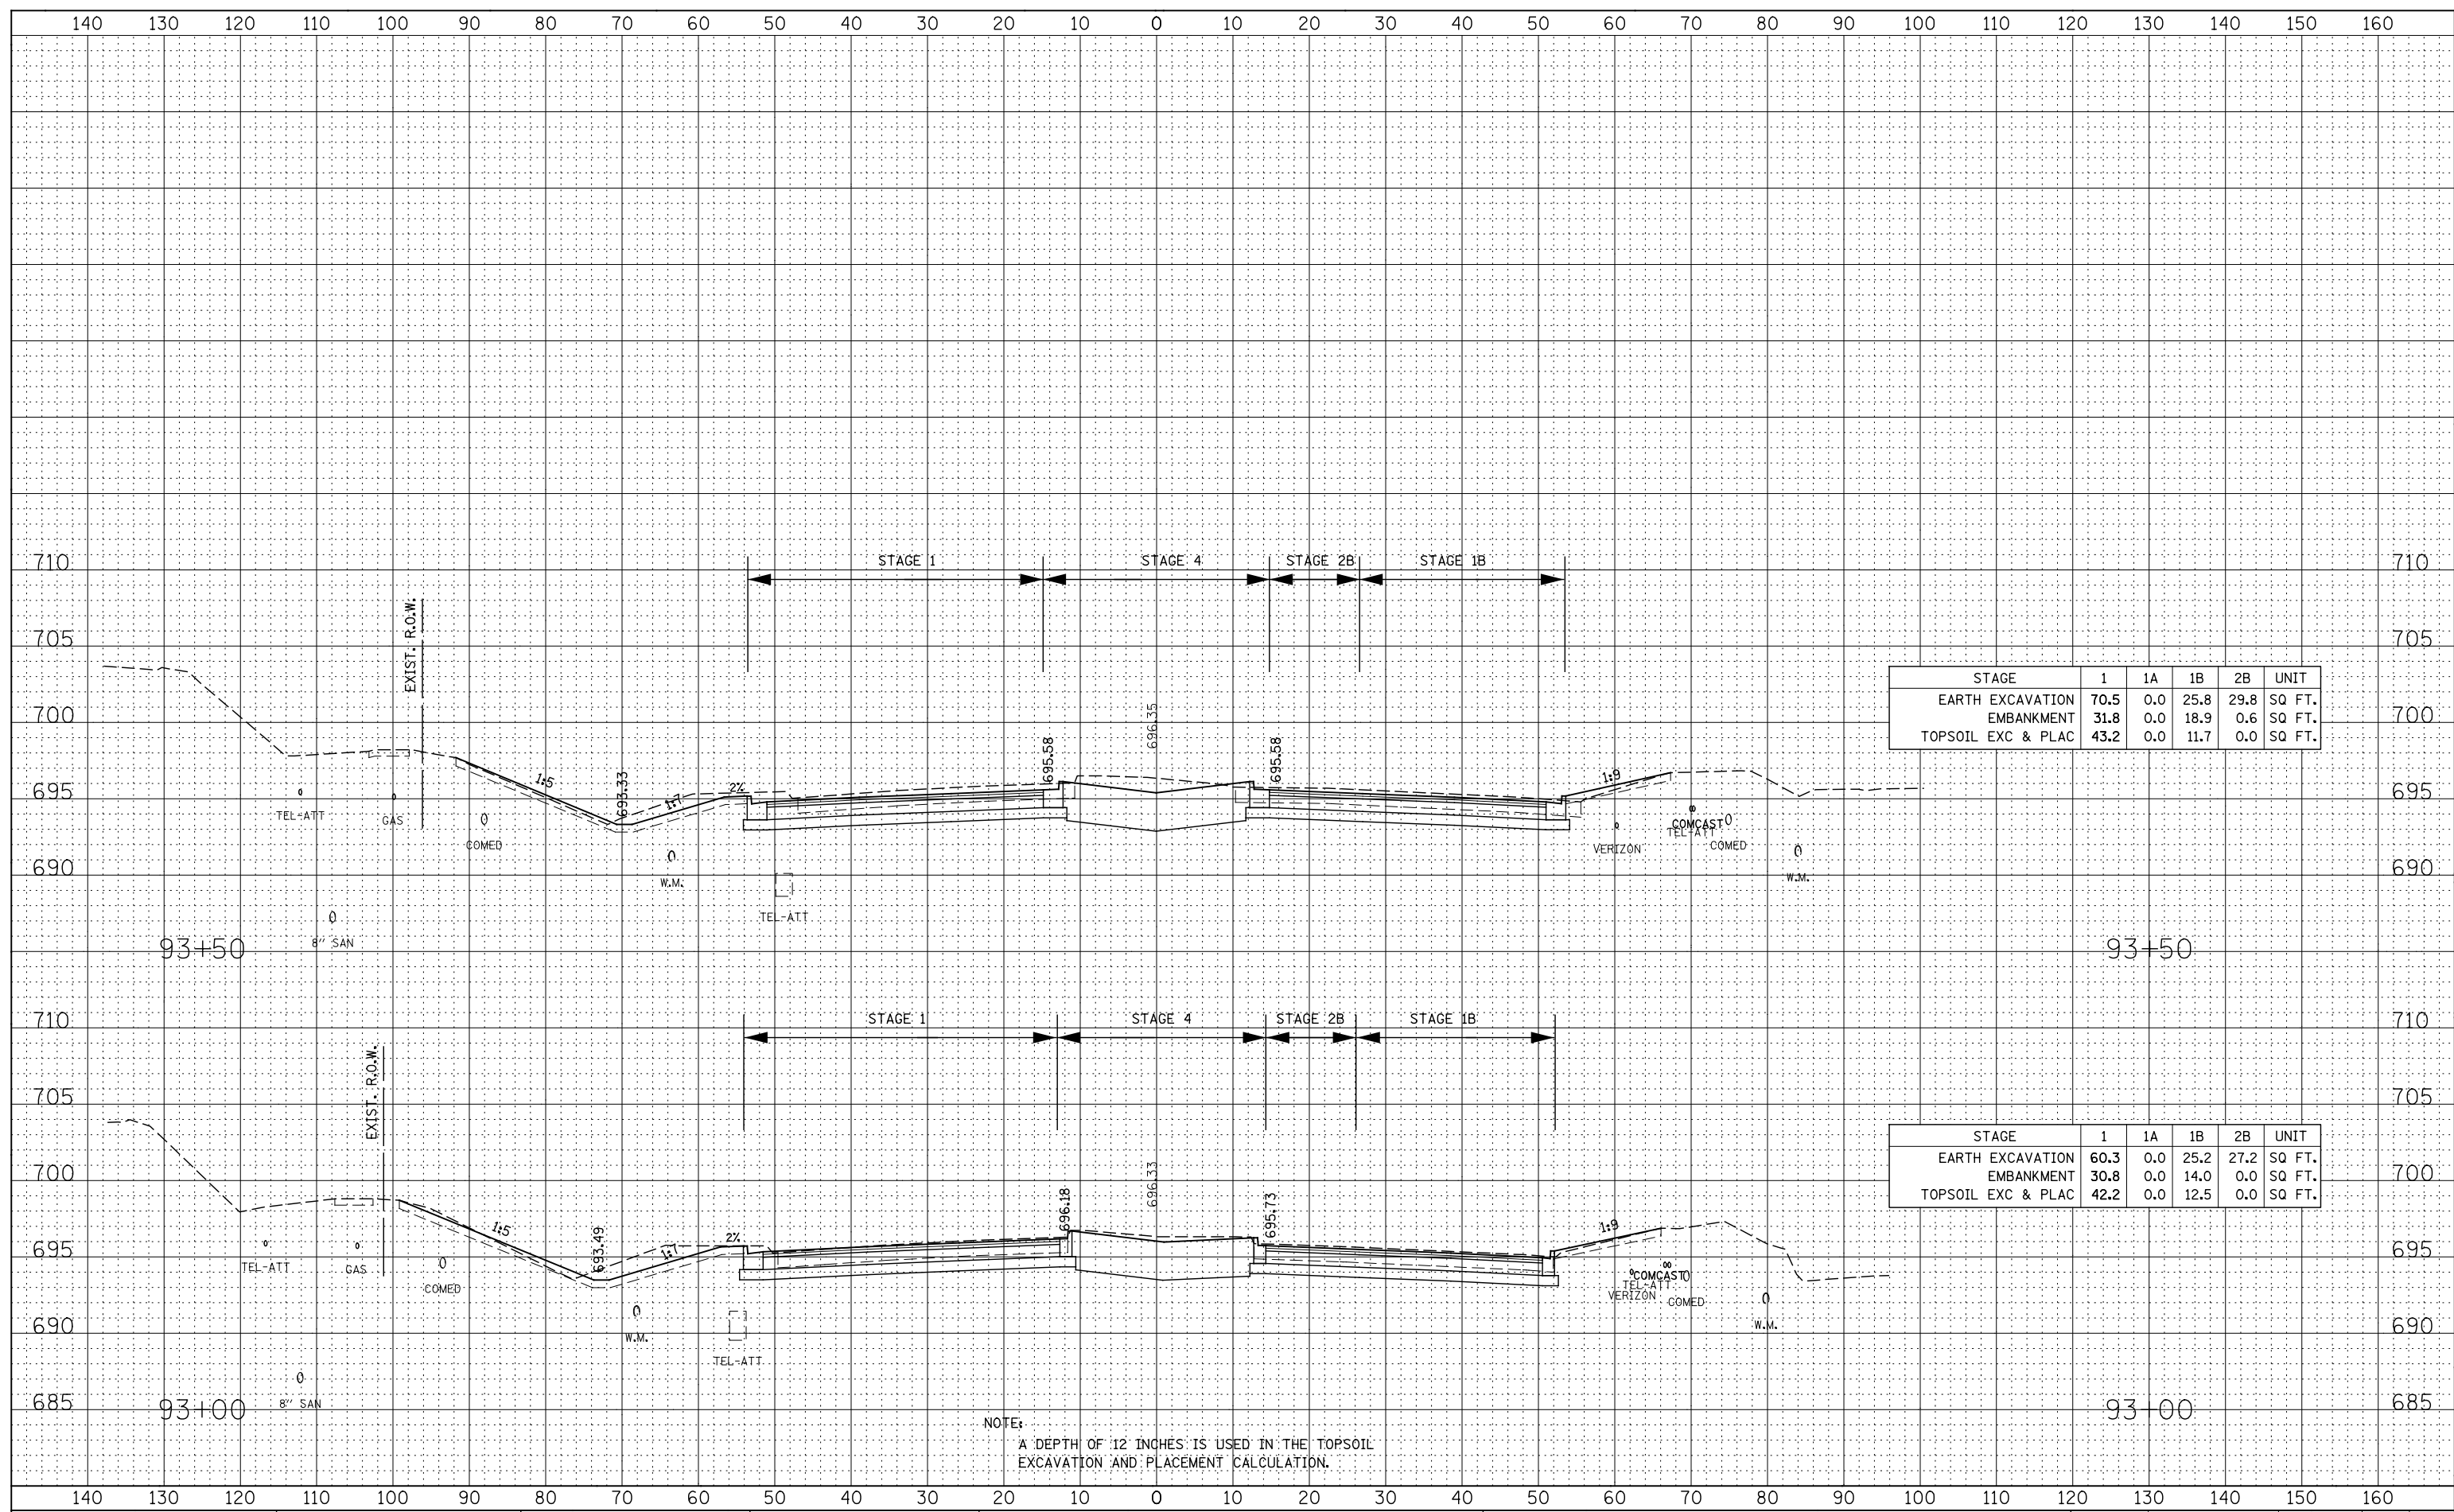

STAGE	1	1A	1B	2B	UNIT
EARTH EXCAVATION	70.5	0.0	25.8	29.8	SQ FT.
EMBANKMENT	31.8	0.0	18.9	0.6	SQ FT.
TOPSOIL EXC & PLAC	43.2	0.0	11.7	0.0	SQ FT.

STAGE	1	1A	1B	2B	UNIT
EARTH EXCAVATION	60.3	0.0	25.2	27.2	SQ FT.
EMBANKMENT	30.8	0.0	14.0	0.0	SQ FT.
TOPSOIL EXC & PLAC	42.2	0.0	12.5	0.0	SQ FT.

NOTE:
A DEPTH OF 12 INCHES IS USED IN THE TOPSOIL EXCAVATION AND PLACEMENT CALCULATION.