


DATE	
BY	
FINAL SURVEY	SURVEYED
NOTE BOOK	PLOTTED
NO.	TEMPLATE
	AREAS CHECKED

DATE	
BY	
ORIGINAL SURVEY	SURVEYED
NOTE BOOK	PLOTTED
NO.	TEMPLATE
	AREAS CHECKED

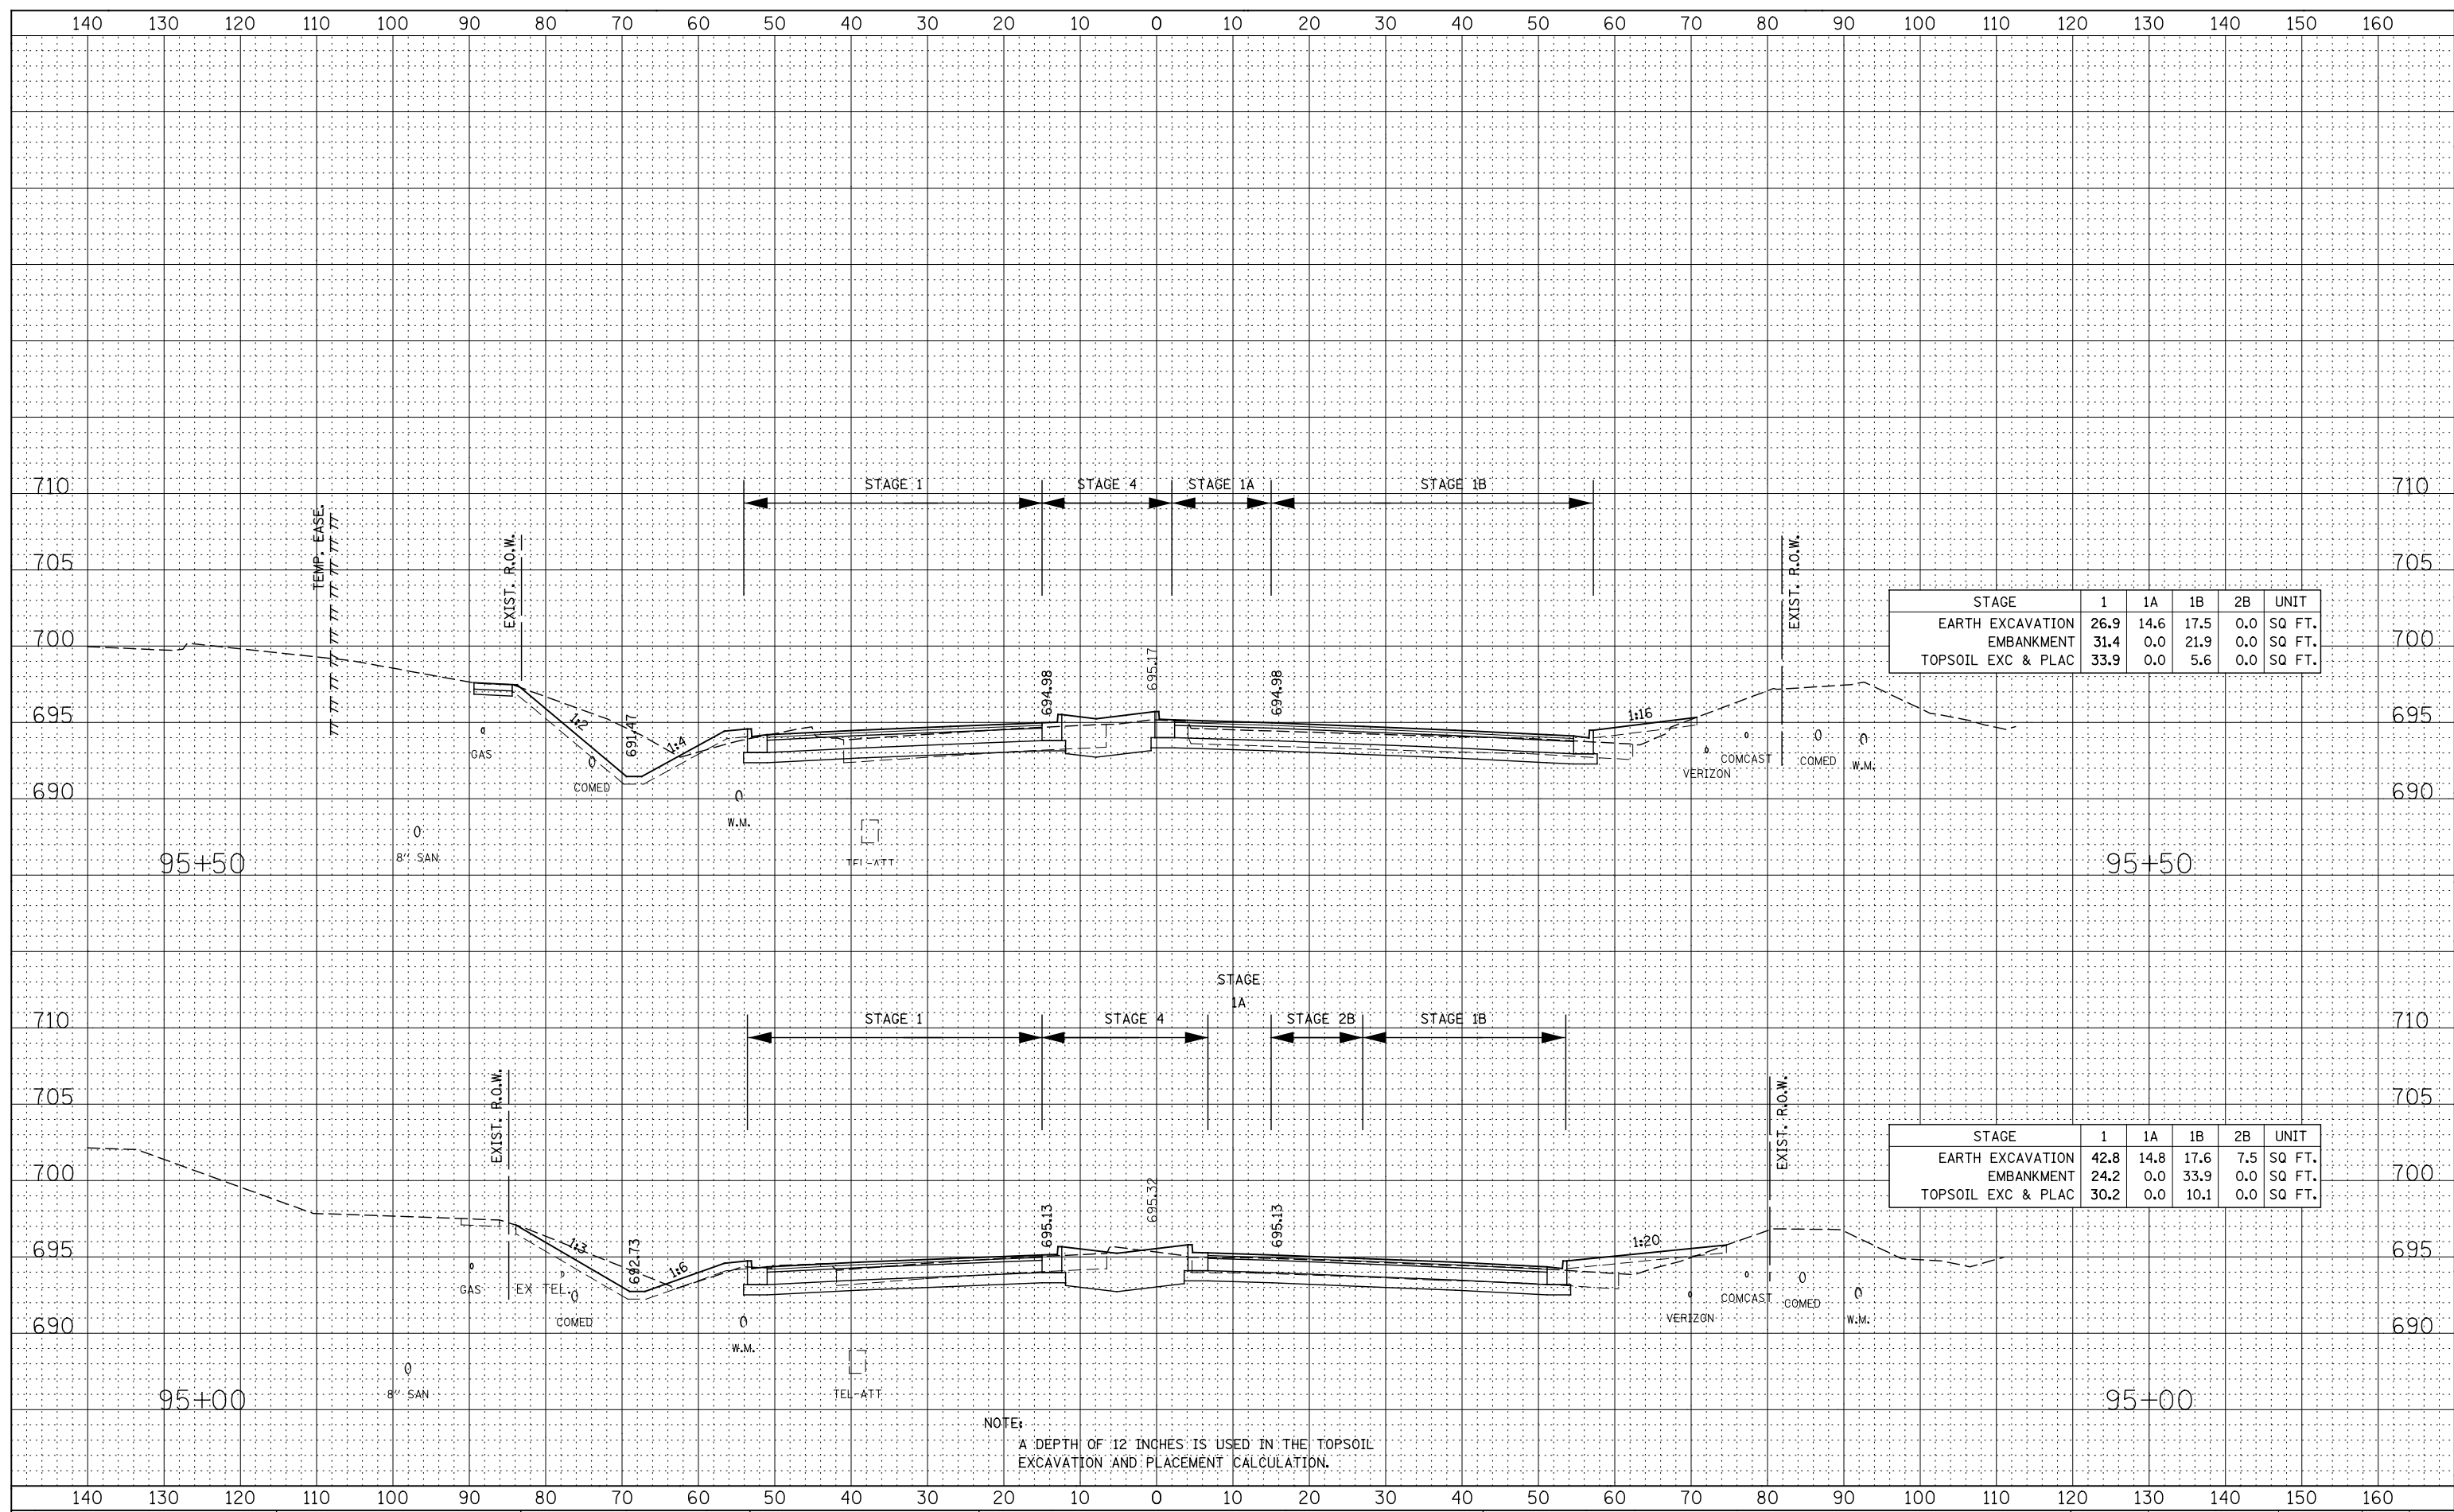

STAGE	1	1A	1B	2B	UNIT
EARTH EXCAVATION	26.9	14.6	17.5	0.0	SQ FT.
EMBANKMENT	31.4	0.0	21.9	0.0	SQ FT.
TOPSOIL EXC & PLAC	33.9	0.0	5.6	0.0	SQ FT.

STAGE	1	1A	1B	2B	UNIT
EARTH EXCAVATION	42.8	14.8	17.6	7.5	SQ FT.
EMBANKMENT	24.2	0.0	33.9	0.0	SQ FT.
TOPSOIL EXC & PLAC	30.2	0.0	10.1	0.0	SQ FT.

NOTE:
A DEPTH OF 12 INCHES IS USED IN THE TOPSOIL EXCAVATION AND PLACEMENT CALCULATION.