


DATE	
BY	
FINAL SURVEY	
PLOTTED	
NOTE BOOK	
AREAS CHECKED	
NO.	

DATE	
BY	
ORIGINAL SURVEY	
PLOTTED	
NOTE BOOK	
AREAS CHECKED	
NO.	

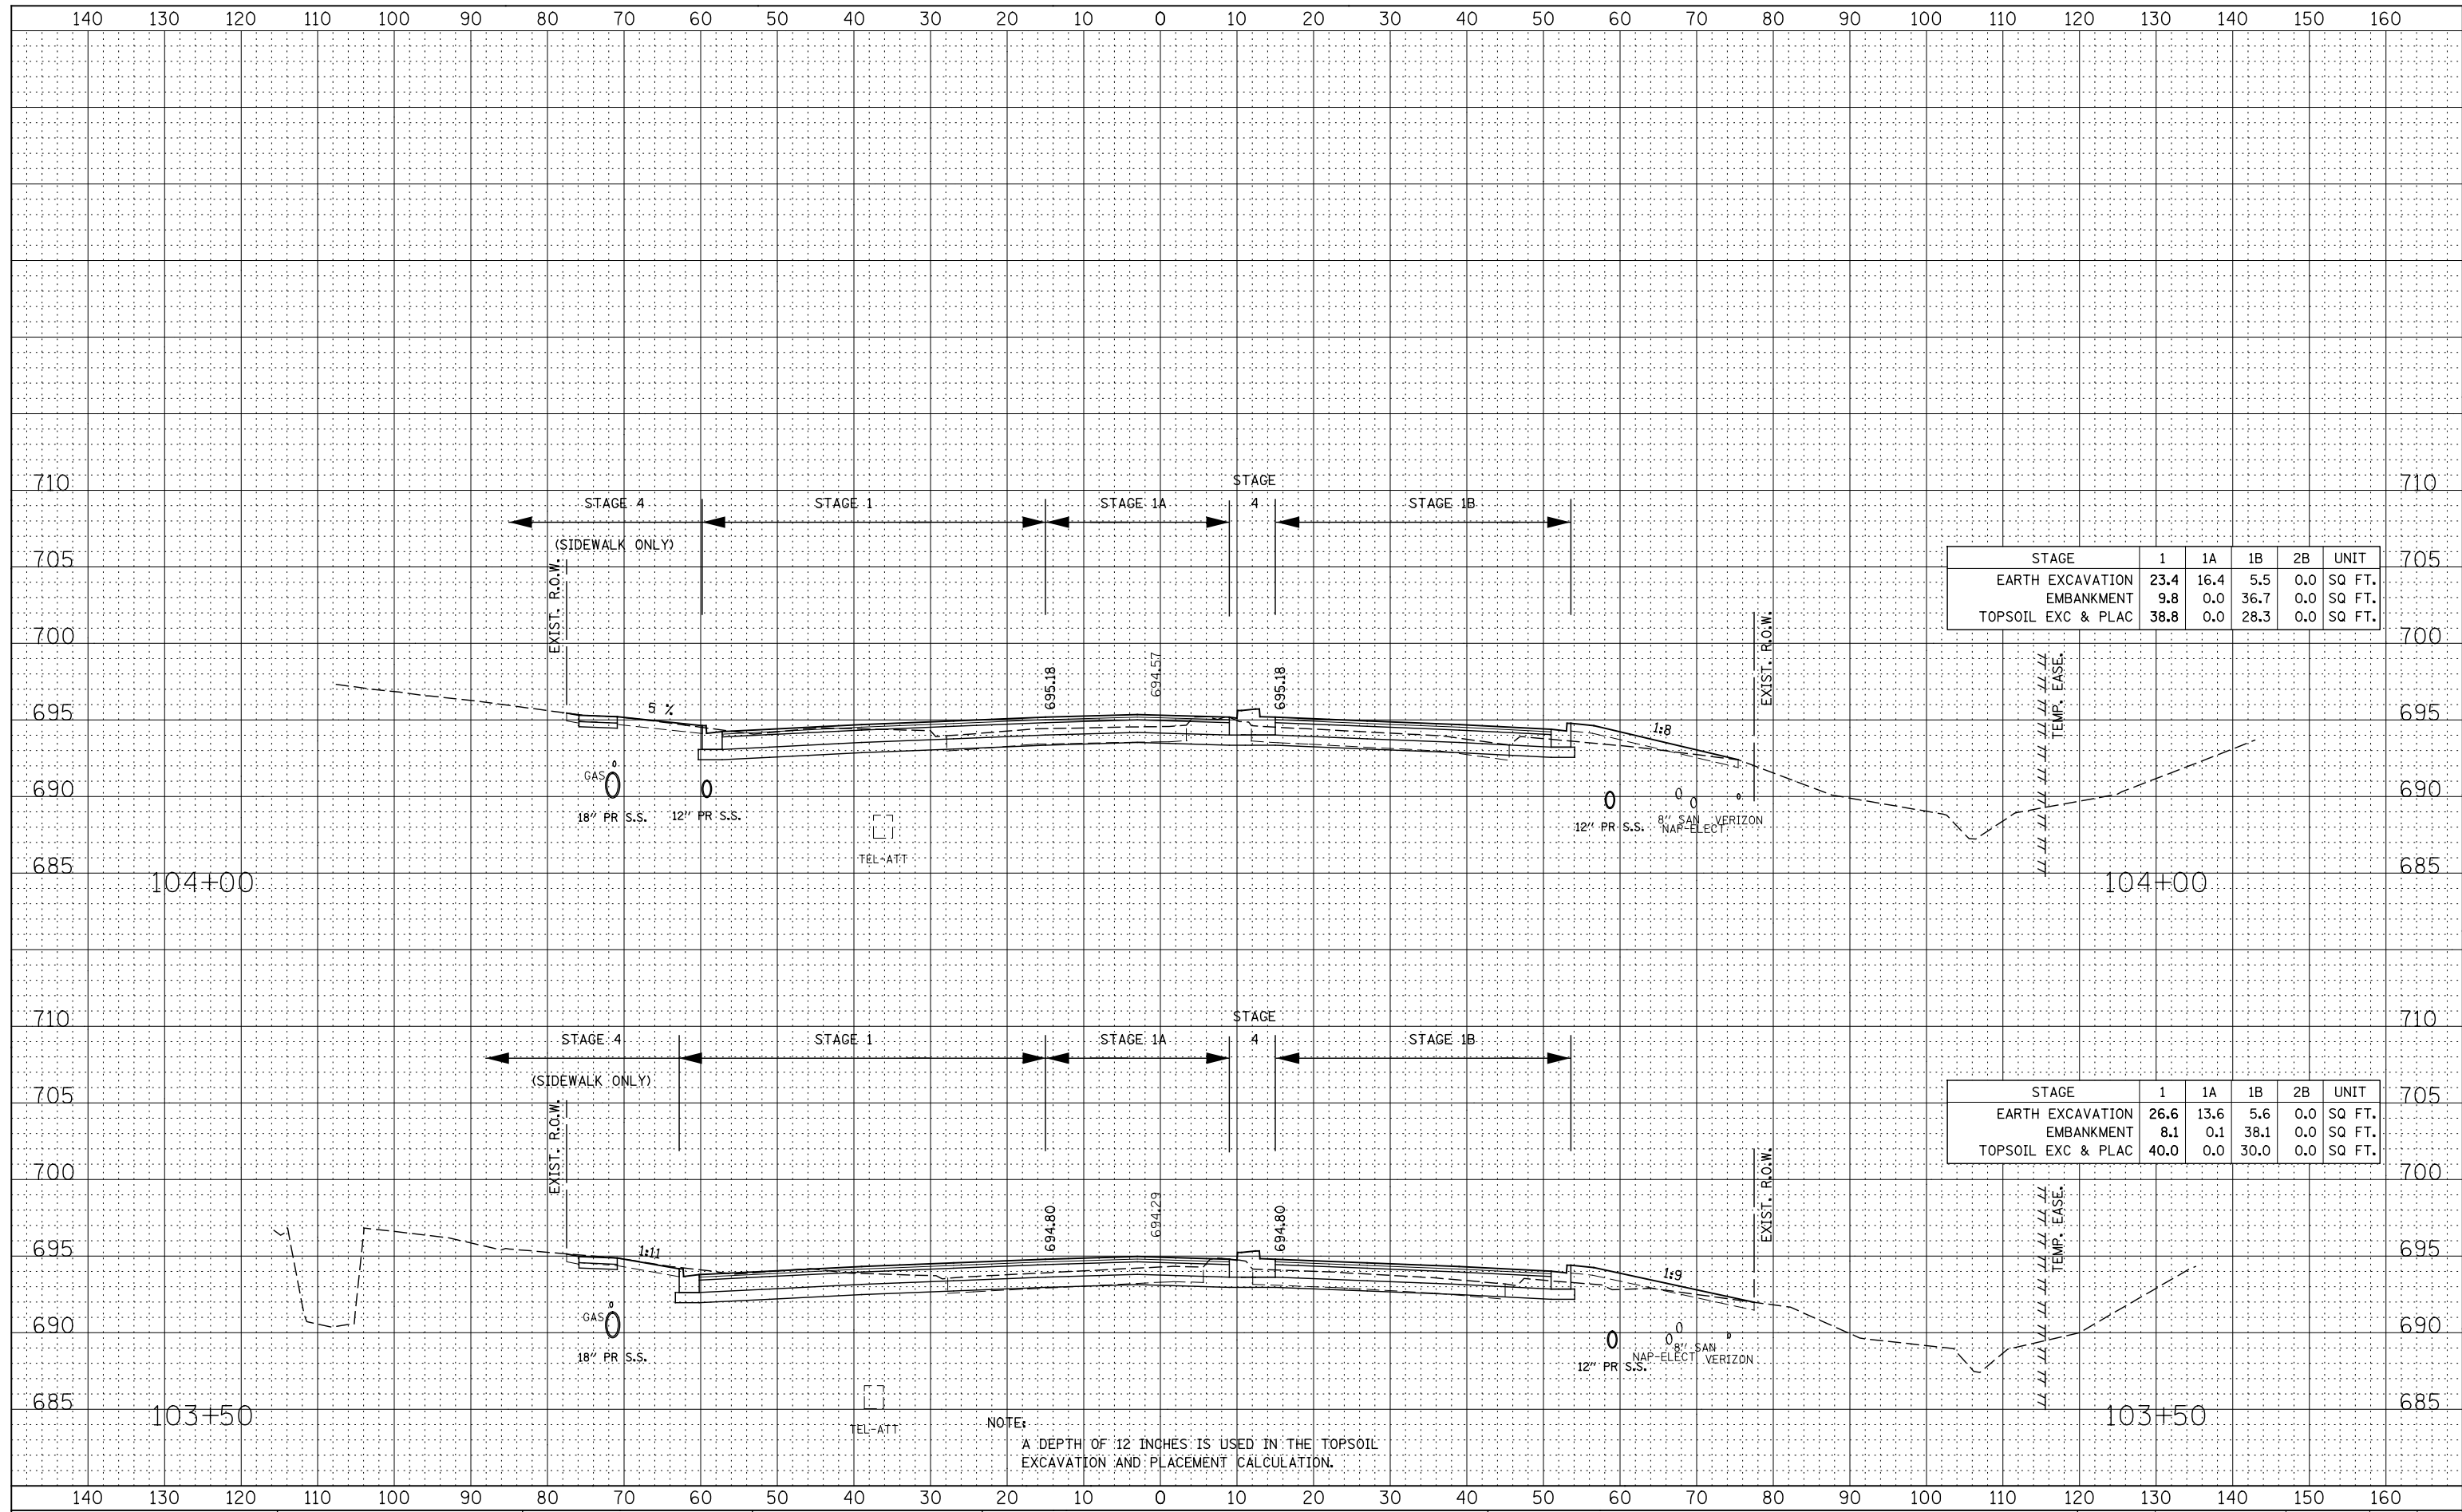

STAGE	1	1A	1B	2B	UNIT
EARTH EXCAVATION	23.4	16.4	5.5	0.0	SQ FT.
EMBANKMENT	9.8	0.0	36.7	0.0	SQ FT.
TOPSOIL EXC & PLAC	38.8	0.0	28.3	0.0	SQ FT.

STAGE	1	1A	1B	2B	UNIT
EARTH EXCAVATION	26.6	13.6	5.6	0.0	SQ FT.
EMBANKMENT	8.1	0.1	38.1	0.0	SQ FT.
TOPSOIL EXC & PLAC	40.0	0.0	30.0	0.0	SQ FT.

NOTE:  
A DEPTH OF 12 INCHES IS USED IN THE TOPSOIL EXCAVATION AND PLACEMENT CALCULATION.