


DATE	
BY	
FINAL SURVEY	
PLOTTED	
NOTE BOOK	
AREAS CHECKED	
NO.	

DATE	
BY	
ORIGINAL SURVEY	
PLOTTED	
NOTE BOOK	
AREAS CHECKED	
NO.	

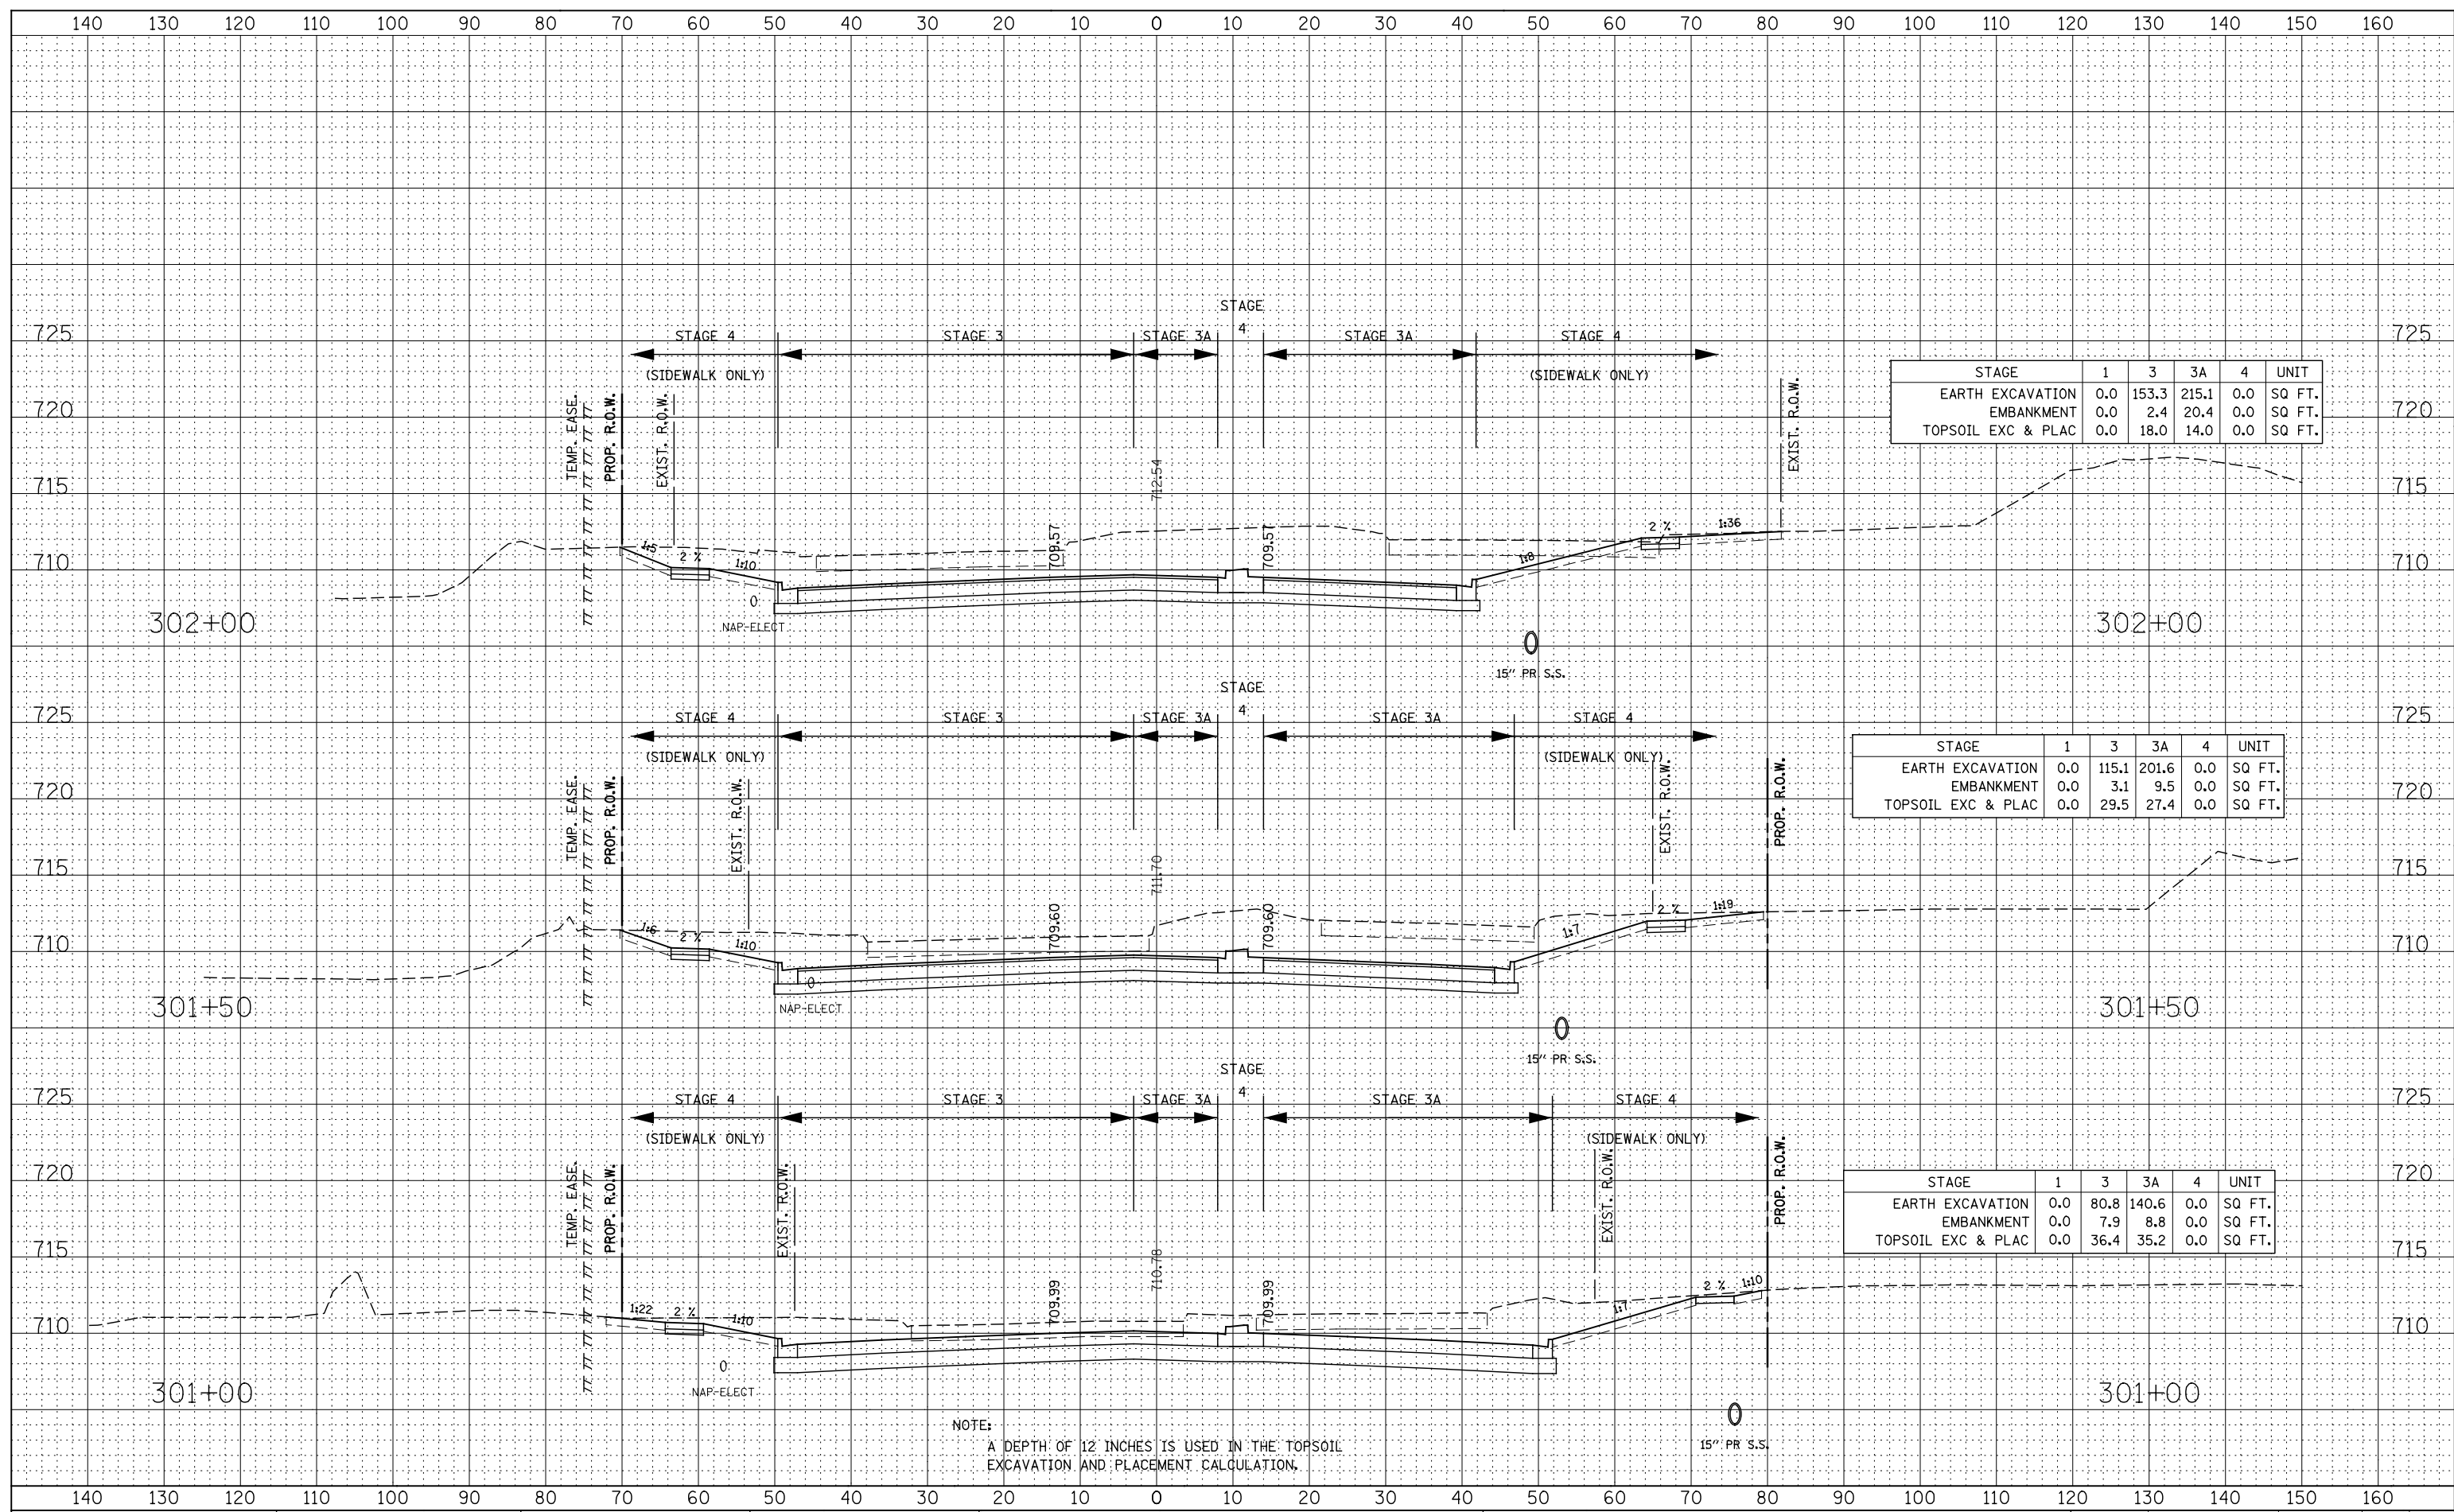

STAGE	1	3	3A	4	UNIT
EARTH EXCAVATION	0.0	153.3	215.1	0.0	SQ FT.
EMBANKMENT	0.0	2.4	20.4	0.0	SQ FT.
TOPSOIL EXC & PLAC	0.0	18.0	14.0	0.0	SQ FT.

STAGE	1	3	3A	4	UNIT
EARTH EXCAVATION	0.0	115.1	201.6	0.0	SQ FT.
EMBANKMENT	0.0	3.1	9.5	0.0	SQ FT.
TOPSOIL EXC & PLAC	0.0	29.5	27.4	0.0	SQ FT.

STAGE	1	3	3A	4	UNIT
EARTH EXCAVATION	0.0	80.8	140.6	0.0	SQ FT.
EMBANKMENT	0.0	7.9	8.8	0.0	SQ FT.
TOPSOIL EXC & PLAC	0.0	36.4	35.2	0.0	SQ FT.

NOTE:
A DEPTH OF 12 INCHES IS USED IN THE TOPSOIL EXCAVATION AND PLACEMENT CALCULATION.