


DATE	
BY	
FINAL SURVEY	SURVEYED
NOTE BOOK	PLOTTED
NO.	TEMPLATE
	AREAS CHECKED

DATE	
BY	
ORIGINAL SURVEY	SURVEYED
NOTE BOOK	PLOTTED
NO.	TEMPLATE
	AREAS CHECKED

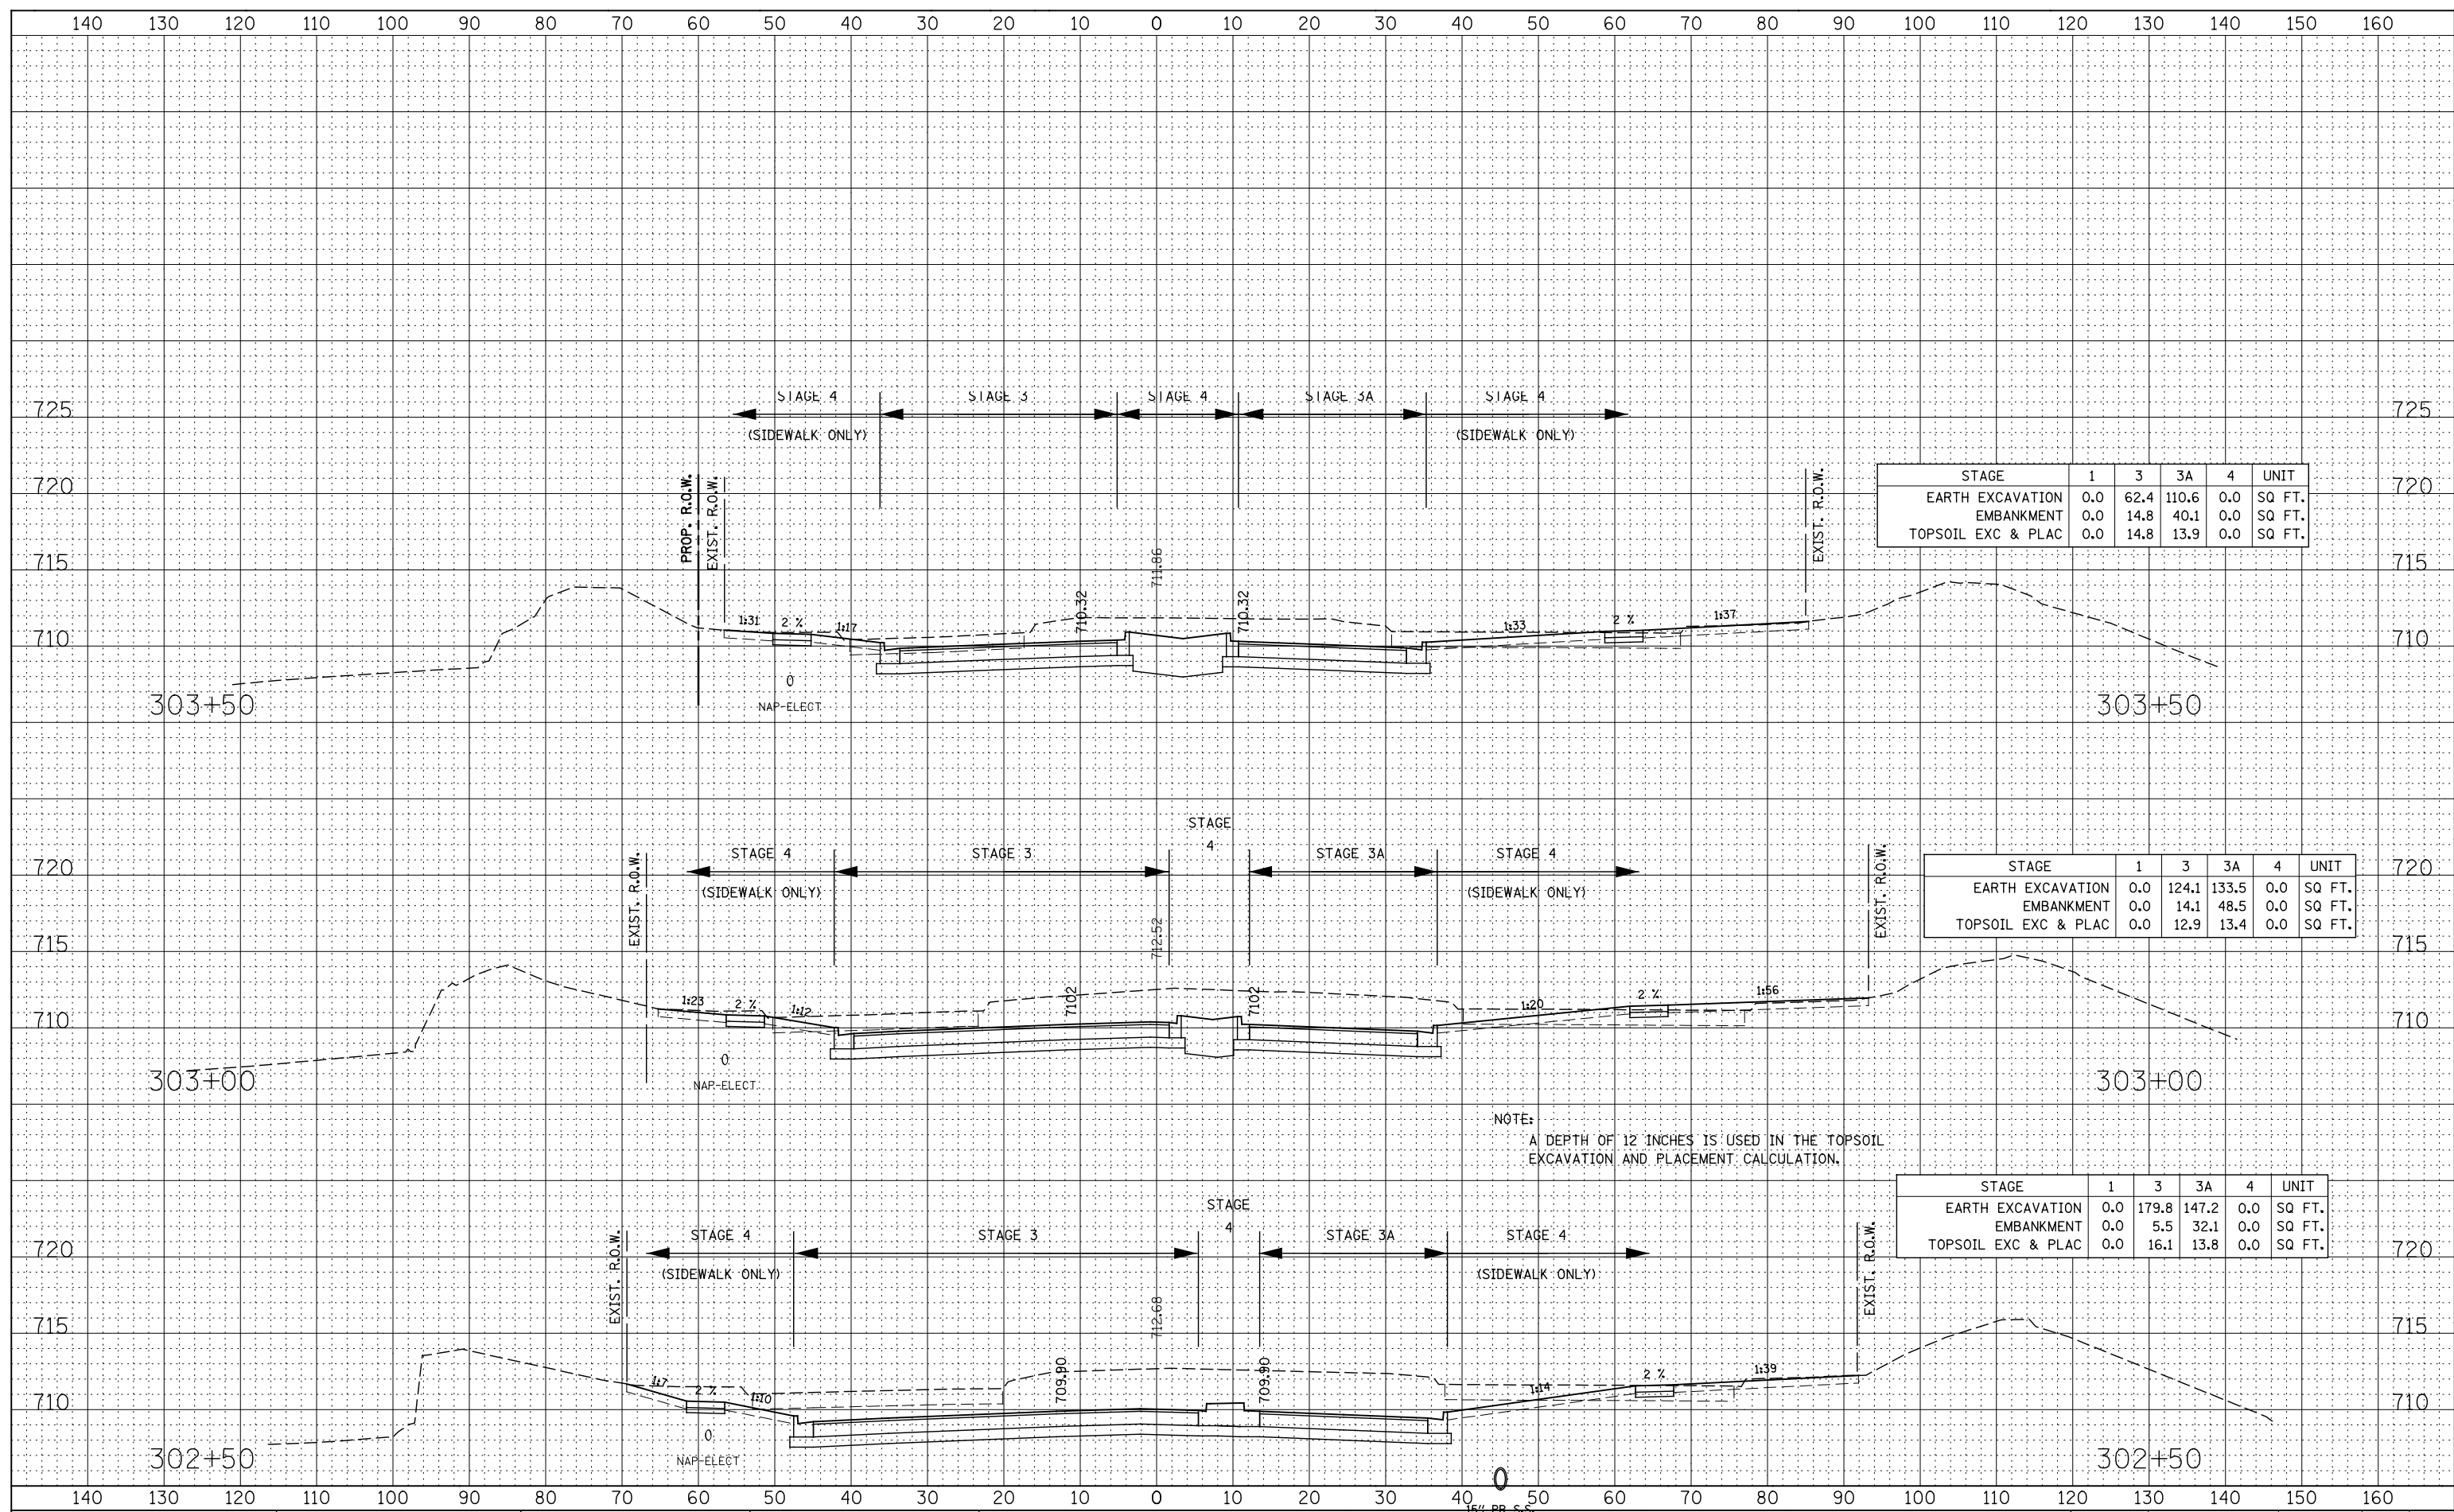

STAGE	1	3	3A	4	UNIT
EARTH EXCAVATION	0.0	62.4	110.6	0.0	SQ FT.
EMBANKMENT	0.0	14.8	40.1	0.0	SQ FT.
TOPSOIL EXC & PLAC	0.0	14.8	13.9	0.0	SQ FT.

STAGE	1	3	3A	4	UNIT
EARTH EXCAVATION	0.0	124.1	133.5	0.0	SQ FT.
EMBANKMENT	0.0	14.1	48.5	0.0	SQ FT.
TOPSOIL EXC & PLAC	0.0	12.9	13.4	0.0	SQ FT.

STAGE	1	3	3A	4	UNIT
EARTH EXCAVATION	0.0	179.8	147.2	0.0	SQ FT.
EMBANKMENT	0.0	5.5	32.1	0.0	SQ FT.
TOPSOIL EXC & PLAC	0.0	16.1	13.8	0.0	SQ FT.

NOTE:  
A DEPTH OF 12 INCHES IS USED IN THE TOPSOIL EXCAVATION AND PLACEMENT CALCULATION.