


DATE	
BY	
FINAL SURVEY	SURVEYED
NOTE BOOK	PLOTTED
NO.	TEMPLATE
	AREAS CHECKED

DATE	
BY	
ORIGINAL SURVEY	SURVEYED
NOTE BOOK	PLOTTED
NO.	TEMPLATE
	AREAS CHECKED

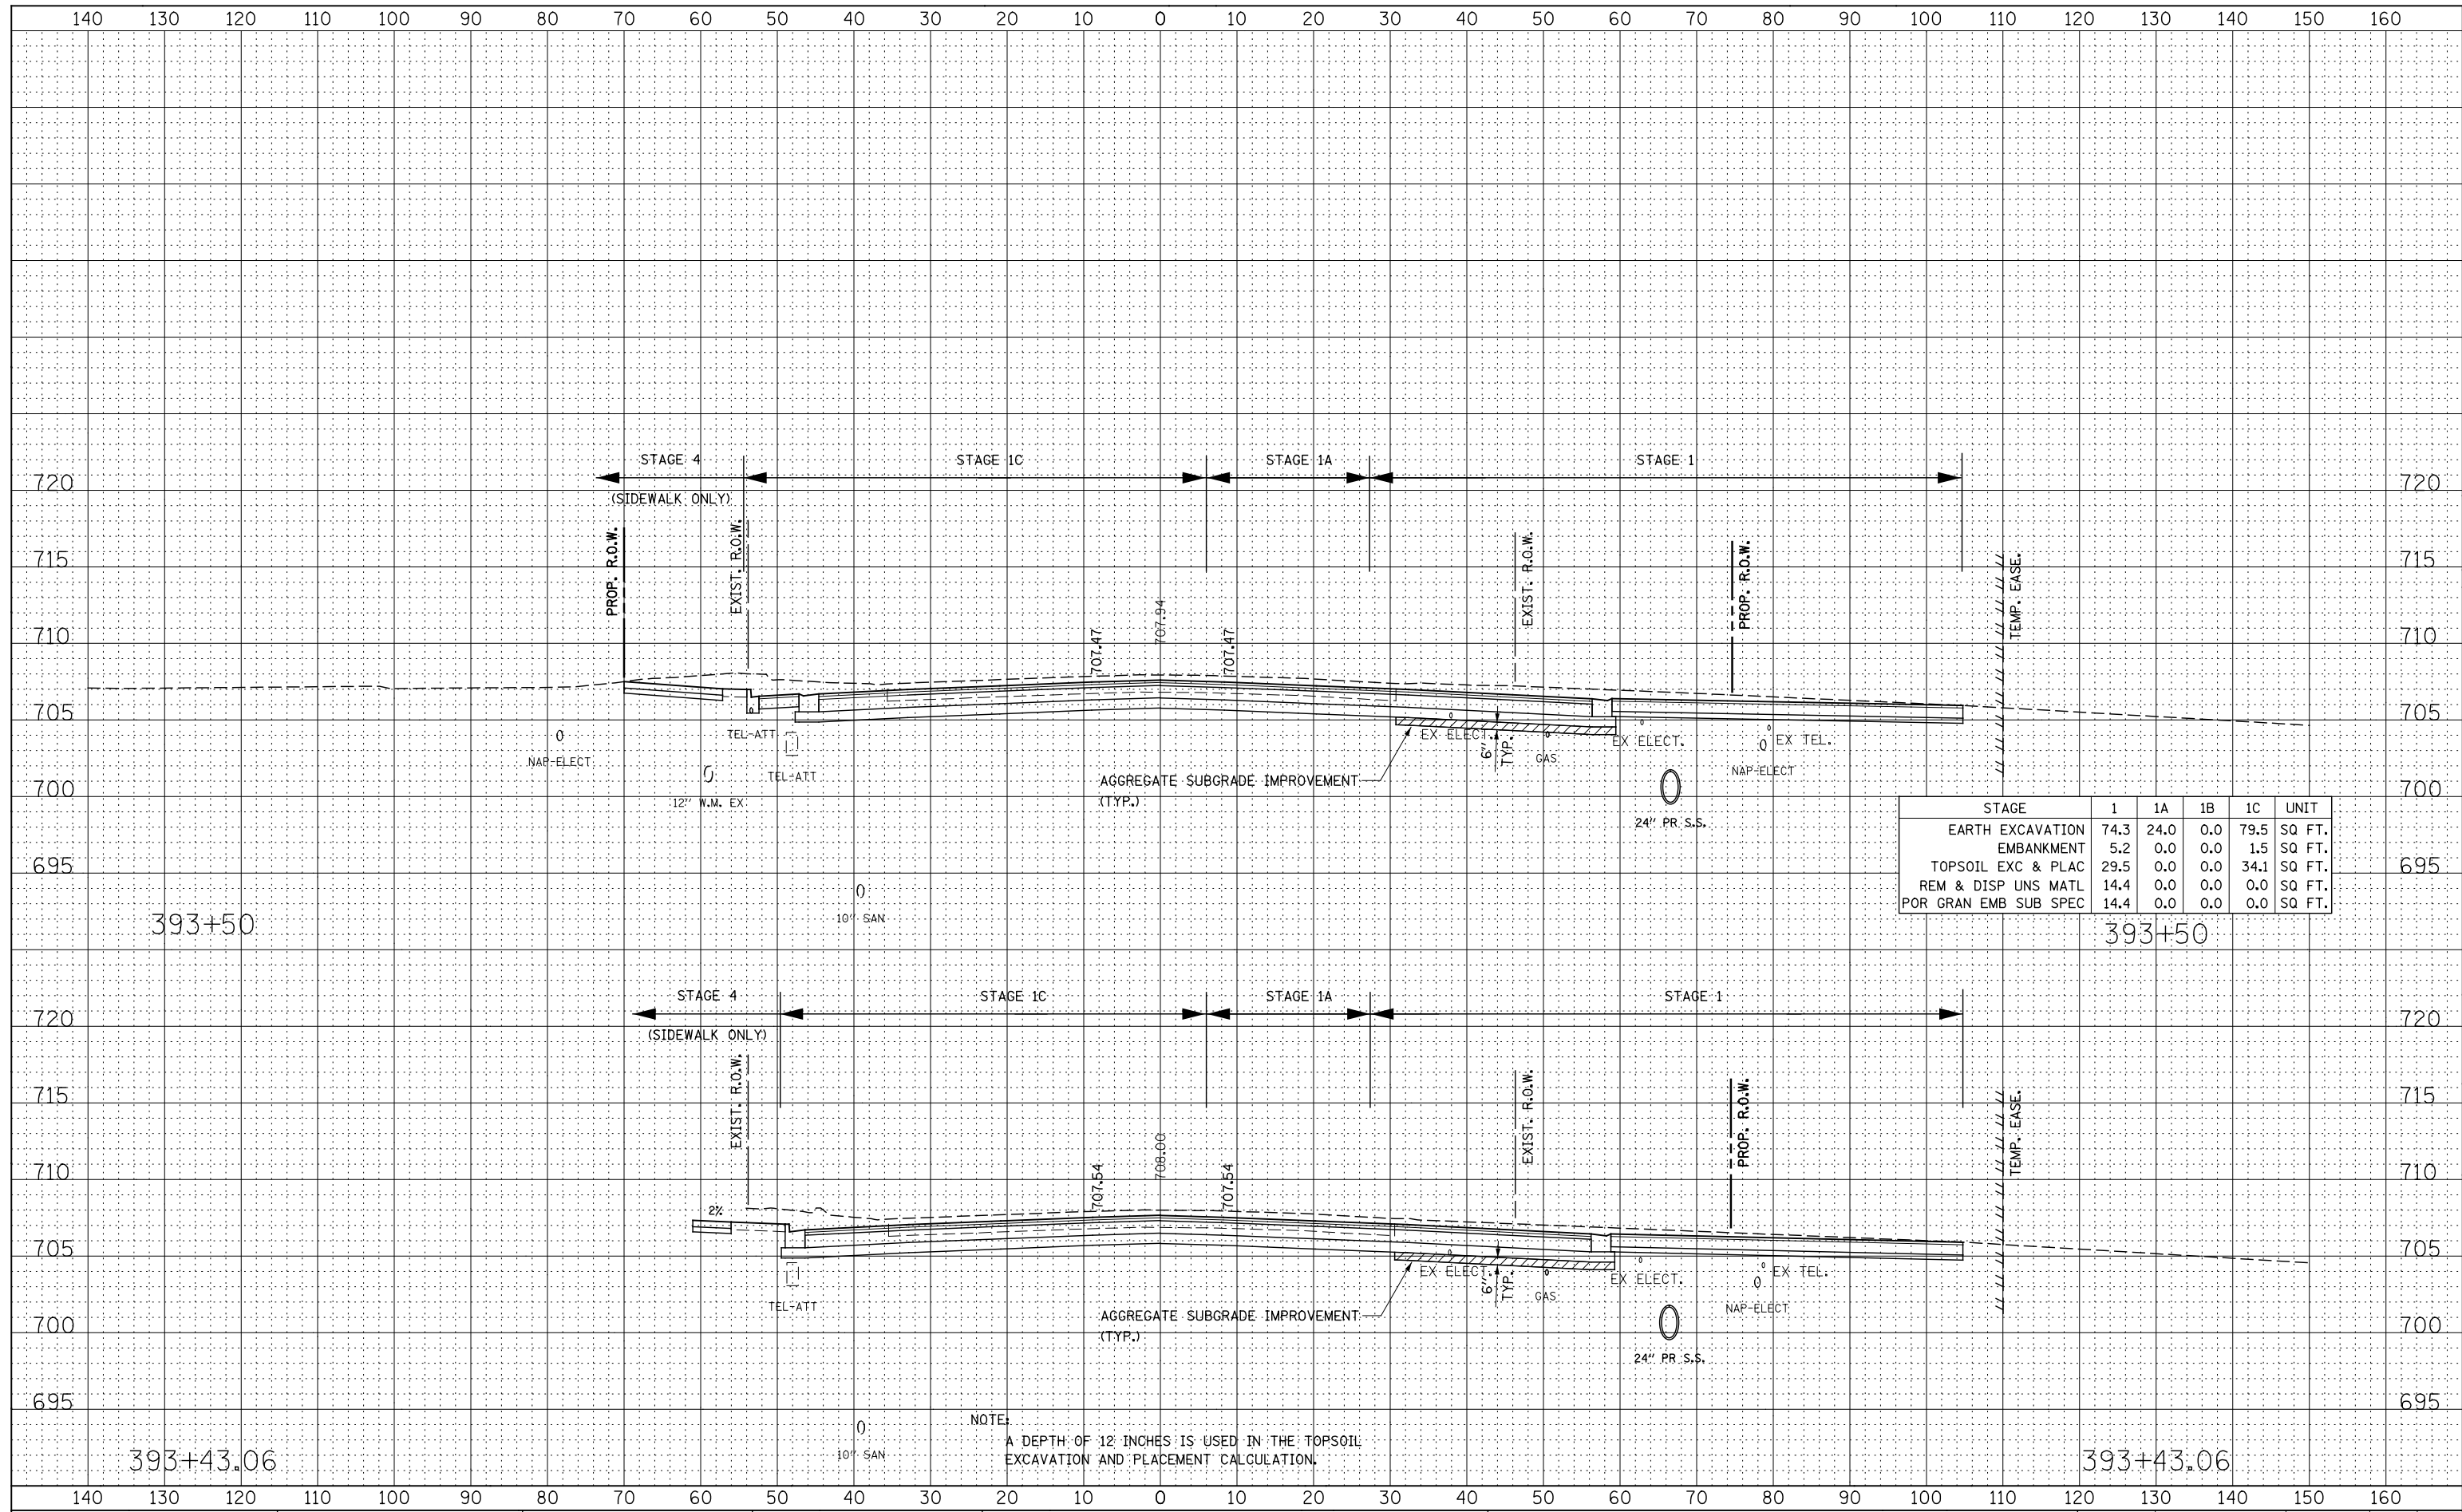

STAGE	1	1A	1B	1C	UNIT
EARTH EXCAVATION	74.3	24.0	0.0	79.5	SQ FT.
EMBANKMENT	5.2	0.0	0.0	1.5	SQ FT.
TOPSOIL EXC & PLAC	29.5	0.0	0.0	34.1	SQ FT.
REM & DISP UNS MATL	14.4	0.0	0.0	0.0	SQ FT.
POR GRAN EMB SUB SPEC	14.4	0.0	0.0	0.0	SQ FT.

NOTE:
A DEPTH OF 12 INCHES IS USED IN THE TOPSOIL EXCAVATION AND PLACEMENT CALCULATION.