


DATE	
BY	
FINAL SURVEY	
SURVEYED	
PLOTTED	
TEMPLATE	
NOTE BOOK	
AREAS CHECKED	
NO.	

DATE	
BY	
ORIGINAL SURVEY	
SURVEYED	
PLOTTED	
TEMPLATE	
NOTE BOOK	
AREAS CHECKED	
NO.	

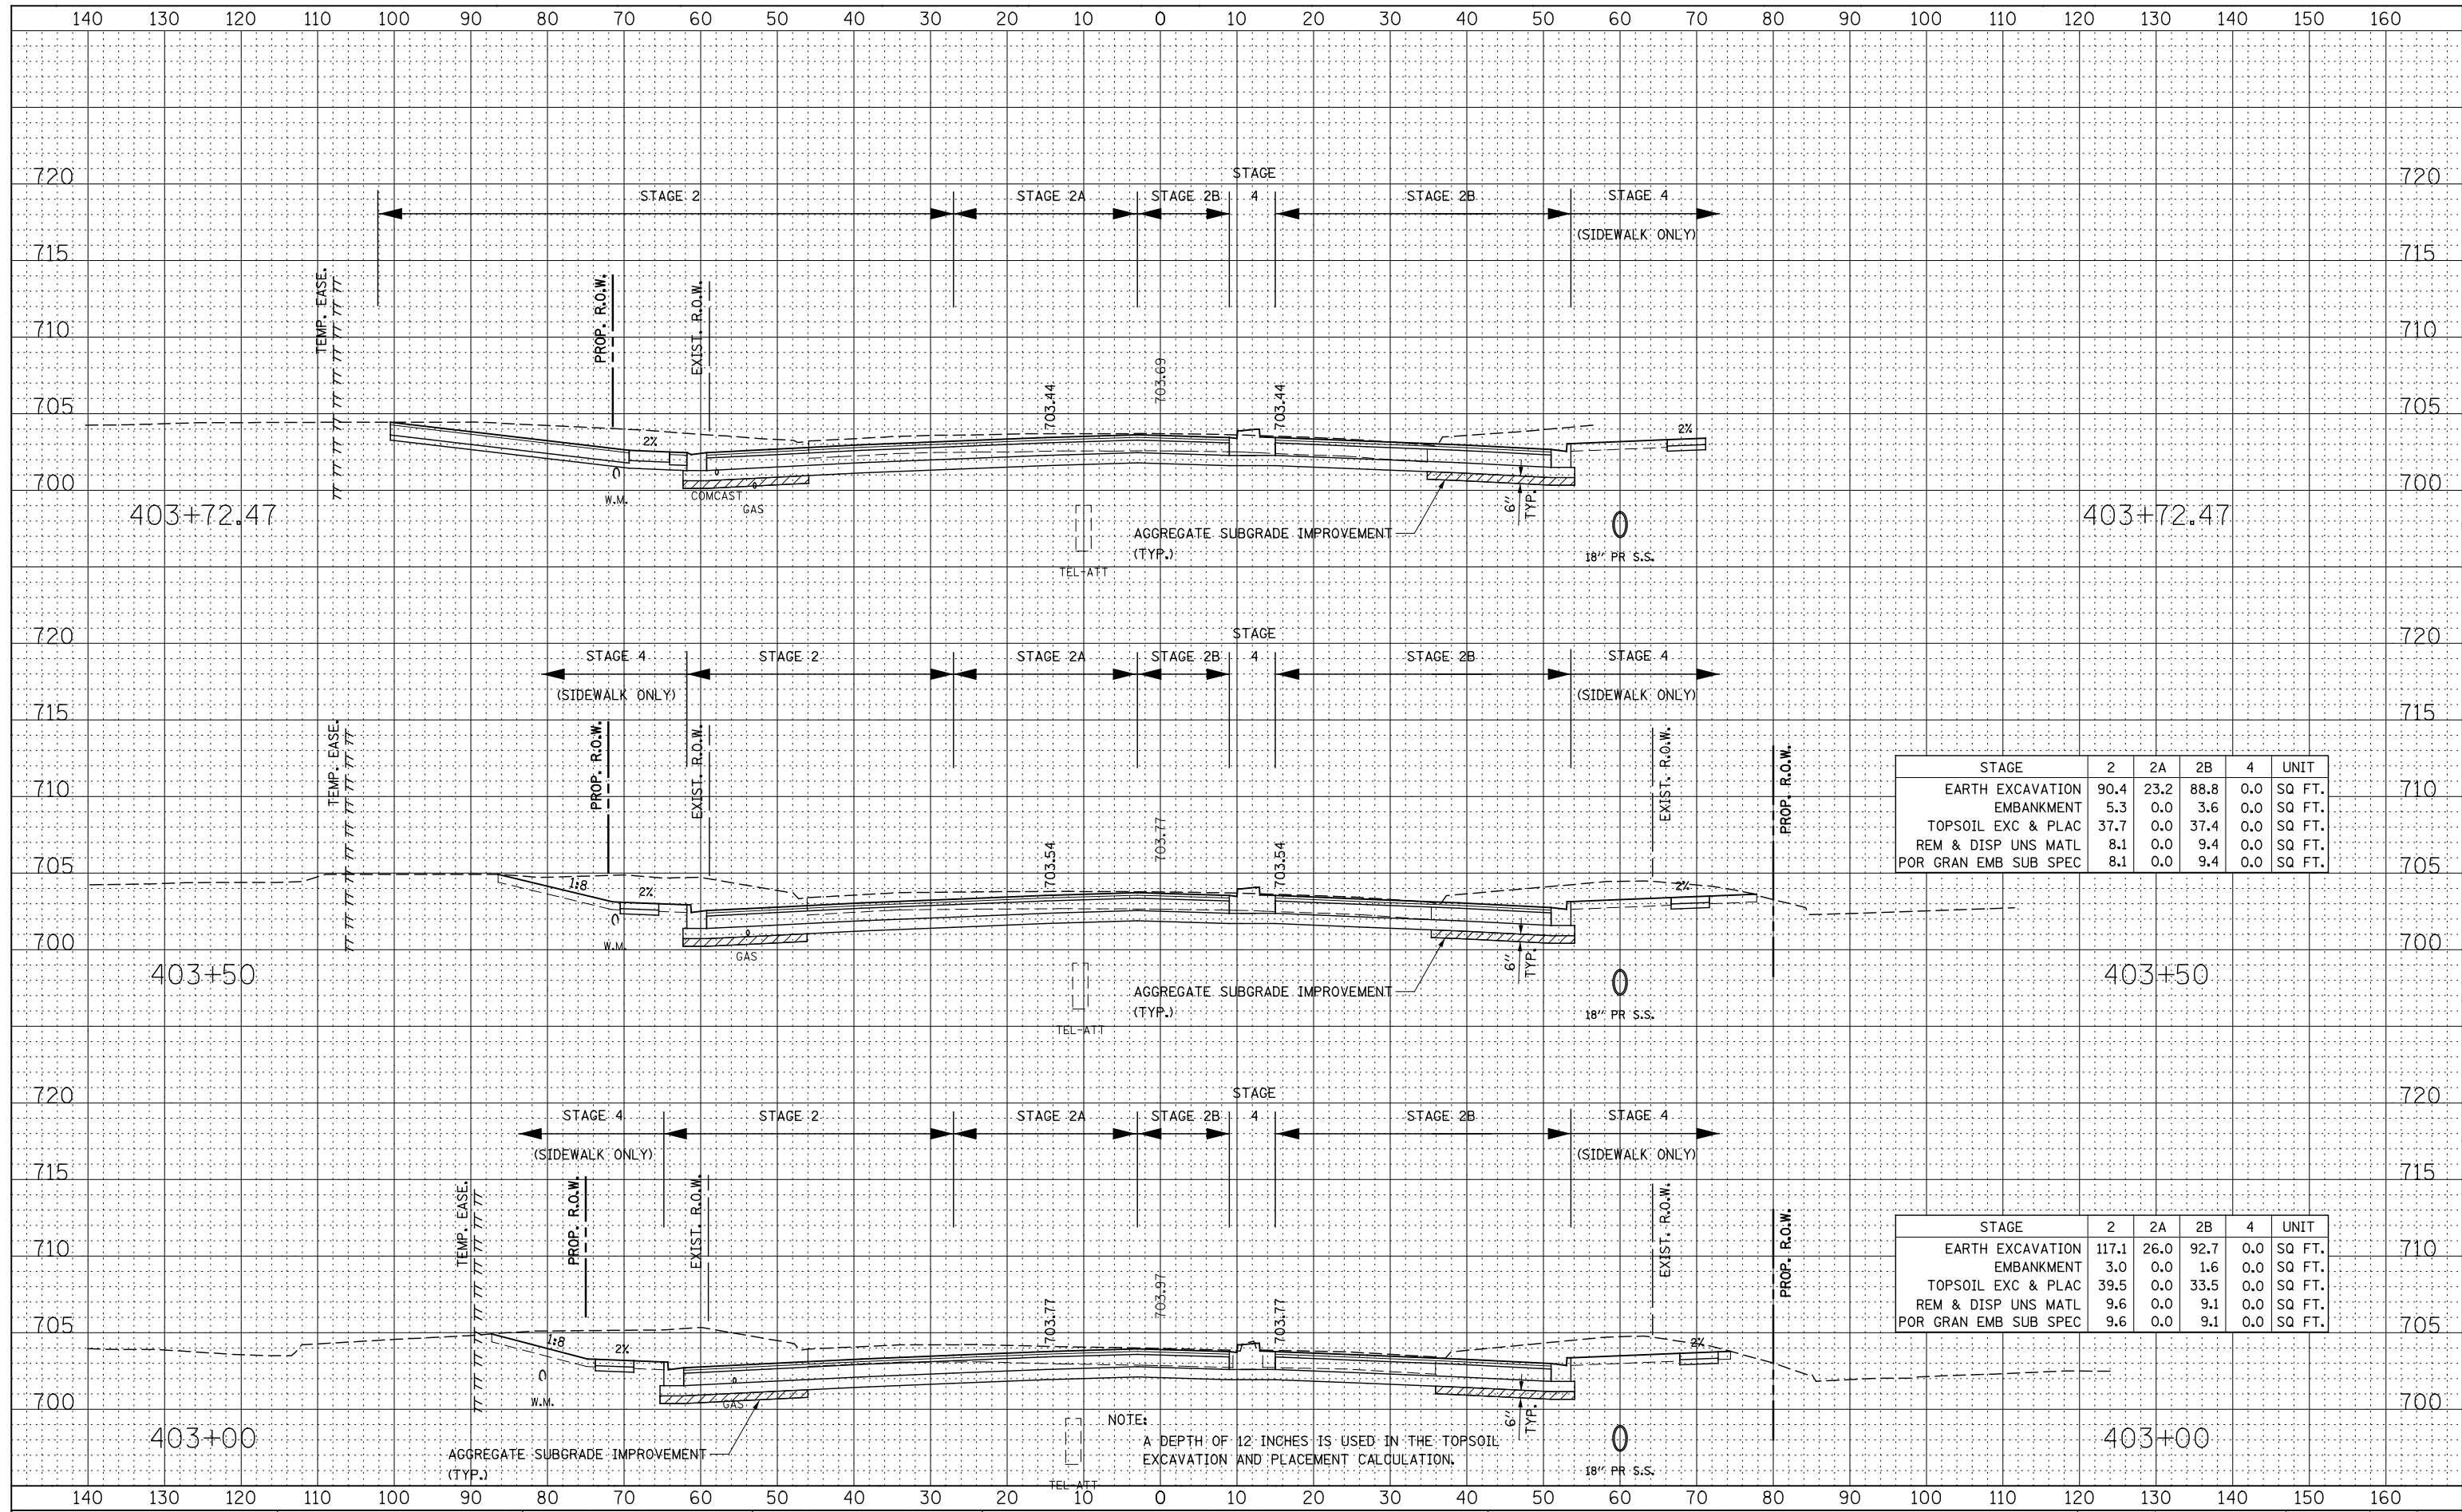

STAGE	2	2A	2B	4	UNIT
EARTH EXCAVATION	90.4	23.2	88.8	0.0	SQ FT.
EMBANKMENT	5.3	0.0	3.6	0.0	SQ FT.
TOPSOIL EXC & PLAC	37.7	0.0	37.4	0.0	SQ FT.
REM & DISP UNS MATL	8.1	0.0	9.4	0.0	SQ FT.
POR GRAN EMB SUB SPEC	8.1	0.0	9.4	0.0	SQ FT.

STAGE	2	2A	2B	4	UNIT
EARTH EXCAVATION	117.1	26.0	92.7	0.0	SQ FT.
EMBANKMENT	3.0	0.0	1.6	0.0	SQ FT.
TOPSOIL EXC & PLAC	39.5	0.0	33.5	0.0	SQ FT.
REM & DISP UNS MATL	9.6	0.0	9.1	0.0	SQ FT.
POR GRAN EMB SUB SPEC	9.6	0.0	9.1	0.0	SQ FT.

NOTE:
A DEPTH OF 12 INCHES IS USED IN THE TOPSOIL EXCAVATION AND PLACEMENT CALCULATION.