


DATE	
BY	
FINAL SURVEY	SURVEYED
NOTE BOOK	PLOTTED
NO.	TEMPLATE
	AREAS CHECKED

DATE	
BY	
ORIGINAL SURVEY	SURVEYED
NOTE BOOK	PLOTTED
NO.	TEMPLATE
	AREAS CHECKED

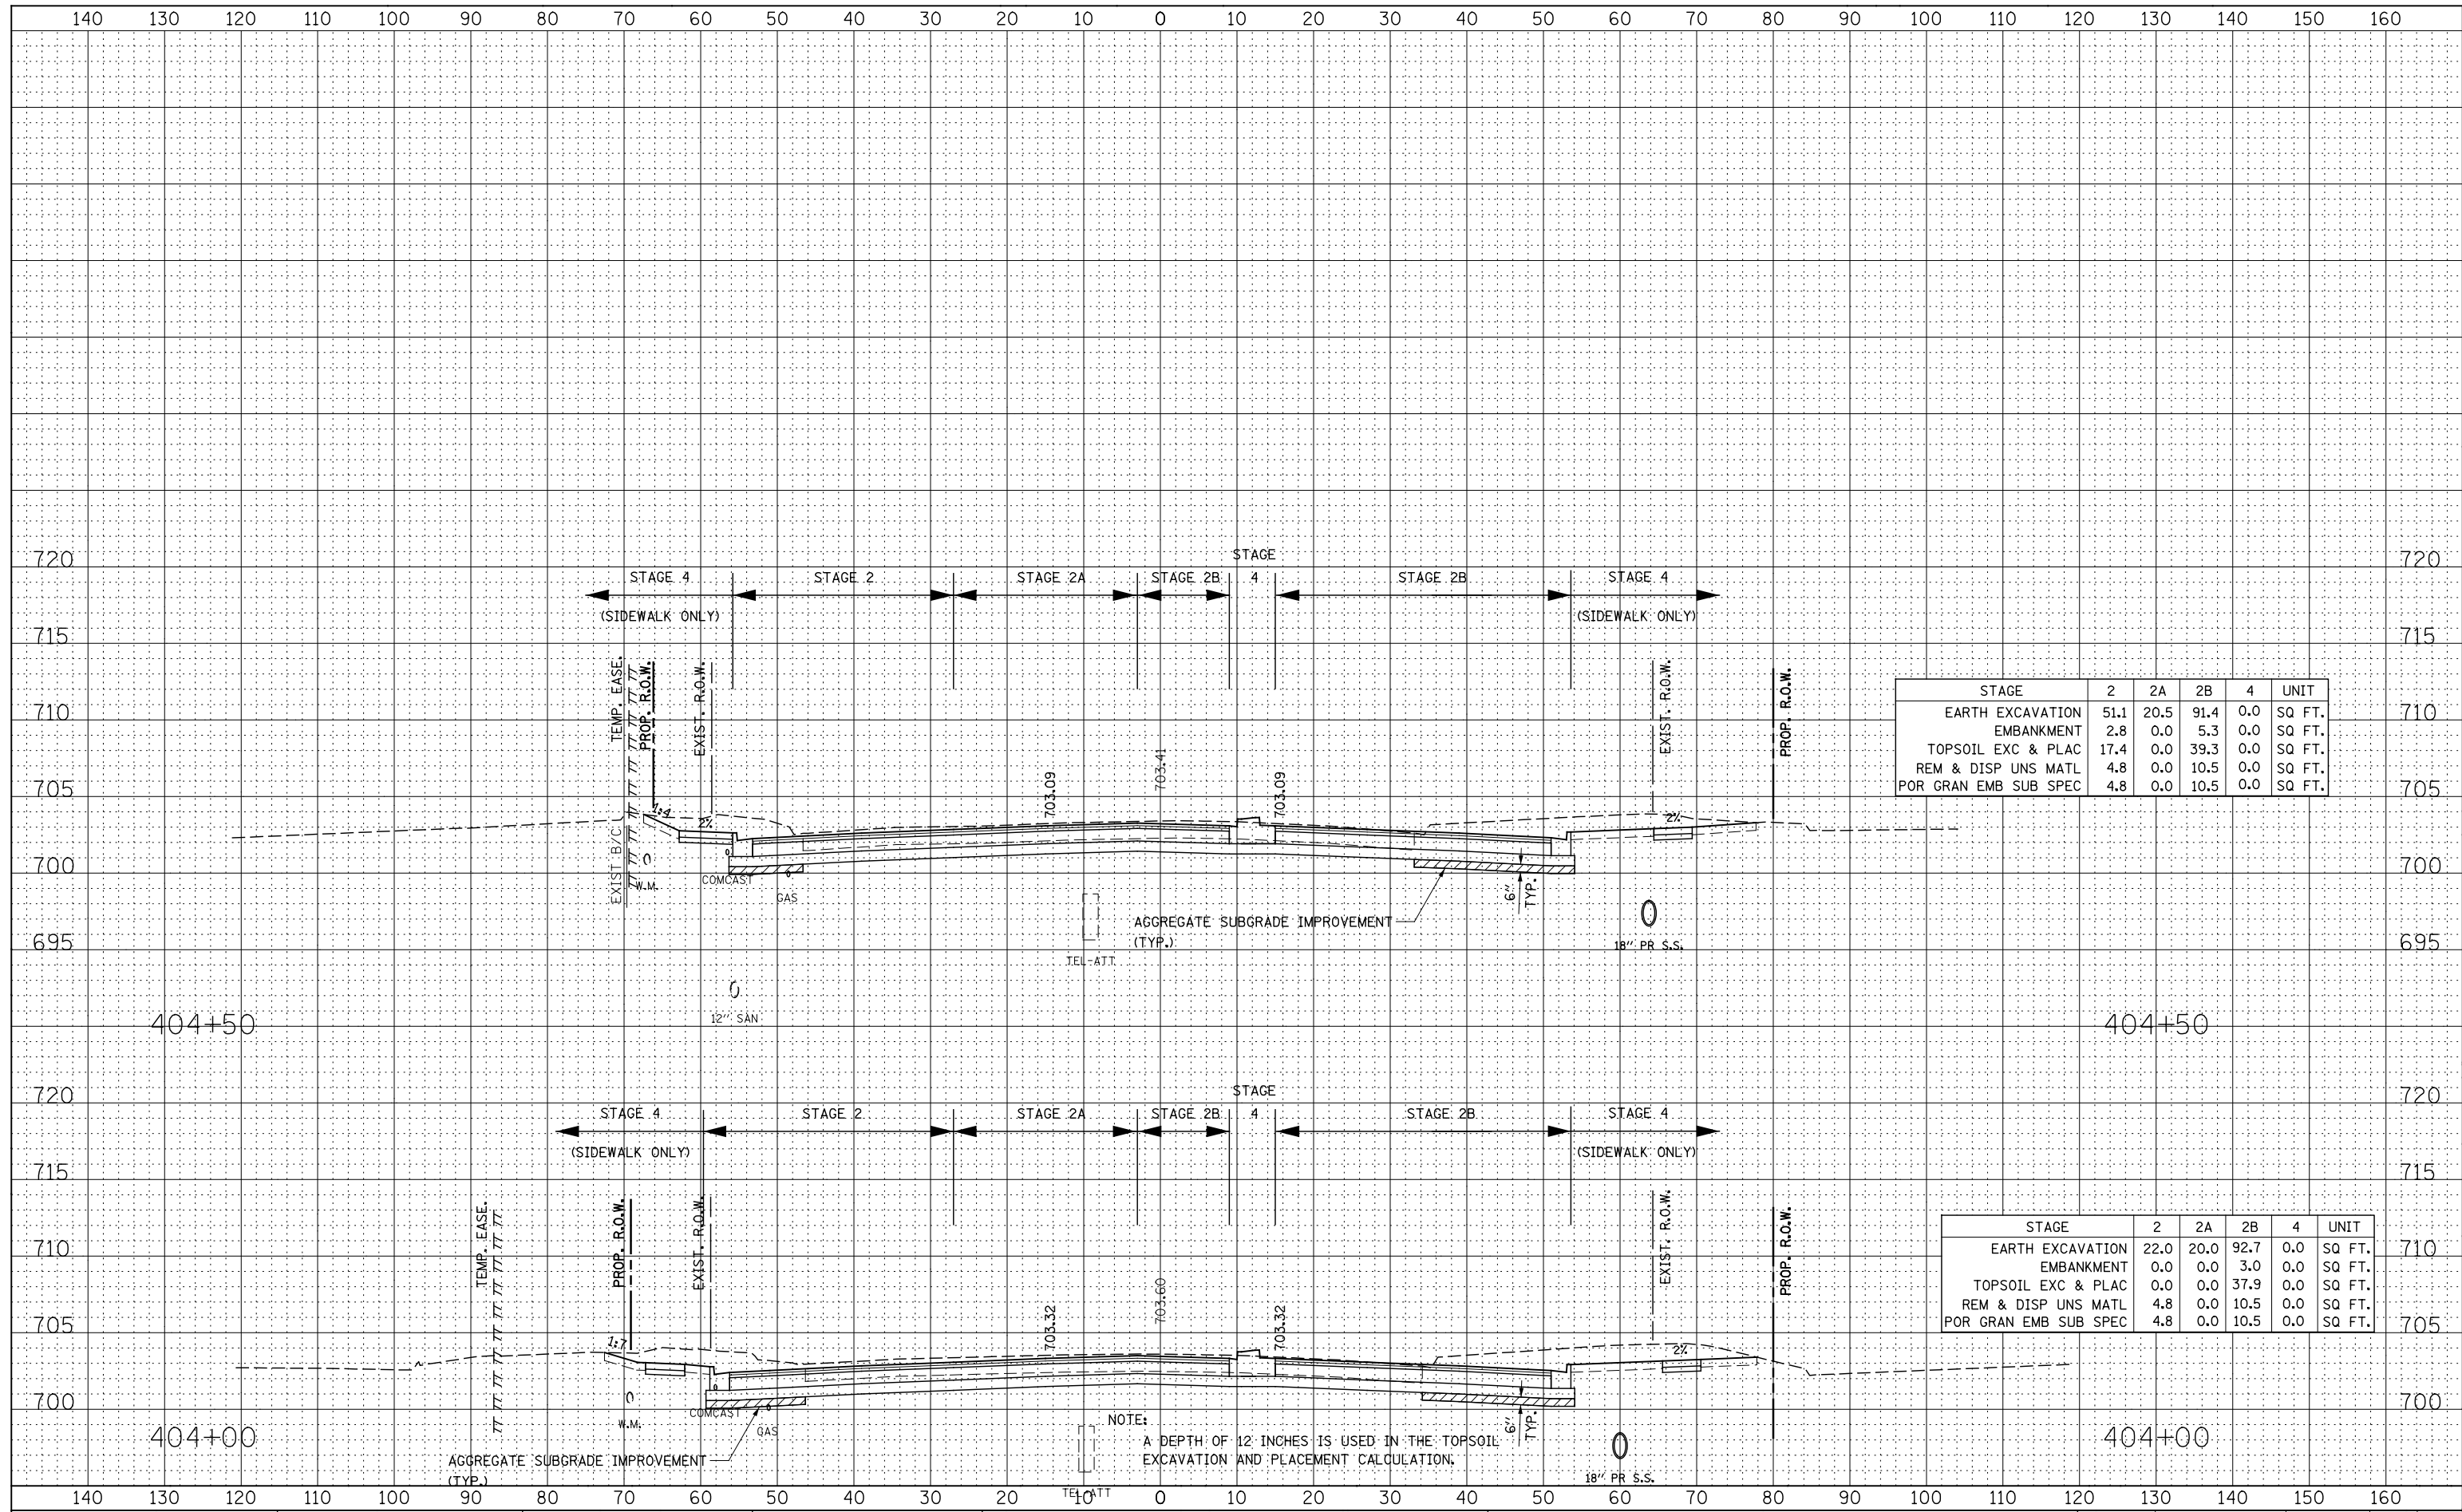

STAGE	2	2A	2B	4	UNIT
EARTH EXCAVATION	51.1	20.5	91.4	0.0	SQ. FT.
EMBANKMENT	2.8	0.0	5.3	0.0	SQ. FT.
TOPSOIL EXC & PLAC	17.4	0.0	39.3	0.0	SQ. FT.
REM & DISP UNS MATL	4.8	0.0	10.5	0.0	SQ. FT.
POR GRAN EMB SUB SPEC	4.8	0.0	10.5	0.0	SQ. FT.

STAGE	2	2A	2B	4	UNIT
EARTH EXCAVATION	22.0	20.0	92.7	0.0	SQ. FT.
EMBANKMENT	0.0	0.0	3.0	0.0	SQ. FT.
TOPSOIL EXC & PLAC	0.0	0.0	37.9	0.0	SQ. FT.
REM & DISP UNS MATL	4.8	0.0	10.5	0.0	SQ. FT.
POR GRAN EMB SUB SPEC	4.8	0.0	10.5	0.0	SQ. FT.

NOTE:
A DEPTH OF 12 INCHES IS USED IN THE TOPSOIL EXCAVATION AND PLACEMENT CALCULATION.