


DATE	
BY	
FINAL SURVEY	SURVEYED
NOTE BOOK	PLOTTED
NO.	AREAS CHECKED

DATE	
BY	
ORIGINAL SURVEY	SURVEYED
NOTE BOOK	PLOTTED
NO.	AREAS CHECKED

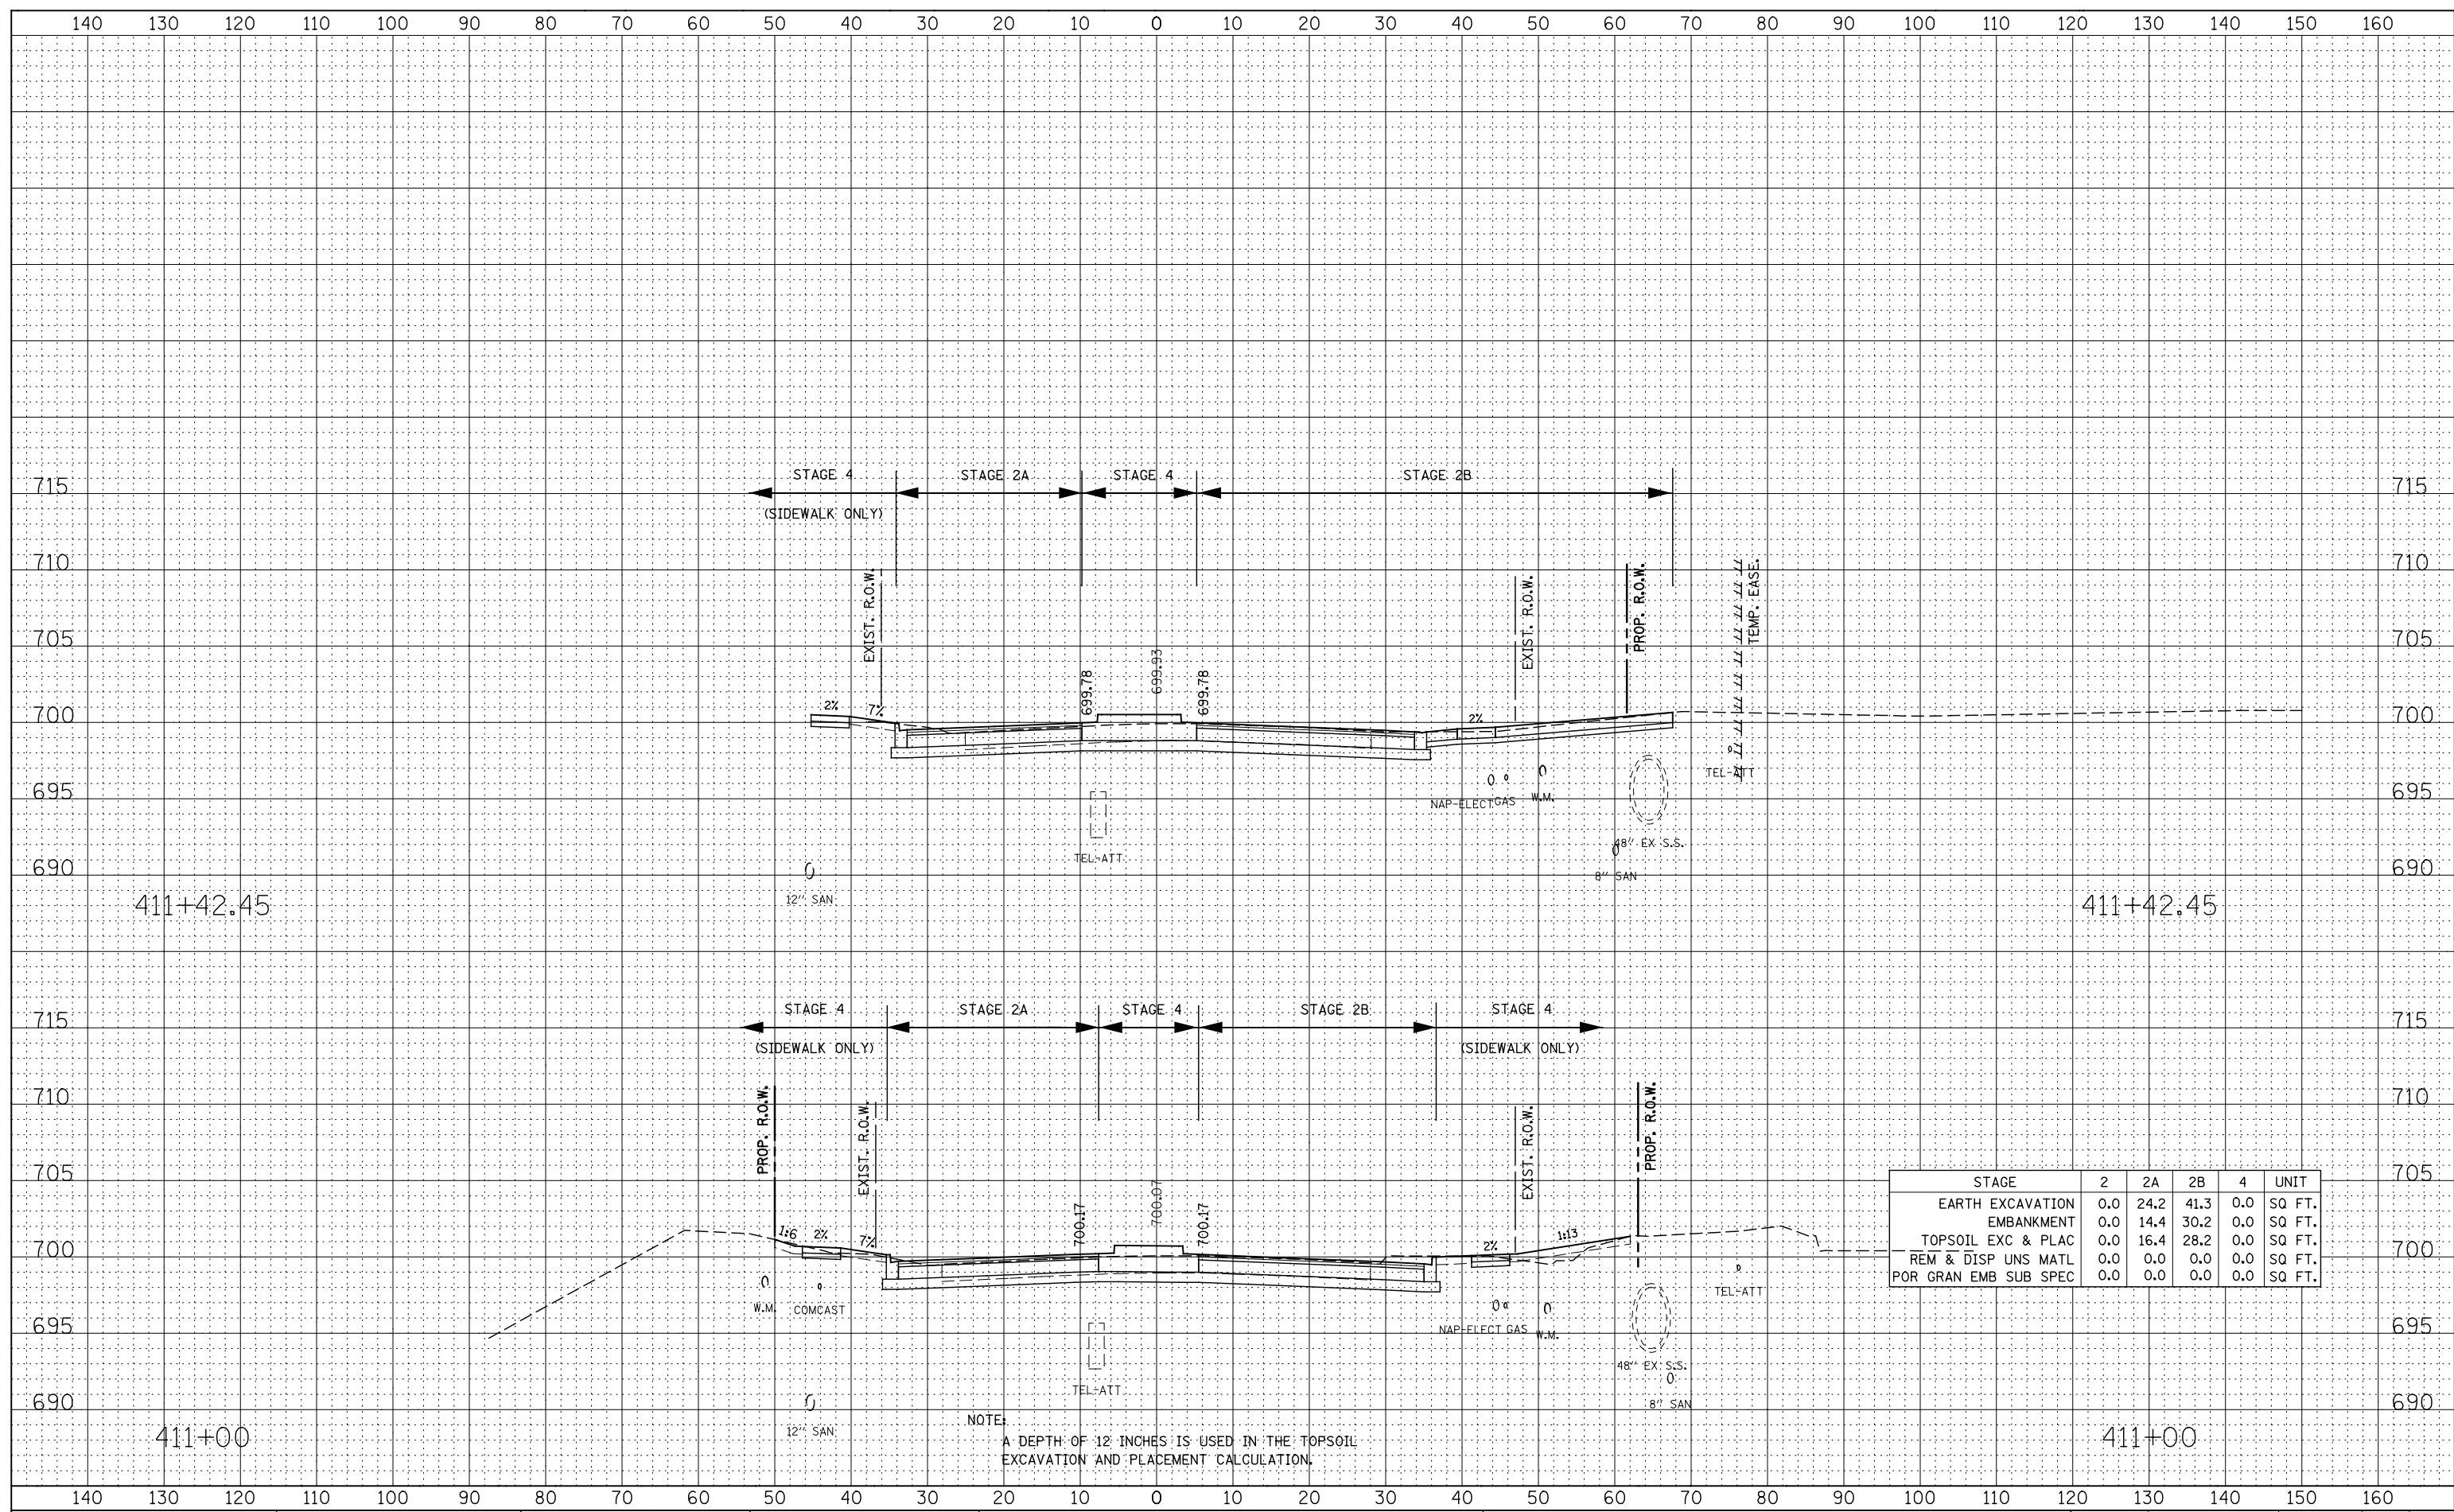

STAGE	2	2A	2B	4	UNIT
EARTH EXCAVATION	0.0	24.2	41.3	0.0	SQ FT.
EMBANKMENT	0.0	14.4	30.2	0.0	SQ FT.
TOPSOIL EXC & PLAC	0.0	16.4	28.2	0.0	SQ FT.
REM & DISP UNS MATL	0.0	0.0	0.0	0.0	SQ FT.
POR GRAN EMB SUB SPEC	0.0	0.0	0.0	0.0	SQ FT.

NOTE:
A DEPTH OF 12 INCHES IS USED IN THE TOPSOIL EXCAVATION AND PLACEMENT CALCULATION.