


DATE	
BY	
FINAL SURVEY	SURVEYED
NOTE BOOK	PLOTTED
NO.	TEMPLATE
	AREAS CHECKED

DATE	
BY	
ORIGINAL SURVEY	SURVEYED
NOTE BOOK	PLOTTED
NO.	TEMPLATE
	AREAS CHECKED

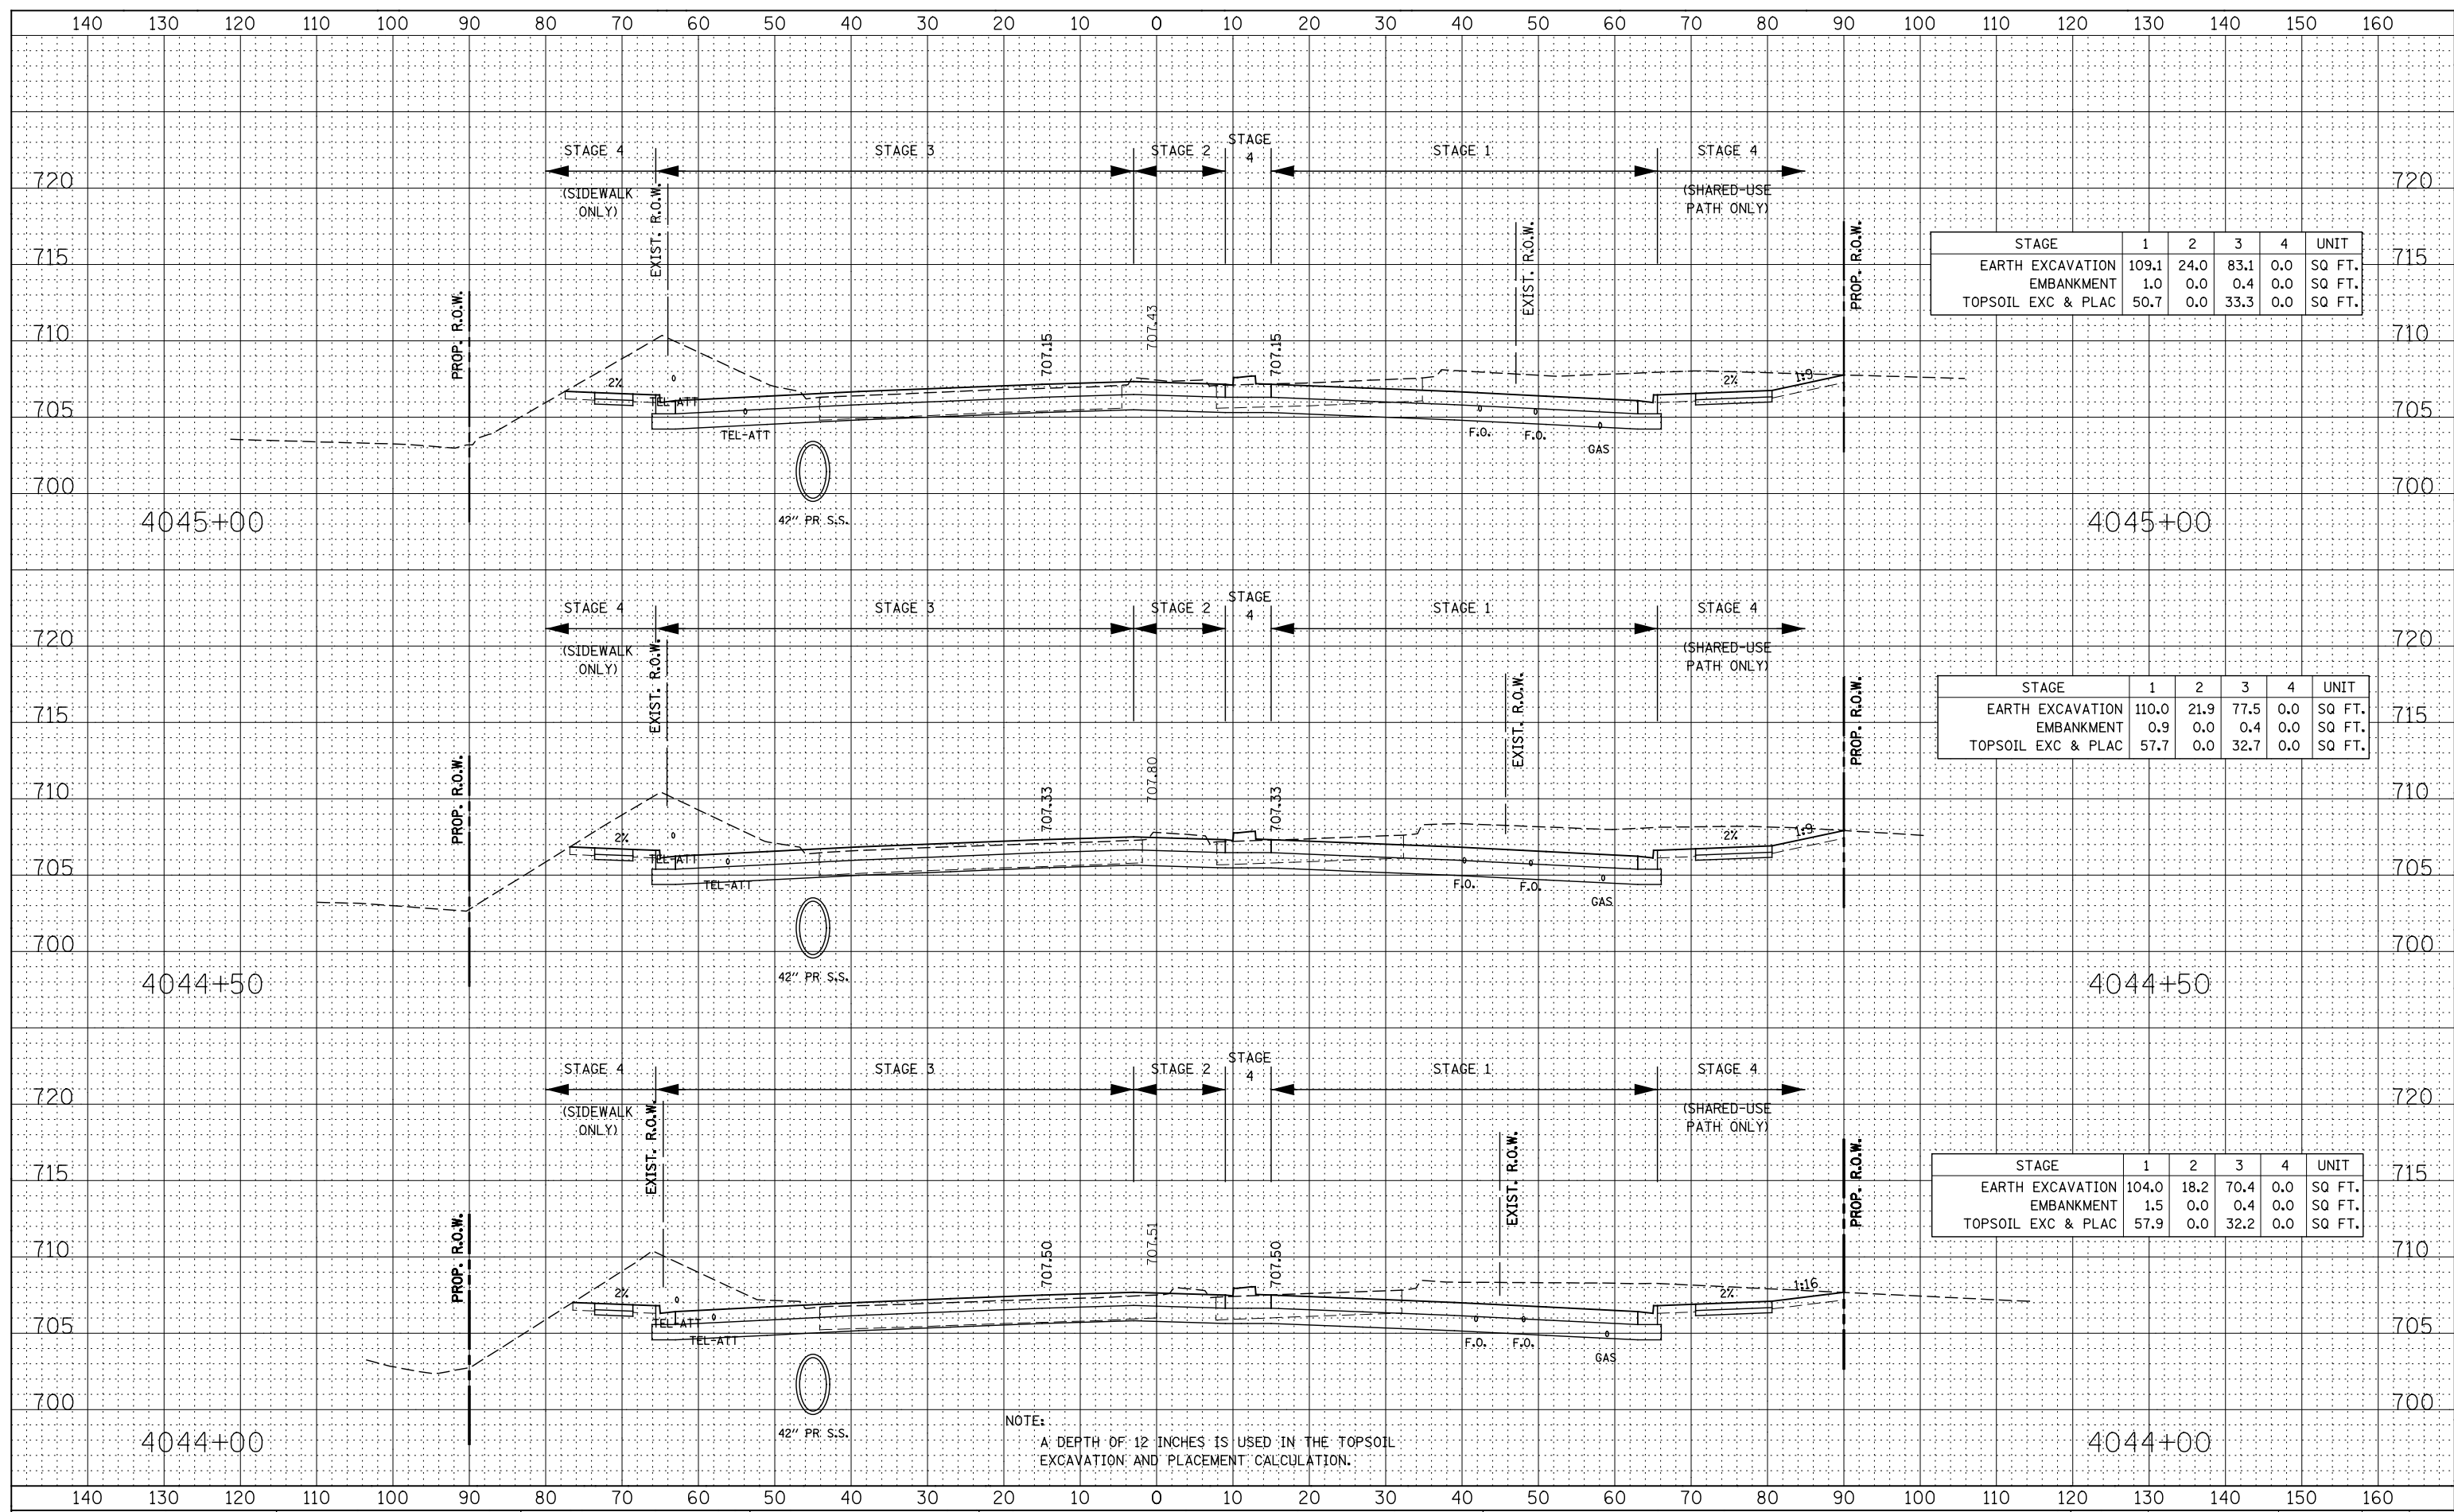

STAGE	1	2	3	4	UNIT
EARTH EXCAVATION	109.1	24.0	83.1	0.0	SQ FT.
EMBANKMENT	1.0	0.0	0.4	0.0	SQ FT.
TOPSOIL EXC & PLAC	50.7	0.0	33.3	0.0	SQ FT.

STAGE	1	2	3	4	UNIT
EARTH EXCAVATION	110.0	21.9	77.5	0.0	SQ FT.
EMBANKMENT	0.9	0.0	0.4	0.0	SQ FT.
TOPSOIL EXC & PLAC	57.7	0.0	32.7	0.0	SQ FT.

STAGE	1	2	3	4	UNIT
EARTH EXCAVATION	104.0	18.2	70.4	0.0	SQ FT.
EMBANKMENT	1.5	0.0	0.4	0.0	SQ FT.
TOPSOIL EXC & PLAC	57.9	0.0	32.2	0.0	SQ FT.

NOTE:
A DEPTH OF 12 INCHES IS USED IN THE TOPSOIL EXCAVATION AND PLACEMENT CALCULATION.