

| | | |
|---------------------|--------------|-----------|
| ROUTE | SECTION | COUNTY |
| | 7E-0008(166) | ST. CLAIR |
| CONTRACT NO. 97500 | | ILLINOIS |
| FEDERAL AID PROJECT | | |

THOUVENOT, WADE & MOERCHEN, INC.
ENGINEERS • SURVEYORS • PLANNERS



- CORPORATE OFFICE
4940 OLD COLLINSVILLE RD.
SWANSEA, ILLINOIS 62226
TEL (618) 624-4488
FAX (618) 624-6688
info@twm-inc.com
- EDWARDSVILLE OFFICE
10158 CENTURY DRIVE
EDWARDSVILLE, ILLINOIS 62025
TEL (618) 656-4040
FAX (618) 656-4343
info@twm-inc.com
- ST. CHARLES OFFICE
400 NORTH 5th ST., SUITE 101
ST. CHARLES, MISSOURI 63301
TEL (636) 724-8300
FAX (636) 724-8304
info@twm-inc.com
- ST. LOUIS OFFICE
720 OLIVE ST., SUITE 200A
ST. LOUIS, MO 63101
TEL (314) 421-6300
info@twm-inc.com
- WATERLOO OFFICE
113 SOUTH MAIN STREET
WATERLOO, ILLINOIS 62298
TEL (618) 939-5050
FAX (618) 939-3938
info@twm-inc.com

| PROFESSIONAL REGISTRATIONS | LICENSE NO. |
|-------------------------------------|-------------|
| ILLINOIS PROFESSIONAL DESIGN FIRM | 184-091220 |
| PROFESSIONAL ENGINEERING CORP. | 62-033370 |
| PROFESSIONAL STRUCTURAL ENGR. CORP. | 81-003202 |
| ILLINOIS PROF. LAND SURVEYING CORP. | 048-000029 |
| MISSOURI PROFESSIONAL ENGR. CORP. | MC 081528 |
| MISSOURI LAND SURVEYING CORP. | MC 003348 |






TITLE: WOOD POST AND RAIL FENCE DETAILS
SECTION 10-00032-00-BT

PROJECT: RICHLAND CREEK BIKEWAY VILLAGE OF SWANSEA ST. CLAIR COUNTY, ILLINOIS

| REV. | DATE | DESCRIPTION |
|------|------|-------------|
| △ | | |
| △ | | |
| △ | | |

| | |
|-------------------------|---------------------|
| DRAWN BY: JTH | SHEET |
| DESIGNED BY: JTH | 24 |
| CHECKED BY: ALN | OF 46 SHEETS |
| APPROVED BY: ALN | PROJECT DESCRIPTION |
| PROJECT NUMBER: 100072A | |

ISSUED FOR REVIEW ISSUED FOR BIDDING
 ISSUED FOR CONSTR. RECORD DRAWING

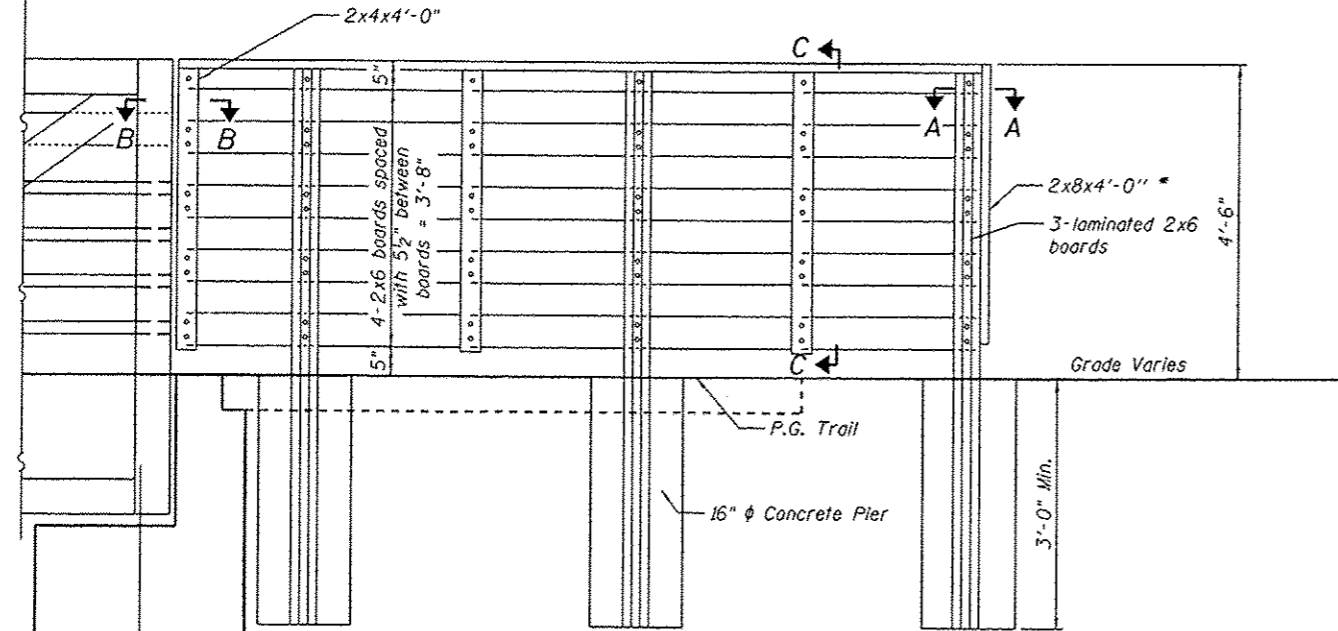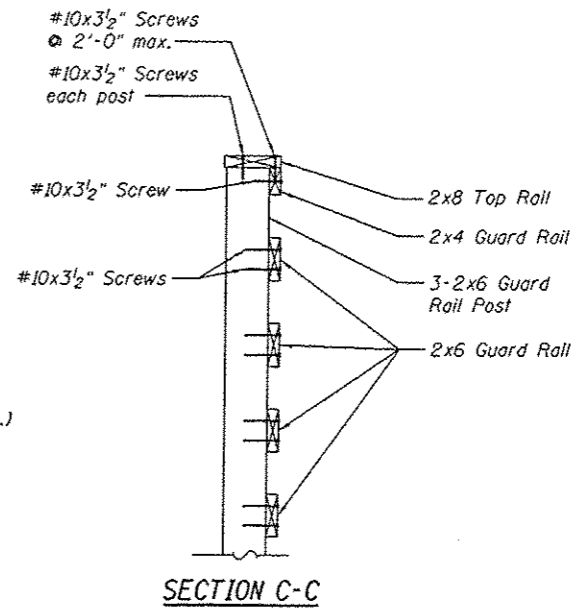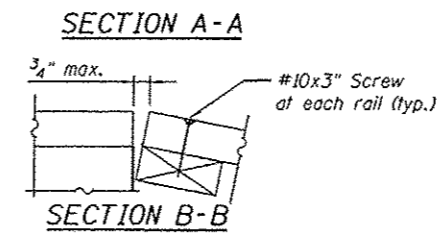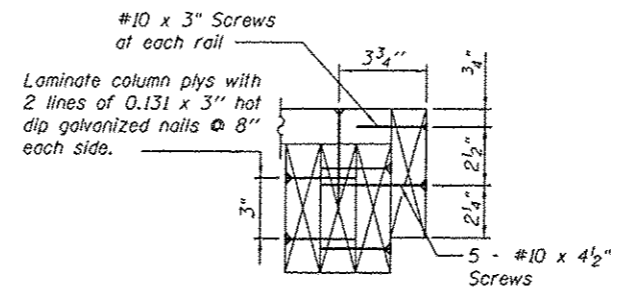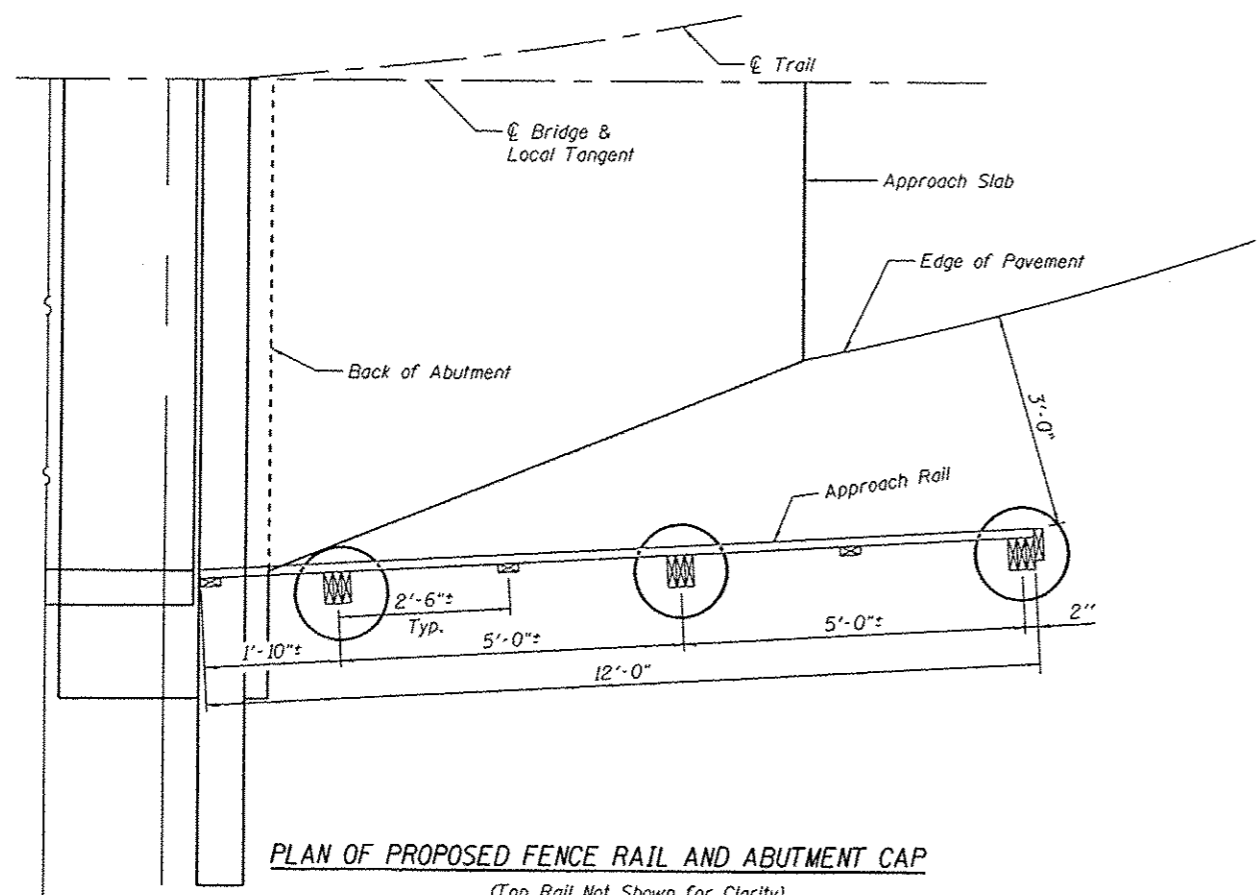

ELEVATION

* 2x8 only necessary where fence terminates. See Trail Plans for limits of fence.

The fence shall be constructed of No. 1 Southern Pine Treated Structural Timber conforming to the applicable requirements of Section 507 of the Standard Specifications except as modified by these plans. See Trail Plans for quantity.