


28 Feb 2013 - 3:35pm X:\2010\10222\AC\plans\10222 Base.dwg

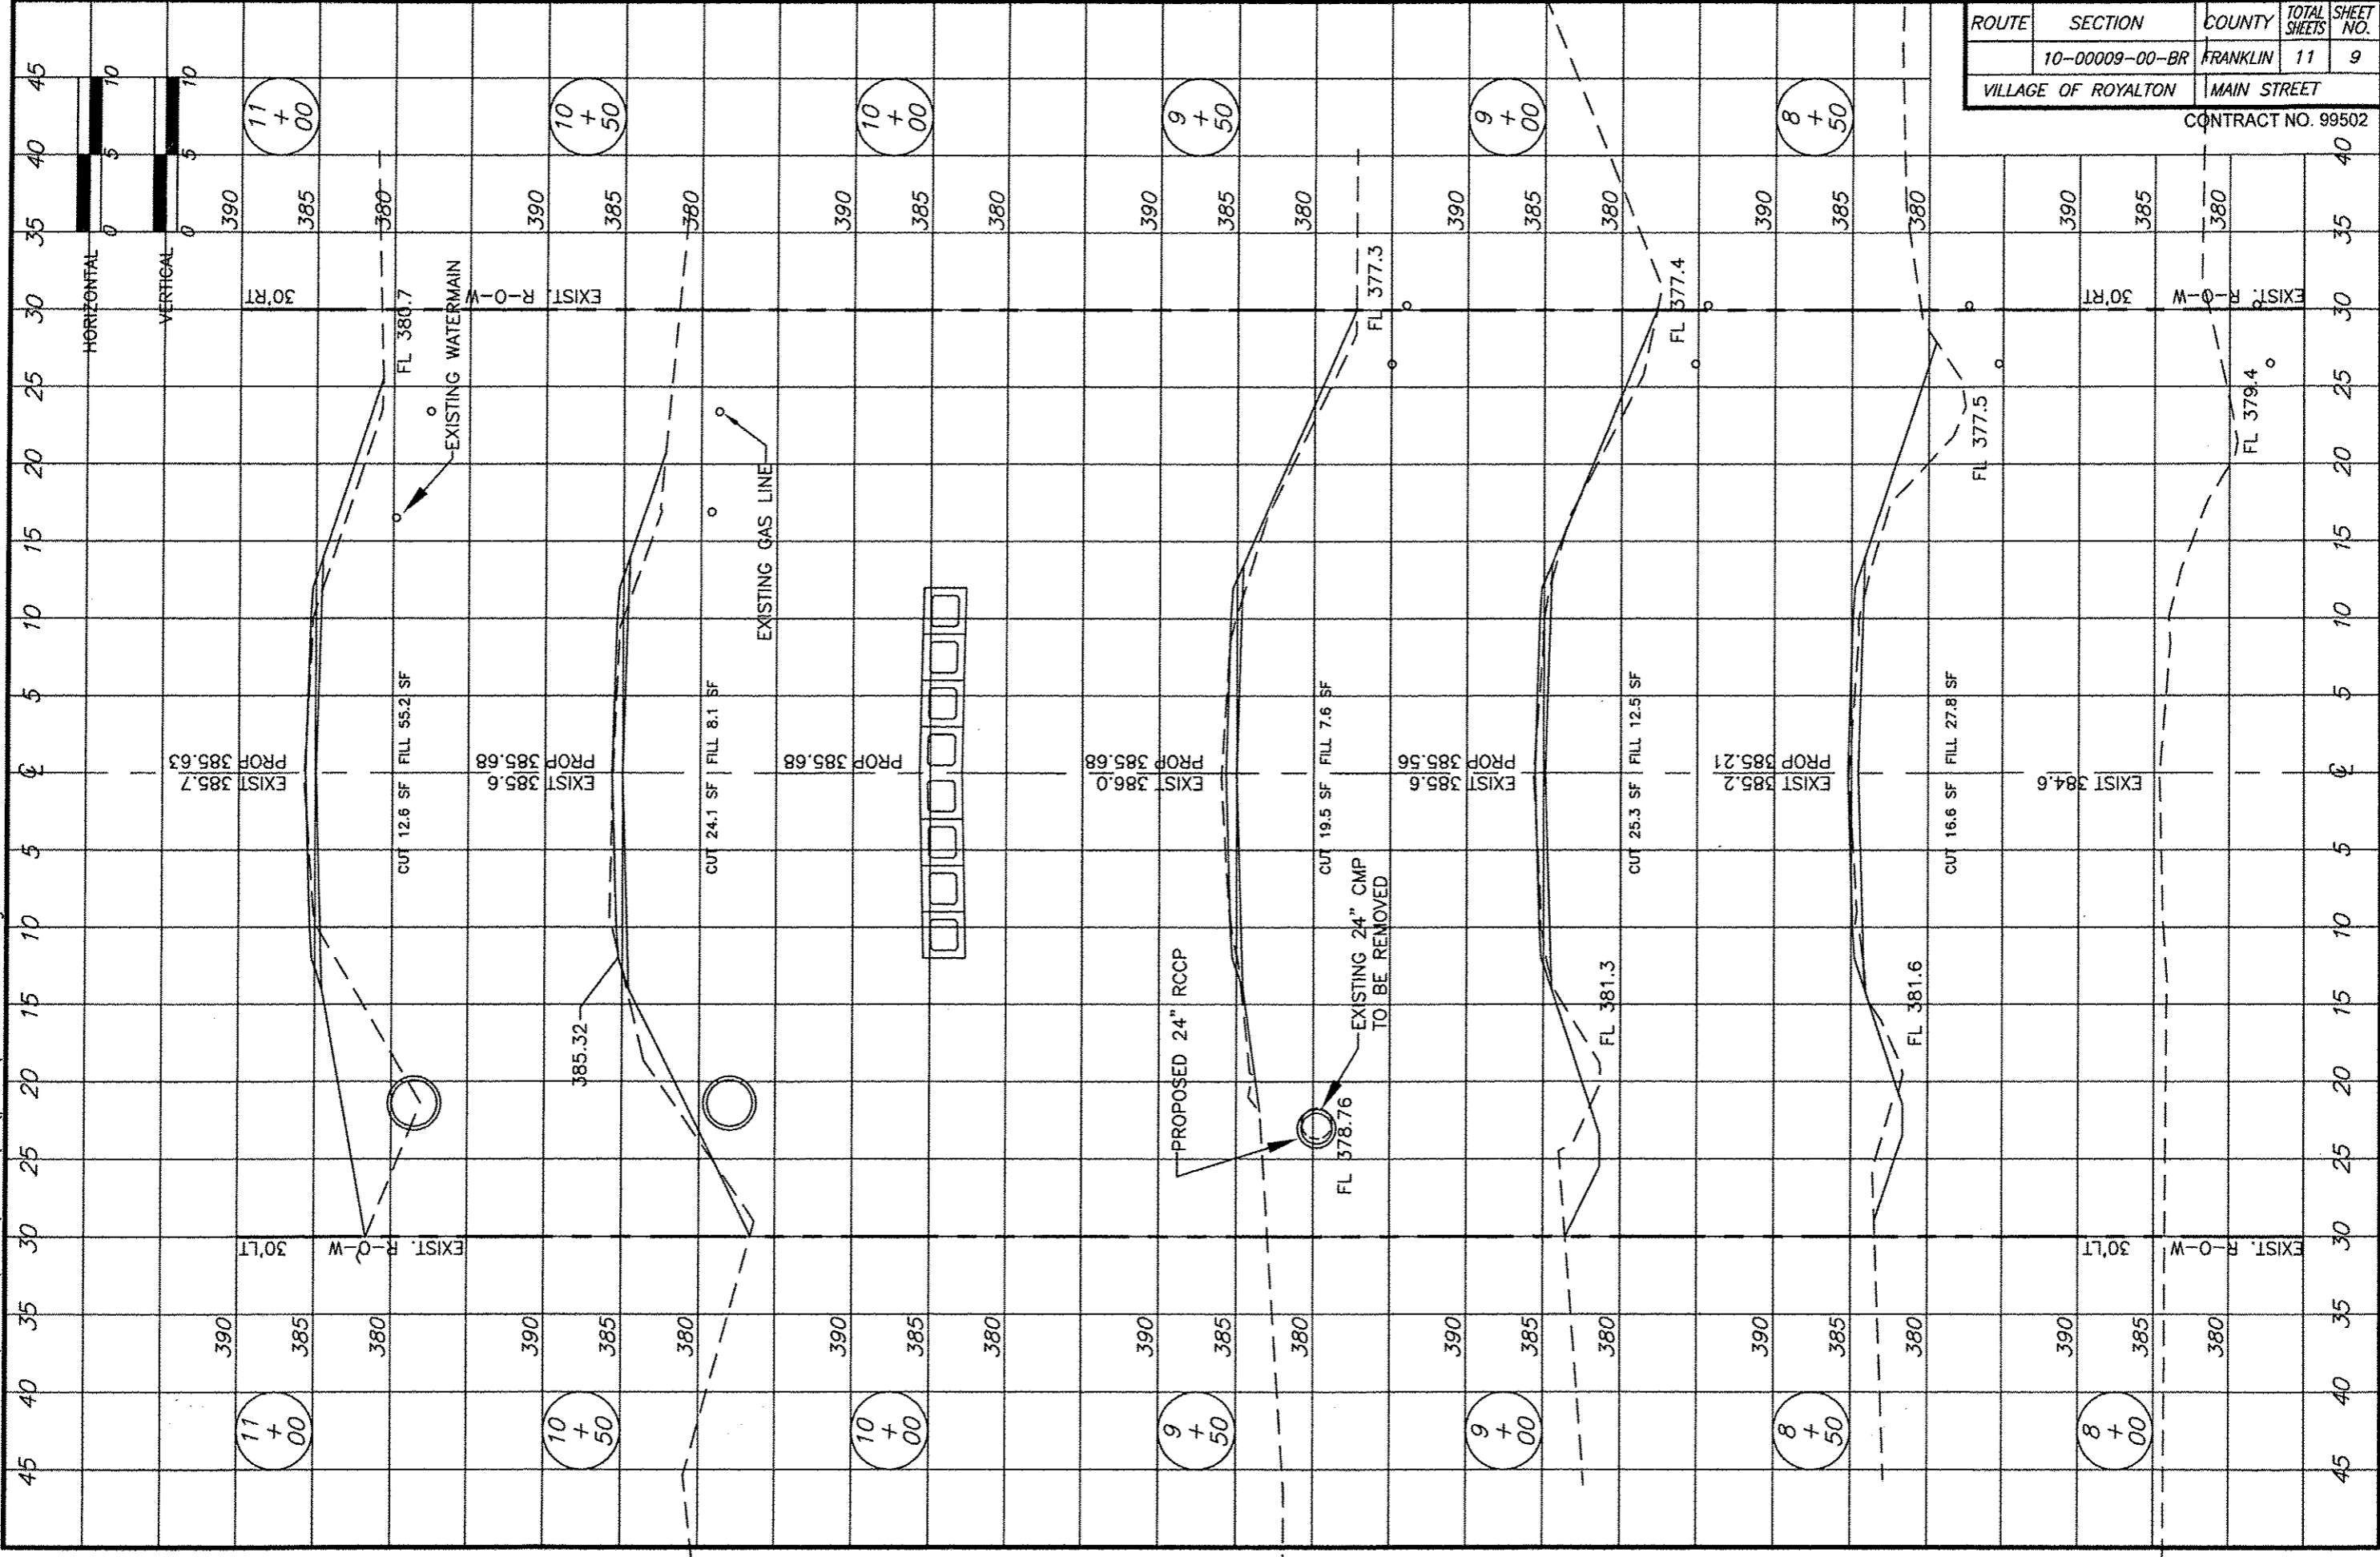

ROUTE	SECTION	COUNTY	TOTAL SHEETS	SHEET NO.
	10-00009-00-BR	FRANKLIN	11	9
VILLAGE OF ROYALTON		MAIN STREET		

CONTRACT NO. 99502