



F.A. RTE.	SECTION	COUNTY	TOTAL SHEETS	SHEET NO.
55	100 (I&2) I-9	WILL	59	47
STA.		TO STA.		
FED. ROAD DIST. NO.		ILLINOIS FED. AID PROJECT		

PLAN	SURVEYED	BY	DATE
	PLOTTED		
	NOTED		

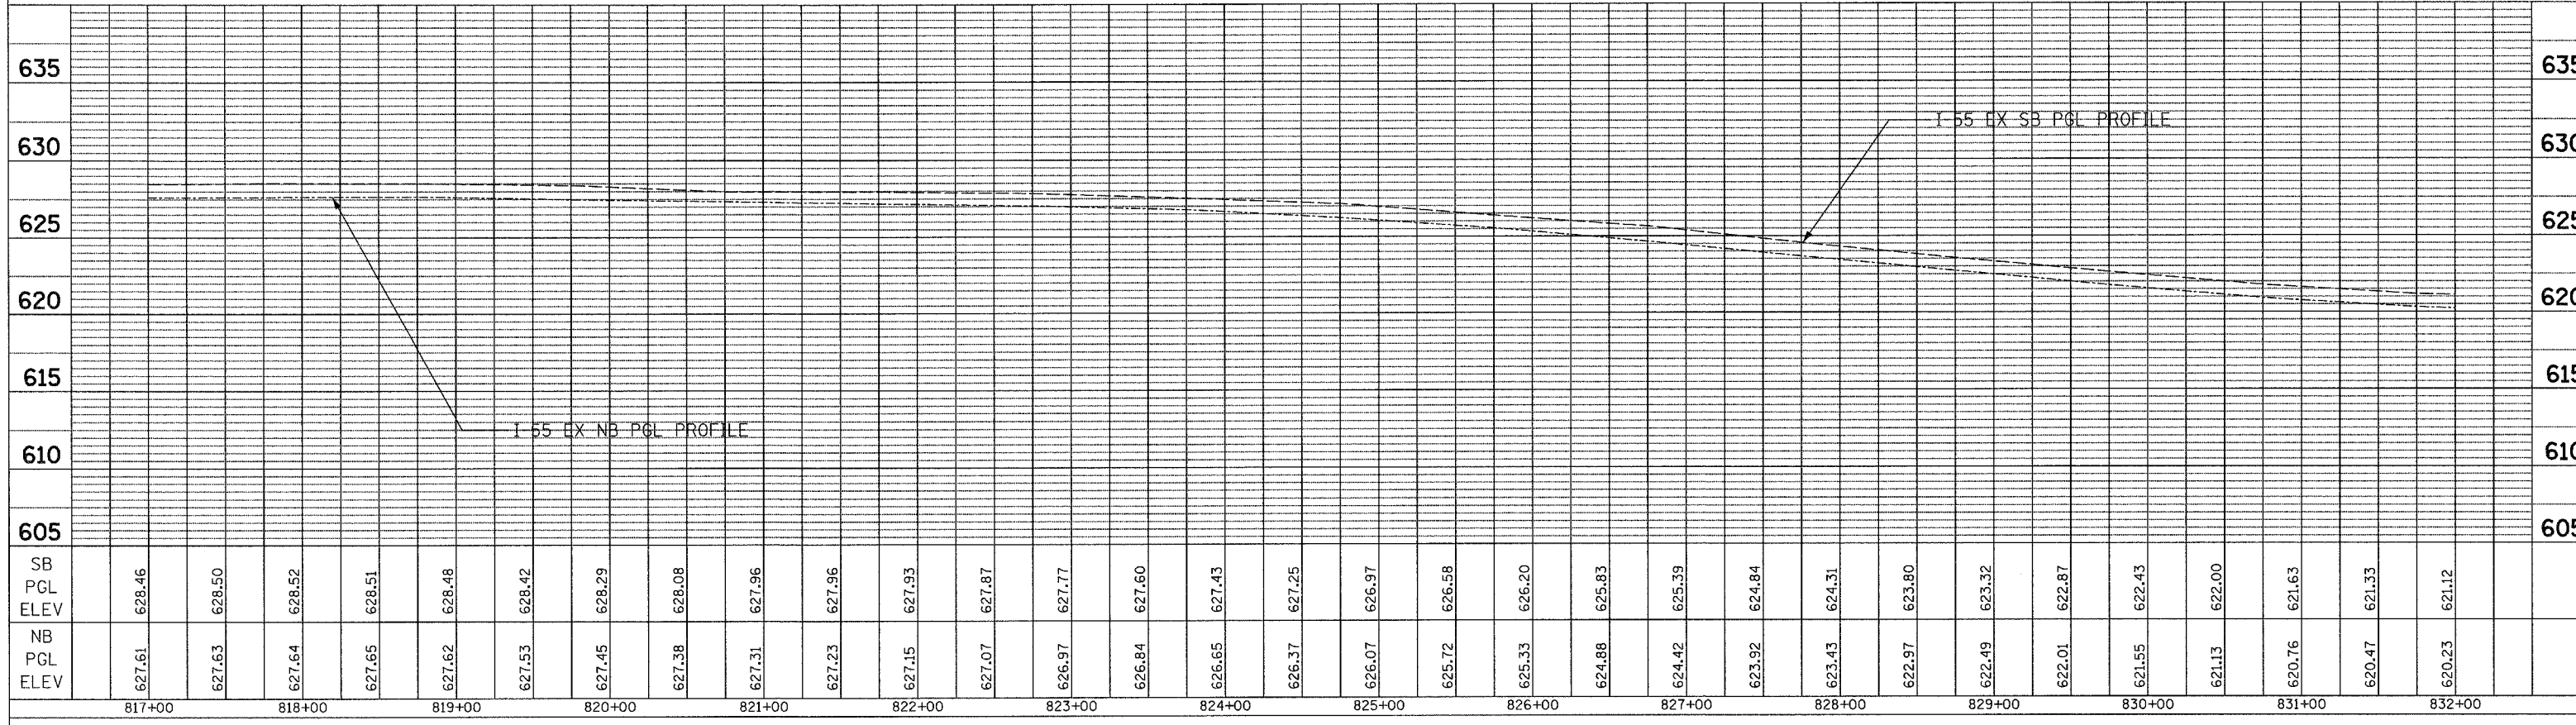

PROFILE	SURVEYED	BY	DATE
	PLOTTED		
	NOTED		

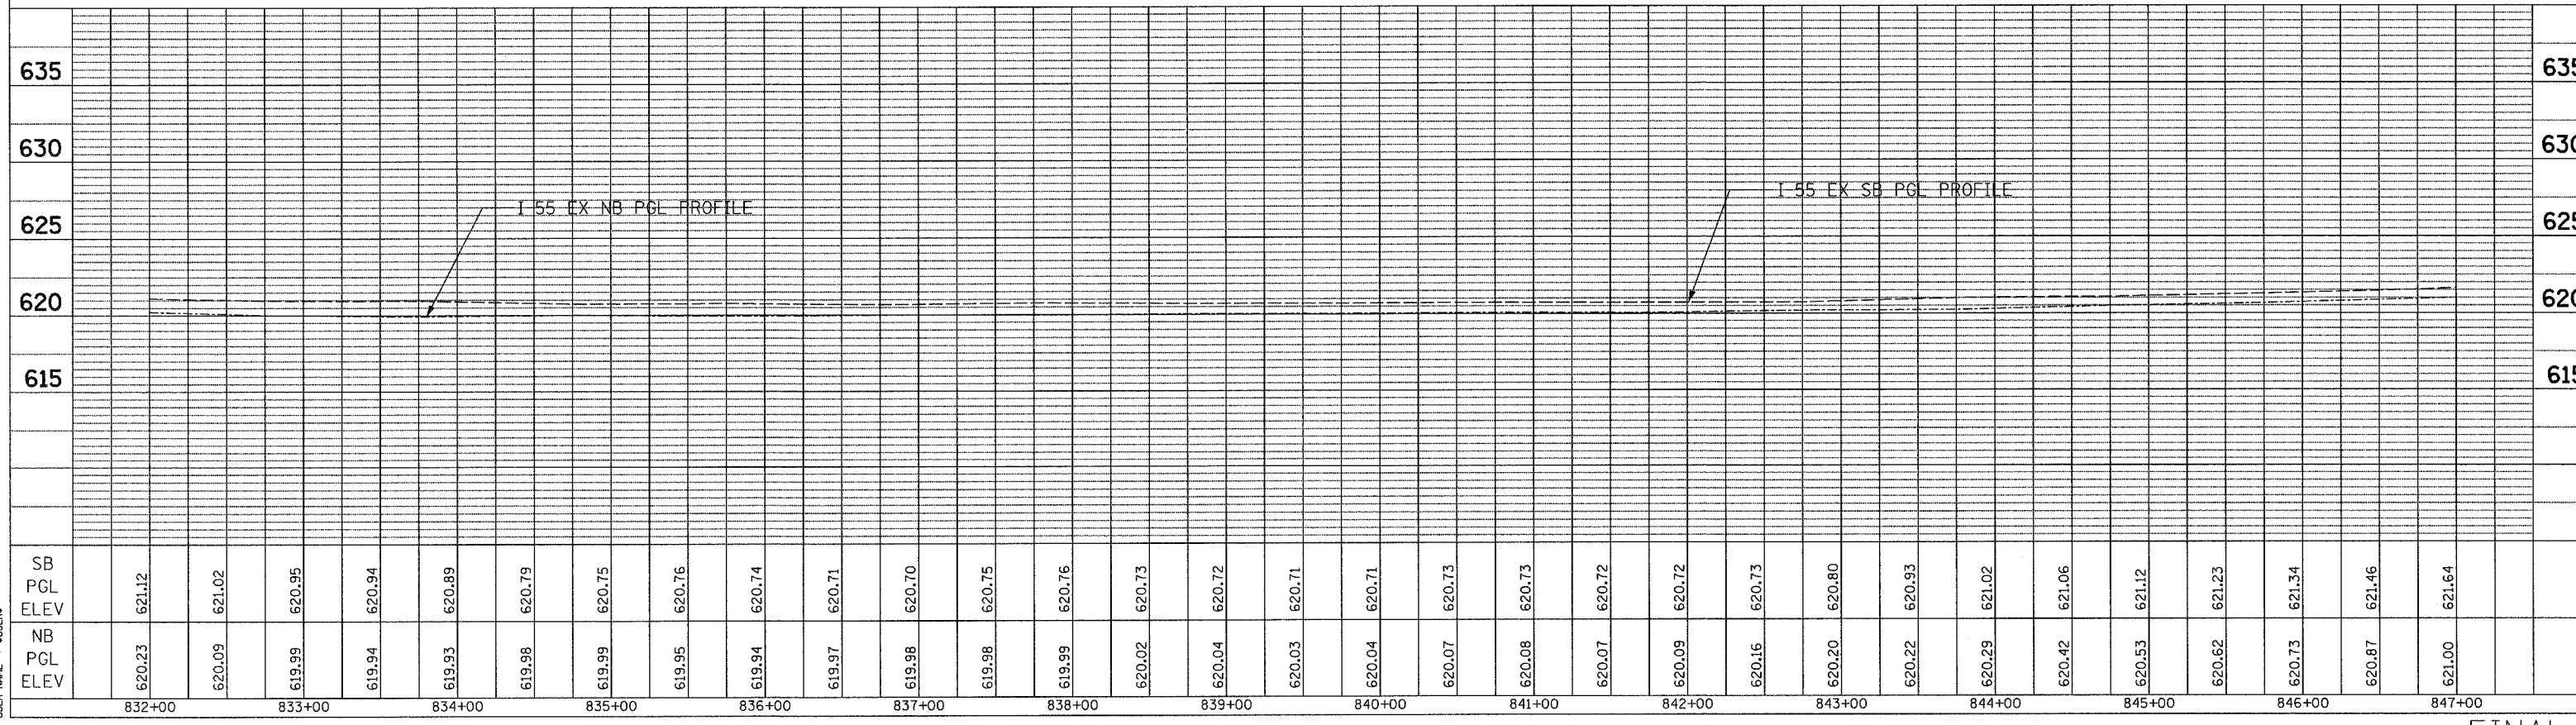

PLOT DATE = 5/19/2006
 FILE NAME = I55.PLT
 PLOT SCALE = 1"=40'
 USER NAME = RUSSELL