


SURVEYED
 GRADES CHECKED
 B.M. NOTED
 STRUCTURE NOTING OK'D
 NO.



PROF. ILL.
 NOTE BOOK
 NO.

F.A.I. RTE.	SECTION	COUNTY	TOTAL SHEETS	SHEET NO.
94	1818 R-6	COOK	290	251
STA. 1313+00		TO STA. 1367+00		
FED. ROAD DIST. NO.		ILLINOIS FED. AID PROJECT		

60B18

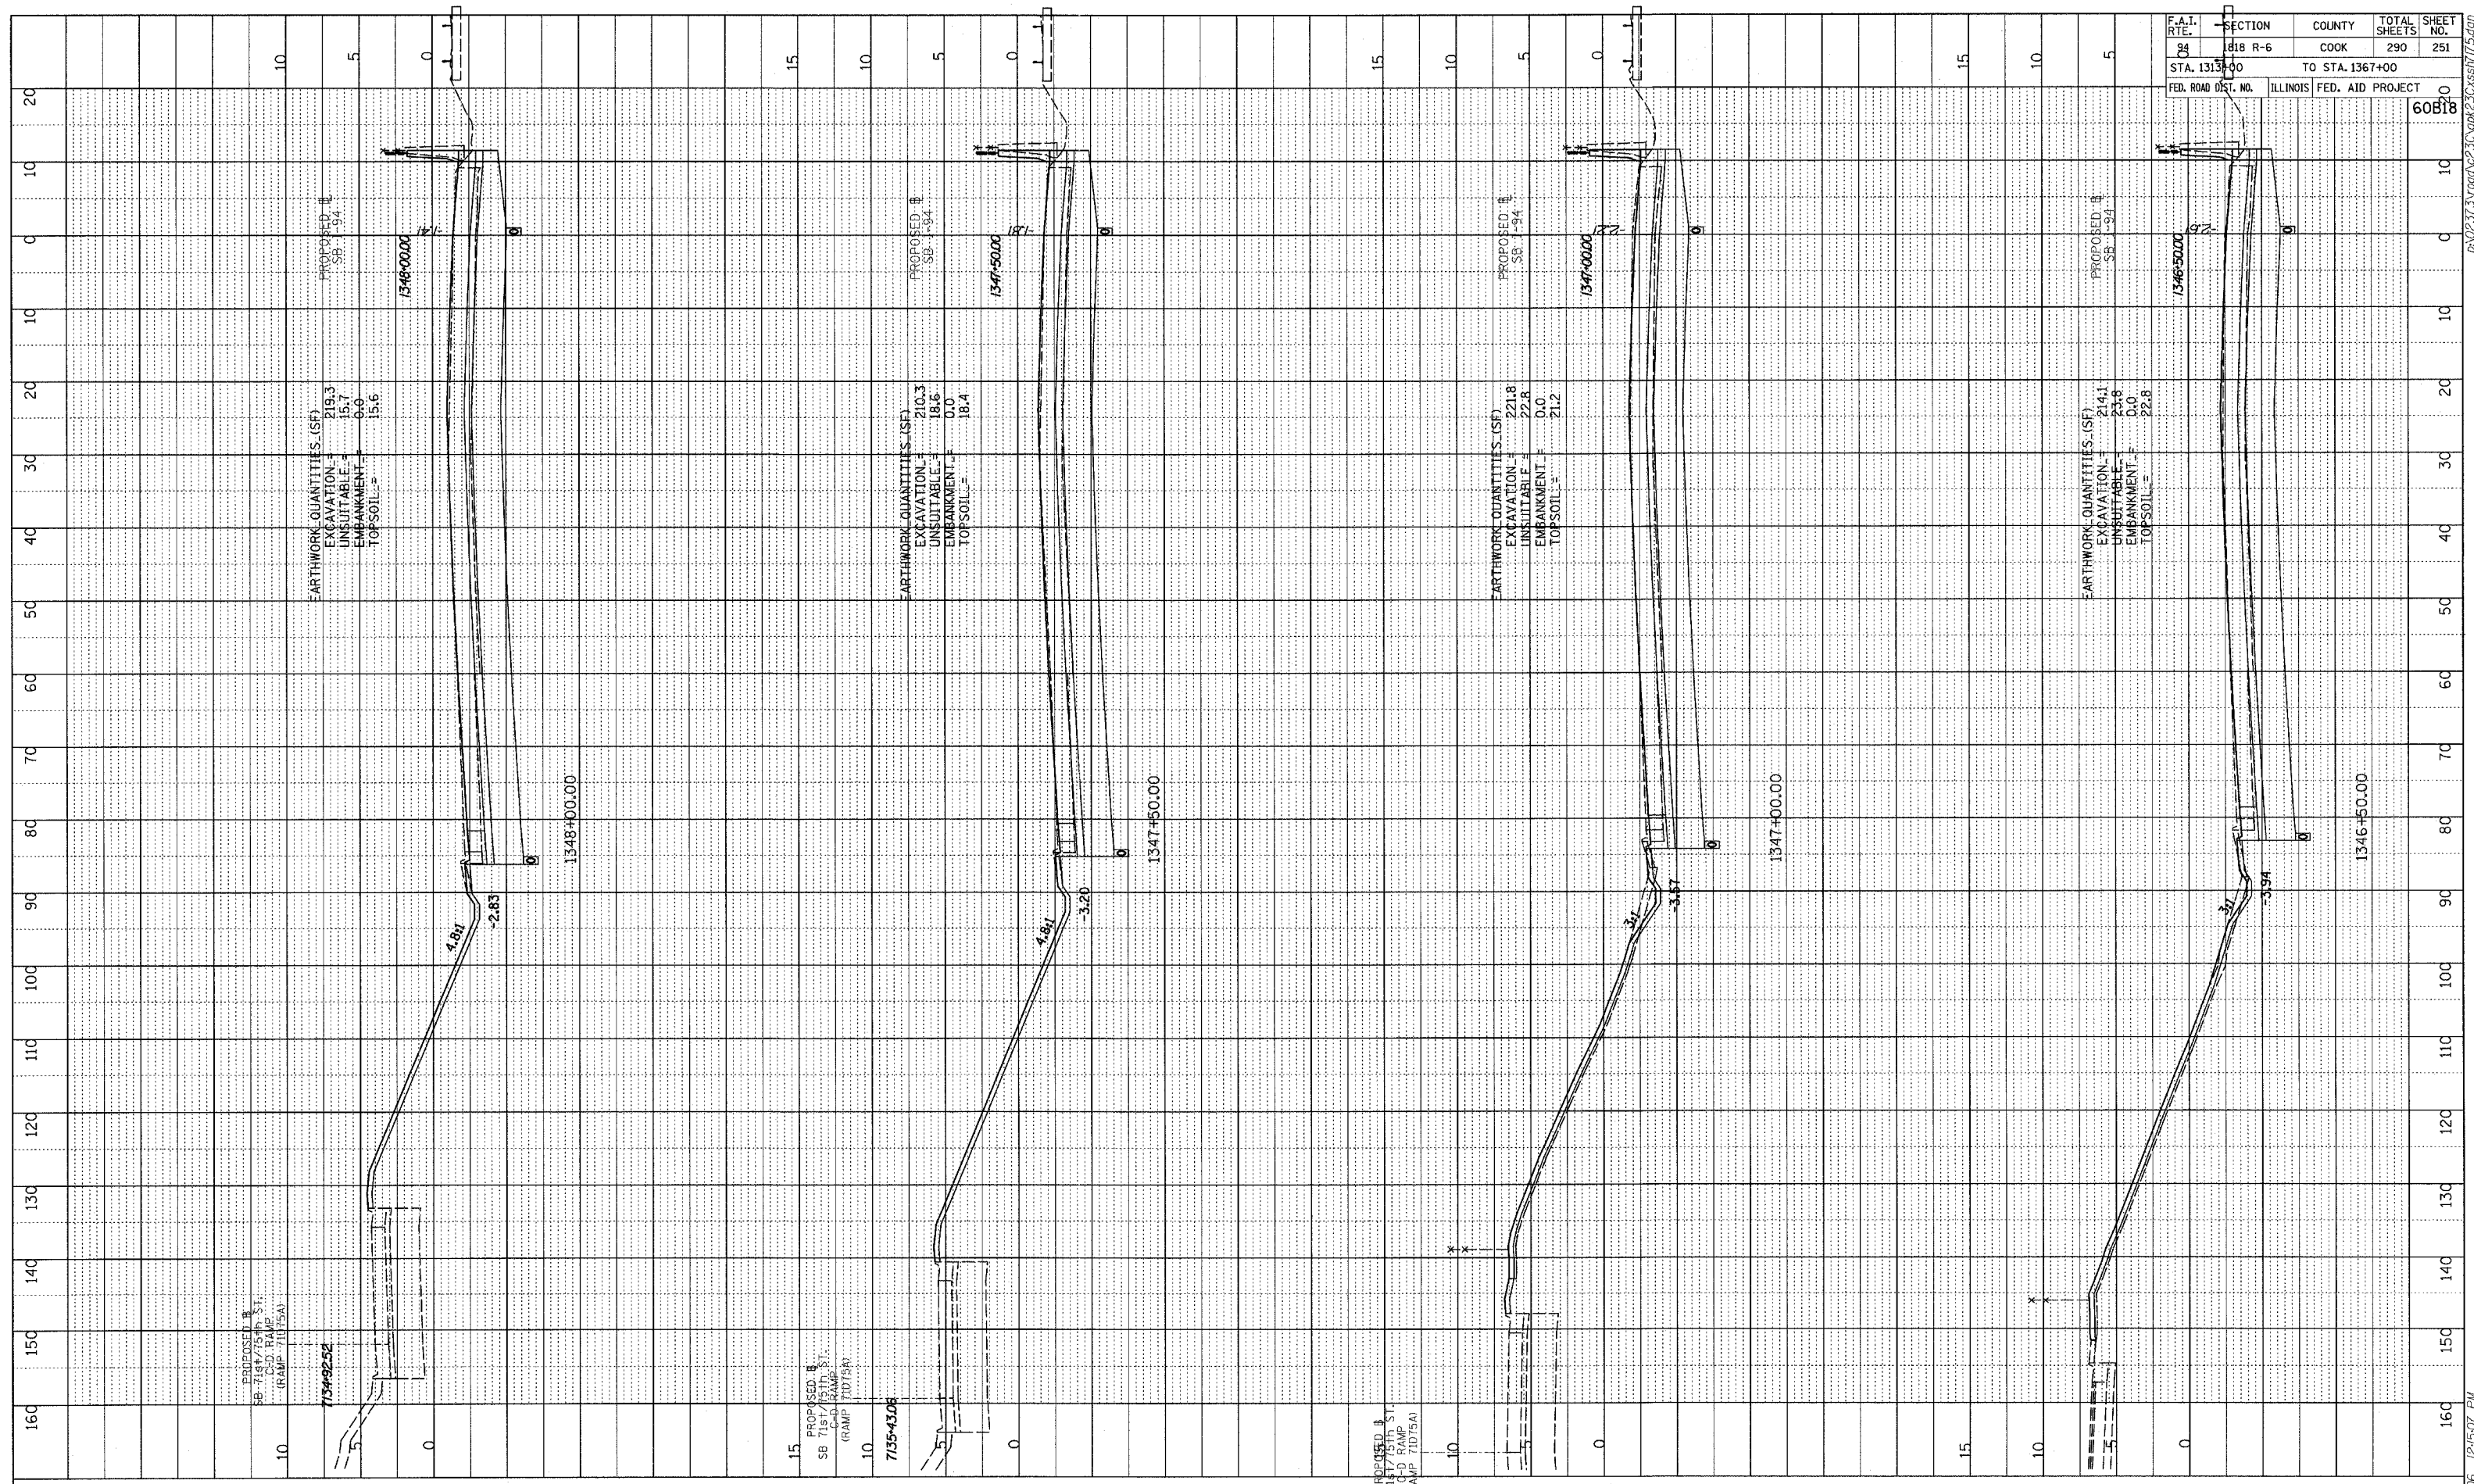

TYLIN INTERNATIONAL

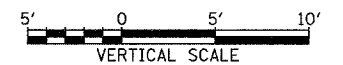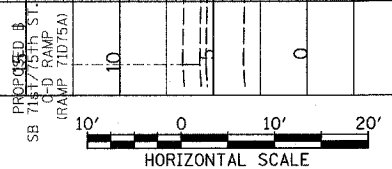

I-94 SOUTHBOUND (DAN RYAN EXPWY)
 STA. 1346+50 TO STA. 1348+00

02/27/2006 12:50:07 PM