



PROFILE SUBMITTED
 PLOTTED
 CHECKED
 DATE NOTED
 STRUCTURE NOTATIONS DIRM
 NO.

F.A.I. RTE.	SECTION	COUNTY	TOTAL SHEETS	SHEET NO.
94	1818 R-6	COOK	290	260
STA. 1313+00		TO STA. 1367+00		
FED. ROAD DIST. NO.	ILLINOIS	FED. AID PROJECT	20	
				60B18

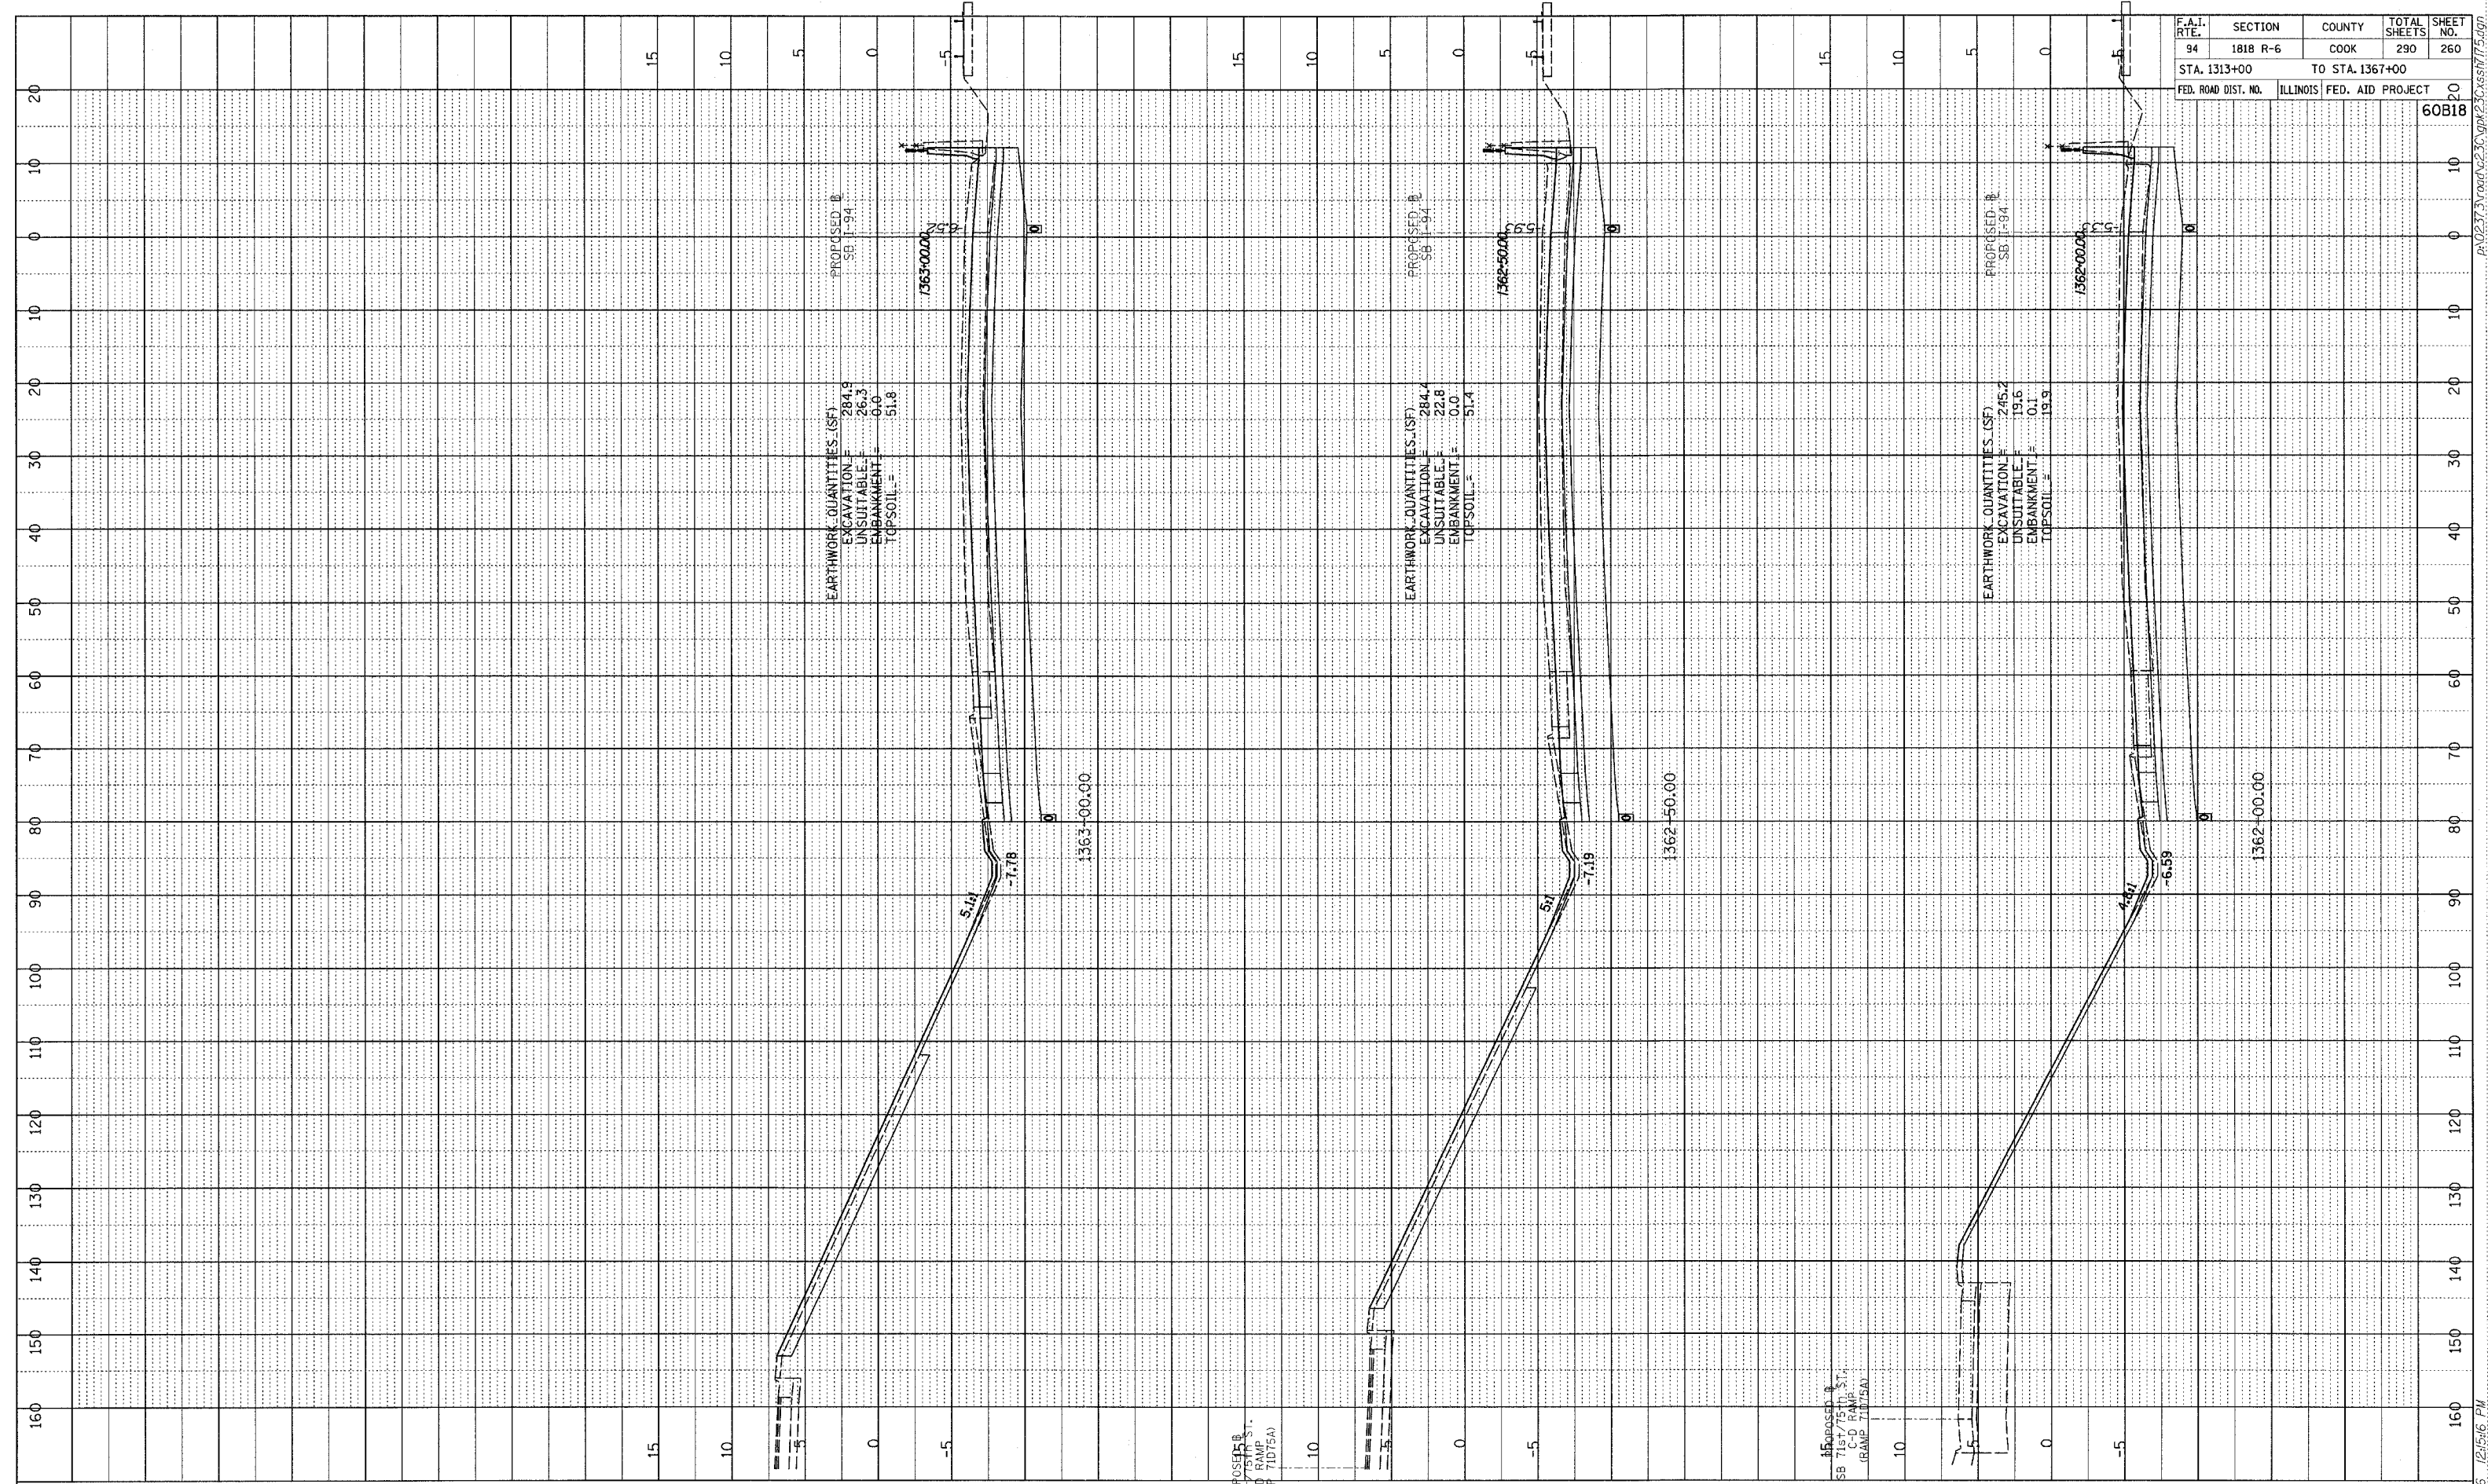

PROPOSED SB I-94
 SB 7157/75TH ST.
 (RAMP I/D/5A)

PROPOSED SB I-94
 SB 7157/75TH ST.
 (RAMP I/D/5A)

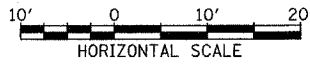

TYLIN INTERNATIONAL

I-94 SOUTHBOUND (DAN RYAN EXPWY)
 STA. 1362+00 TO STA. 1363+00

02/27/2006 12:56 PM