


DATE: _____
 ORIGINAL SURVEY PLOTTED TEMPLATE AREAS CHECKED
 FINAL SURVEY PLOTTED TEMPLATE AREAS CHECKED

DATE: _____
 ORIGINAL SURVEY PLOTTED TEMPLATE AREAS CHECKED
 FINAL SURVEY PLOTTED TEMPLATE AREAS CHECKED

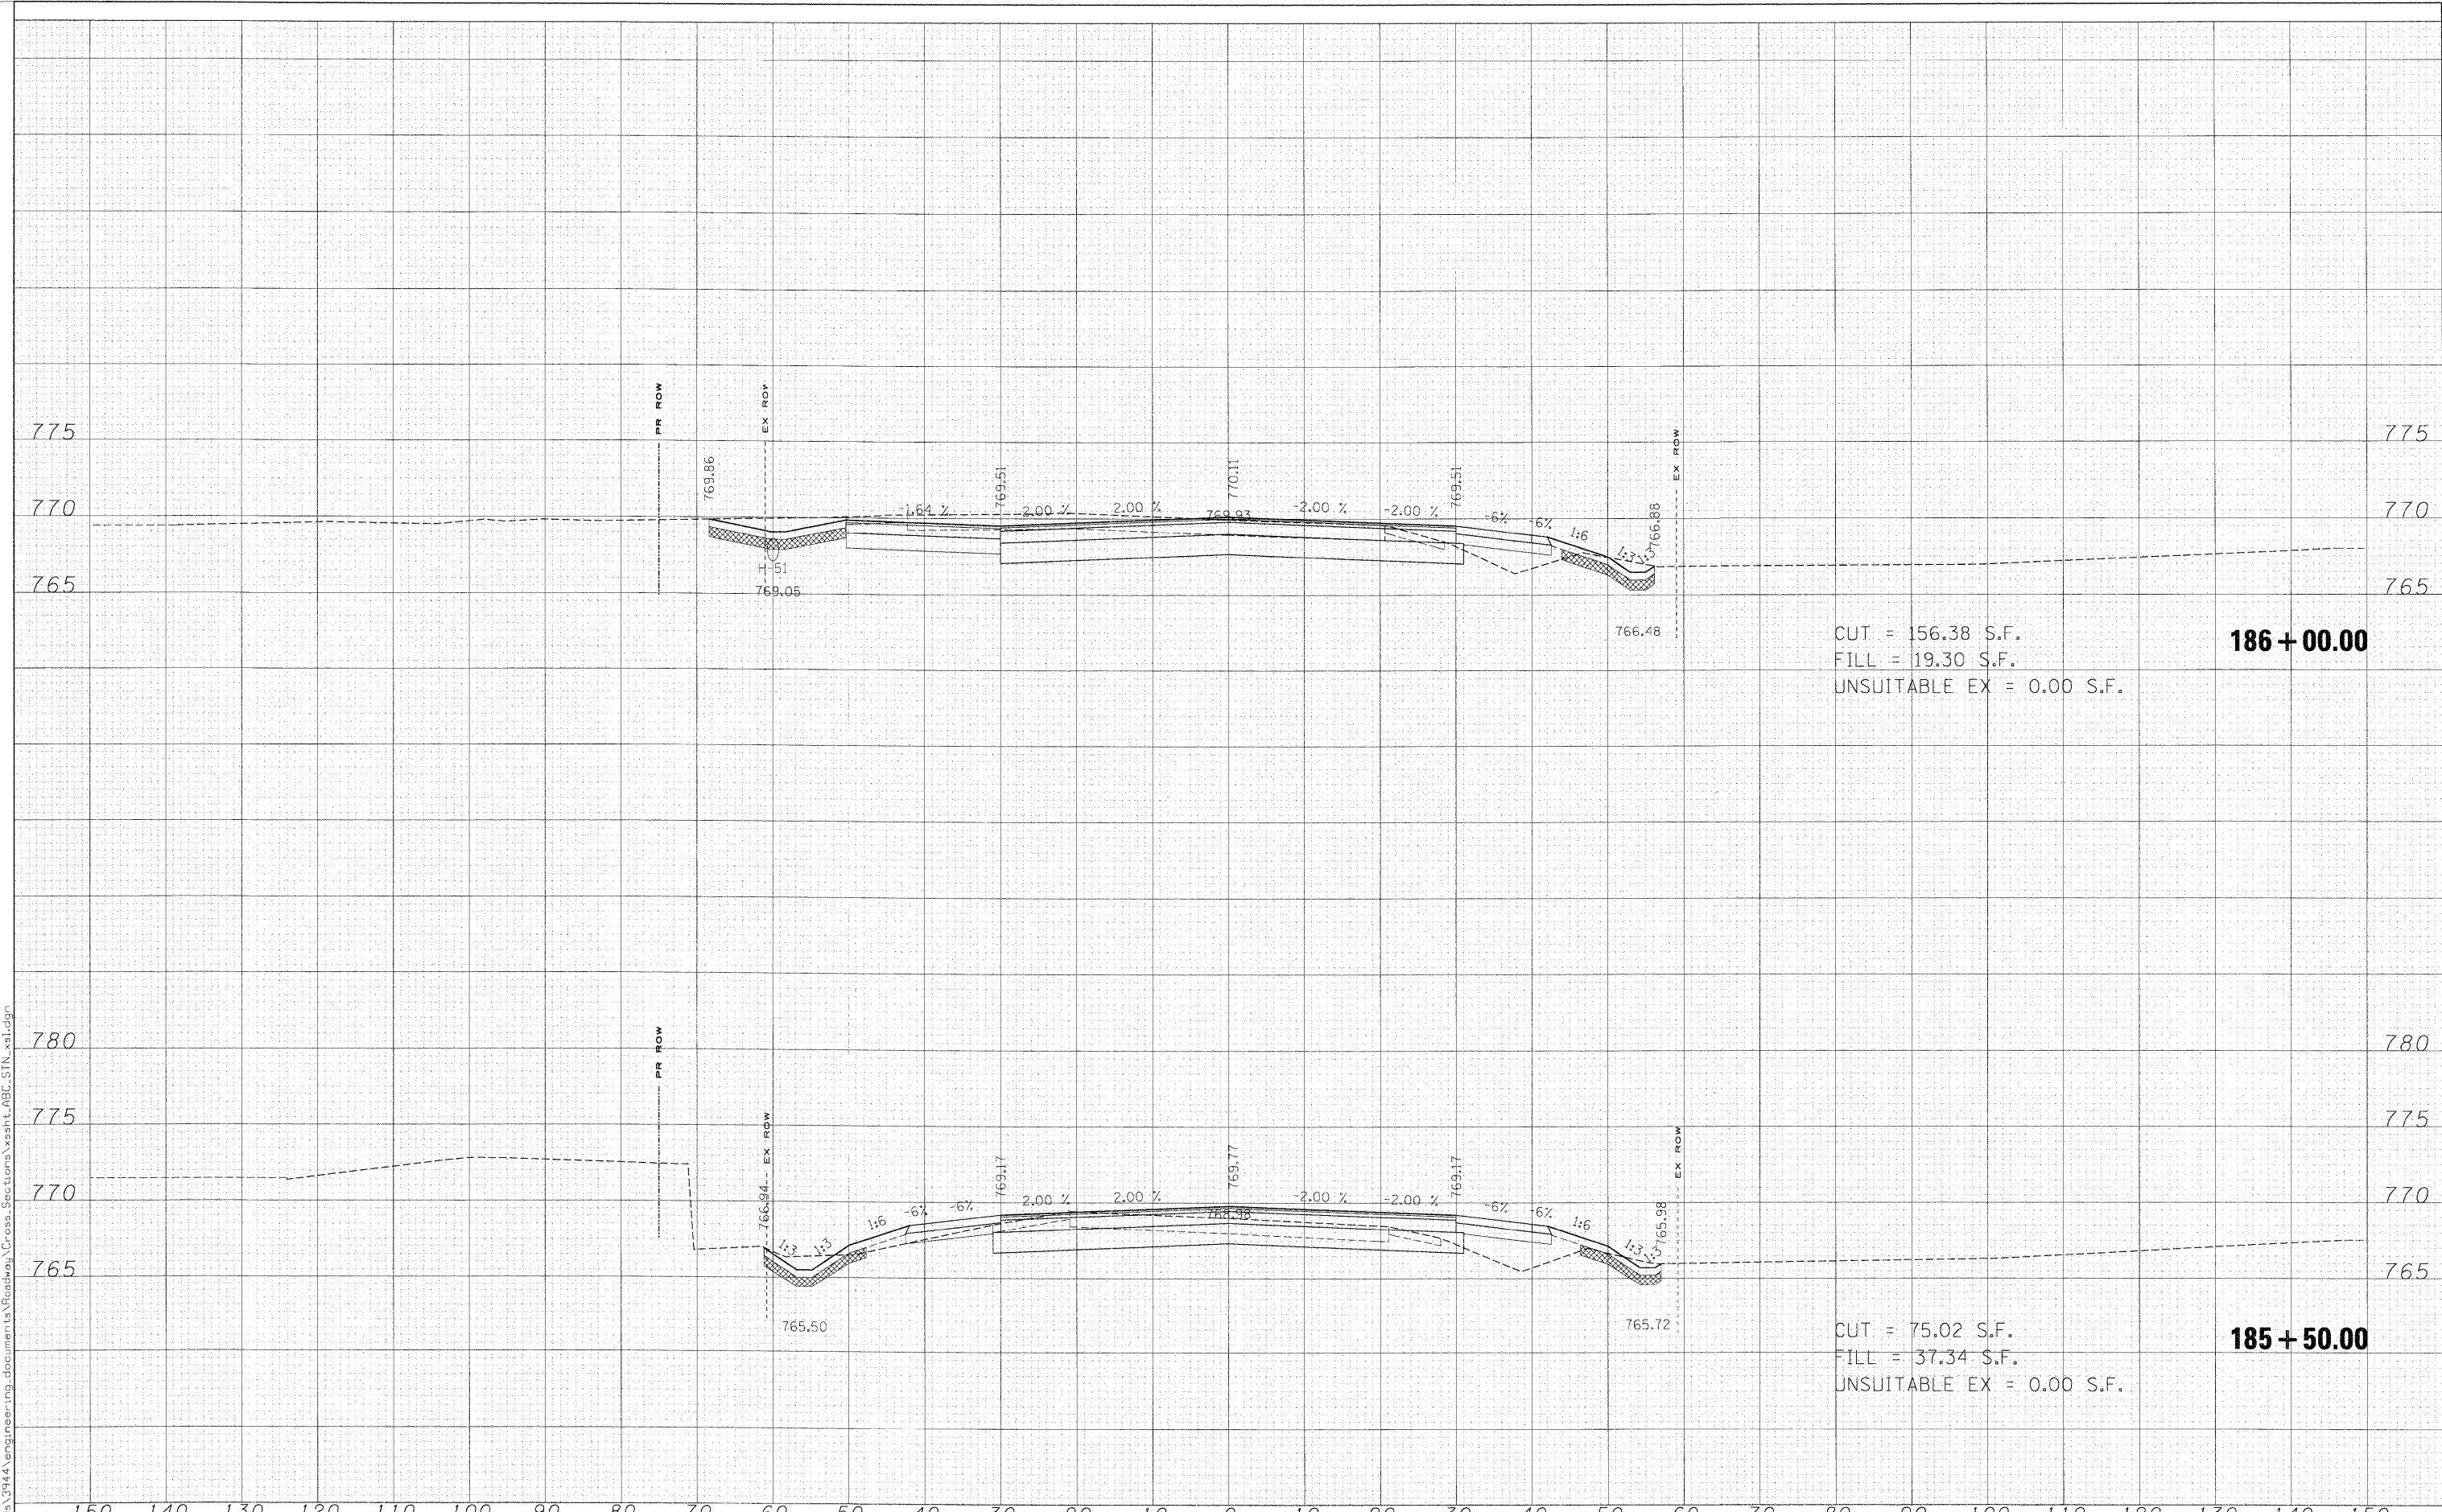

186 + 00.00
 CUT = 156.38 S.F.
 FILL = 19.30 S.F.
 UNSUITABLE EX = 0.00 S.F.

185 + 50.00
 CUT = 75.02 S.F.
 FILL = 37.34 S.F.
 UNSUITABLE EX = 0.00 S.F.