


DATE	
BY	
SURVEYED	
PLOTTED	
TEMPLATE	
NOTE BOOK	
AREAS CHECKED	

DATE	
BY	
SURVEYED	
PLOTTED	
TEMPLATE	
NOTE BOOK	
AREAS CHECKED	

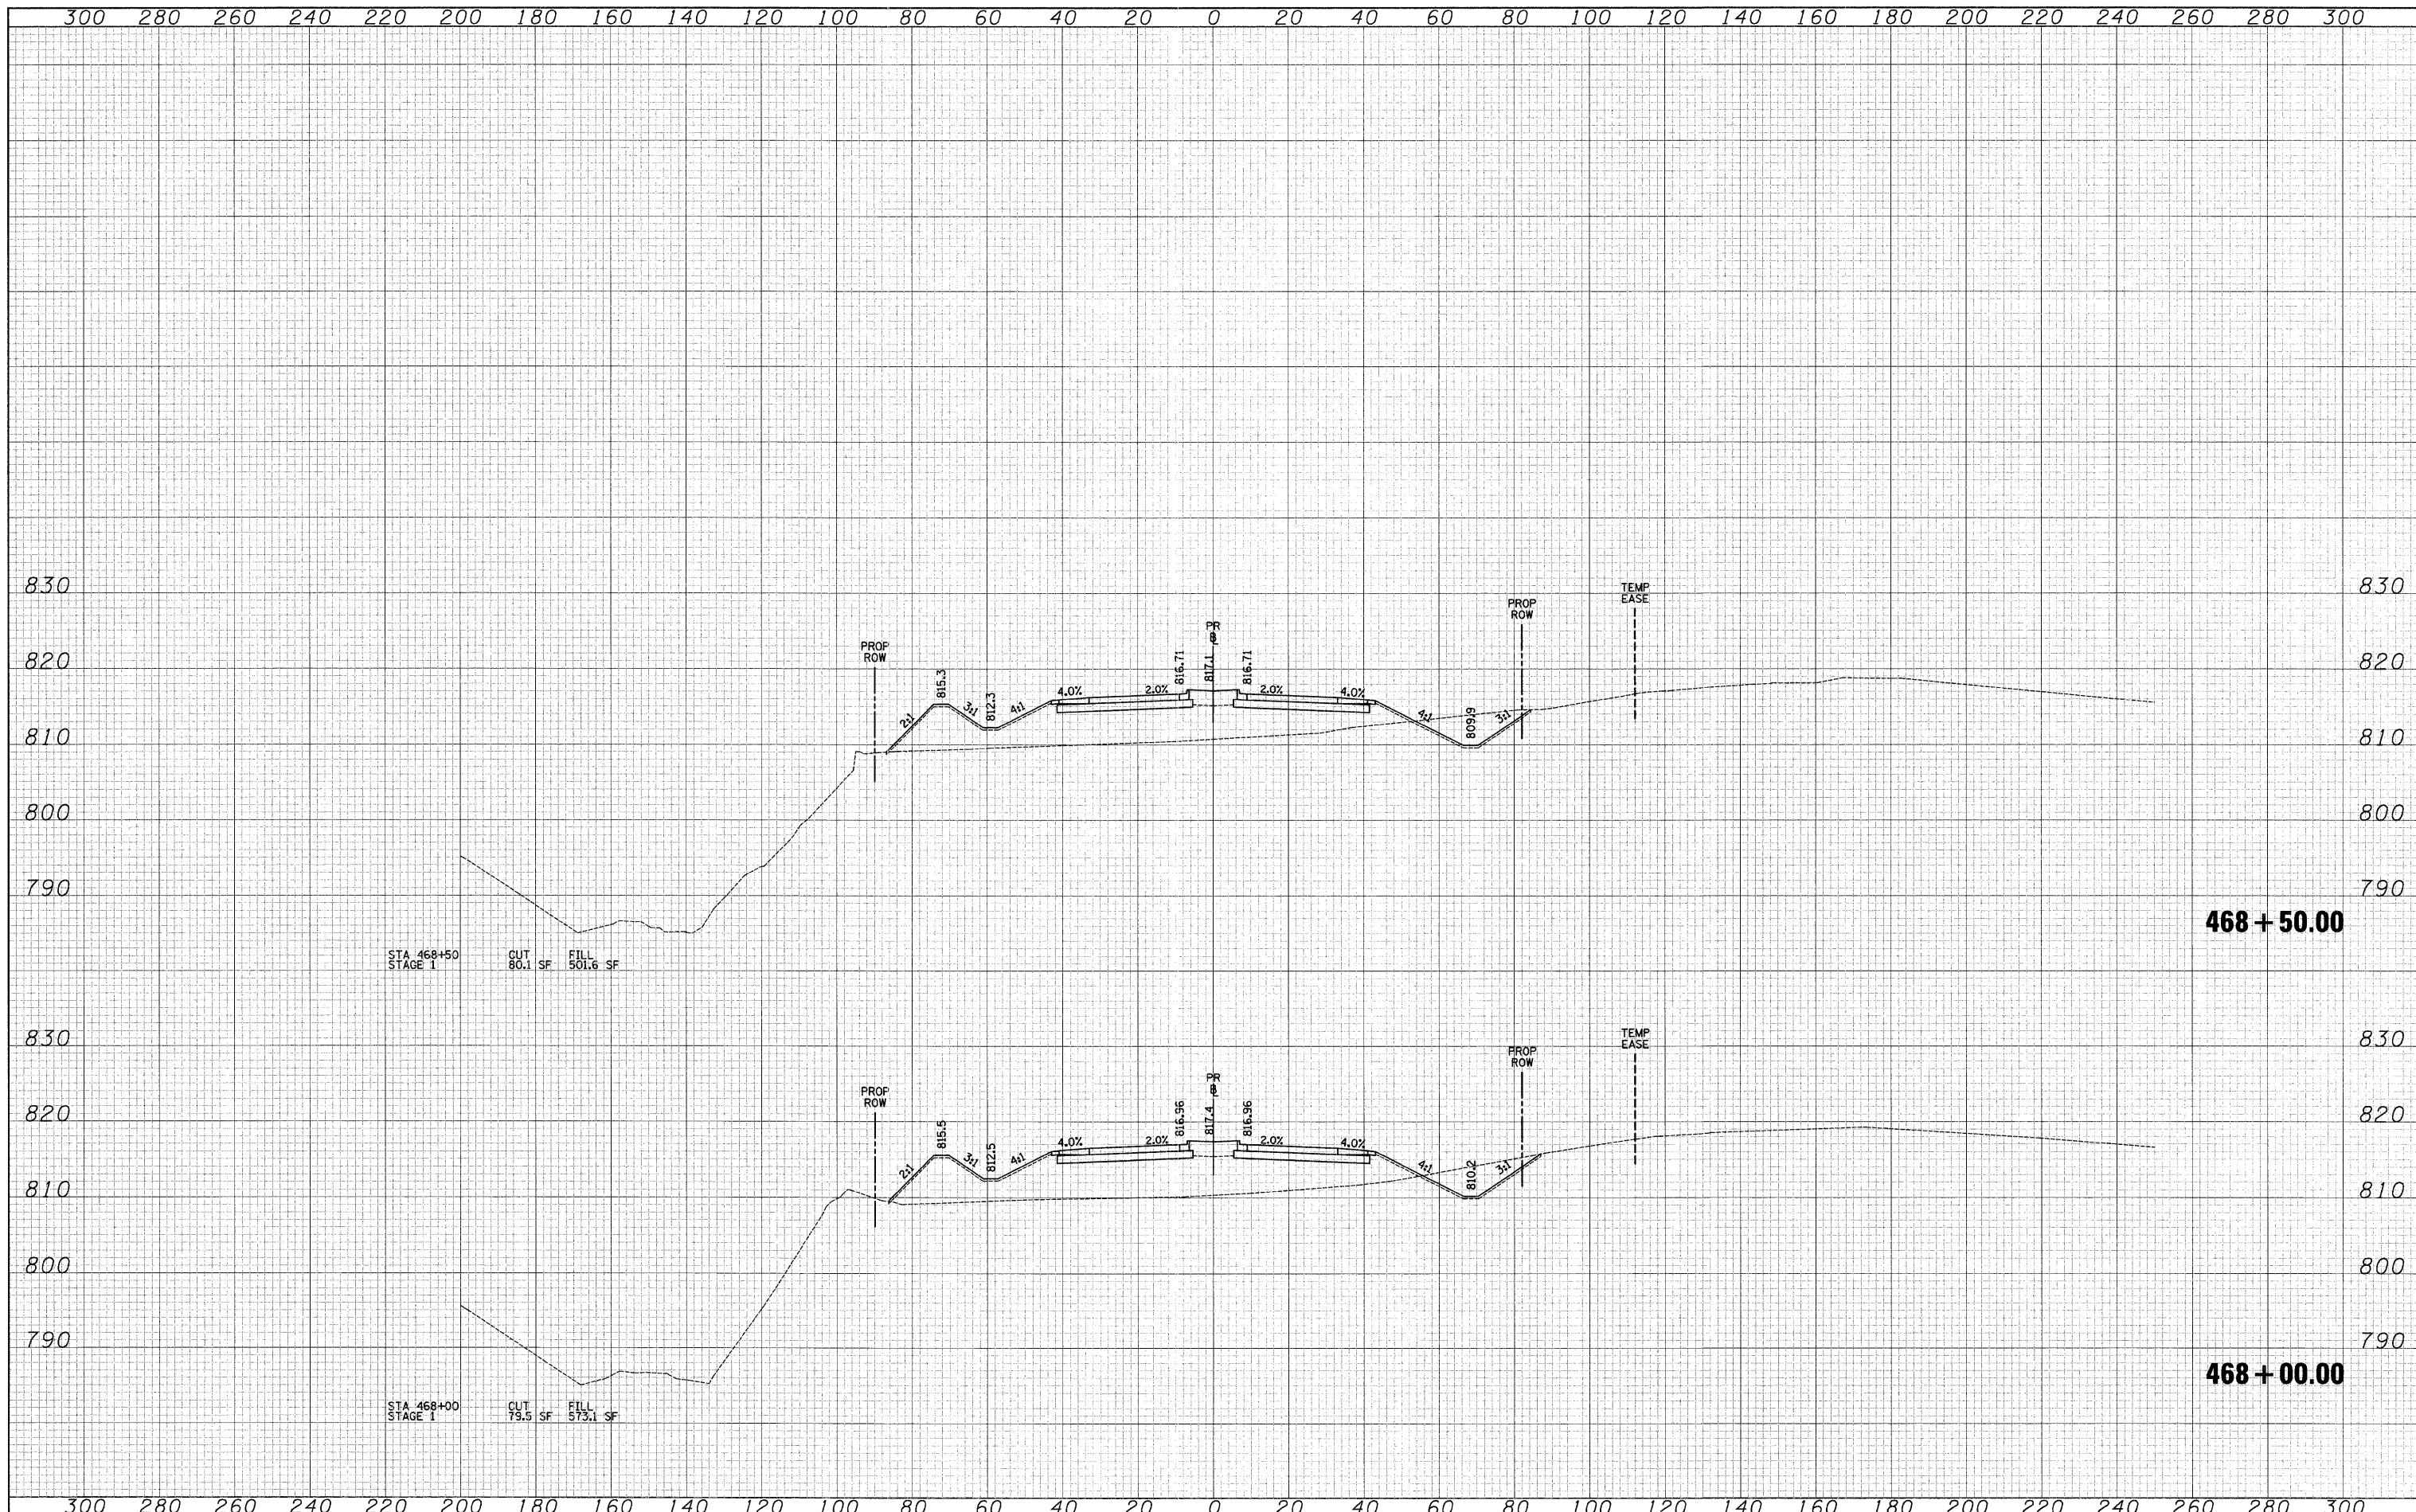

STA 468+50  
STAGE 1  
CUT 80.1 SF  
FILL 501.6 SF

**468 + 50.00**

STA 468+00  
STAGE 1  
CUT 79.5 SF  
FILL 573.1 SF

**468 + 00.00**