


F. APP. RTE.	SECTION	COUNTY	TOTAL SHEETS	SHEET NO.
3009	104000	WINNEBAGO	376	26
STA. TO STA.		ILLINOIS FED. AID PROJECT		
FED. ROAD DIST. NO.				

DATE	BY	REVISION

DATE	BY	REVISION

PLOT DATE = Fri Mar 13 09:29:01 2009
 FILE NAME = c:\pwworking\pwworking\output\104100\104100.dwg
 PLOT SCALE = 21.765 / IN.

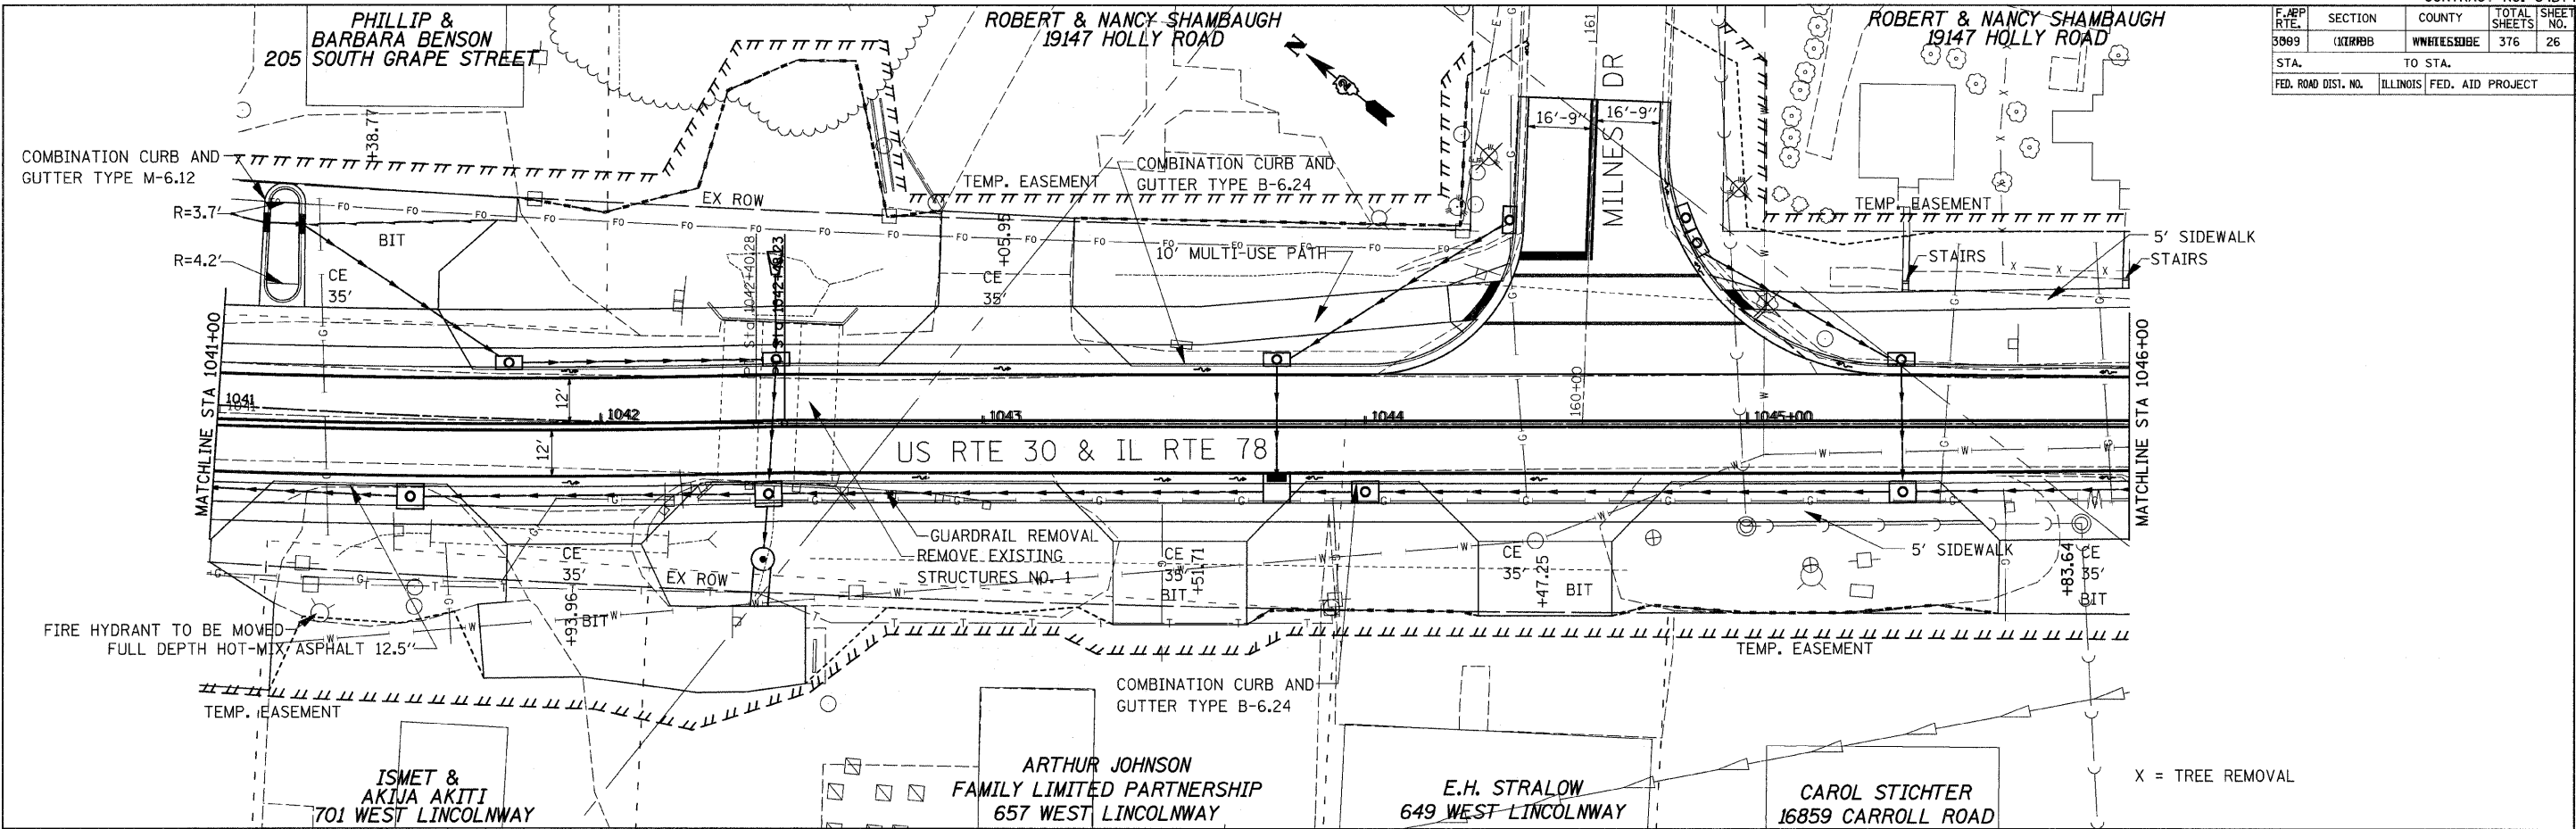


EARTHWORK SEE EARTHWORK SCHEDULE