


DATE	
BY	
SURVEYED	
PLOTTED	
NOTE BOOK	
AREAS CHECKED	
NO.	

DATE	
BY	
SURVEYED	
PLOTTED	
NOTE BOOK	
AREAS CHECKED	
NO.	

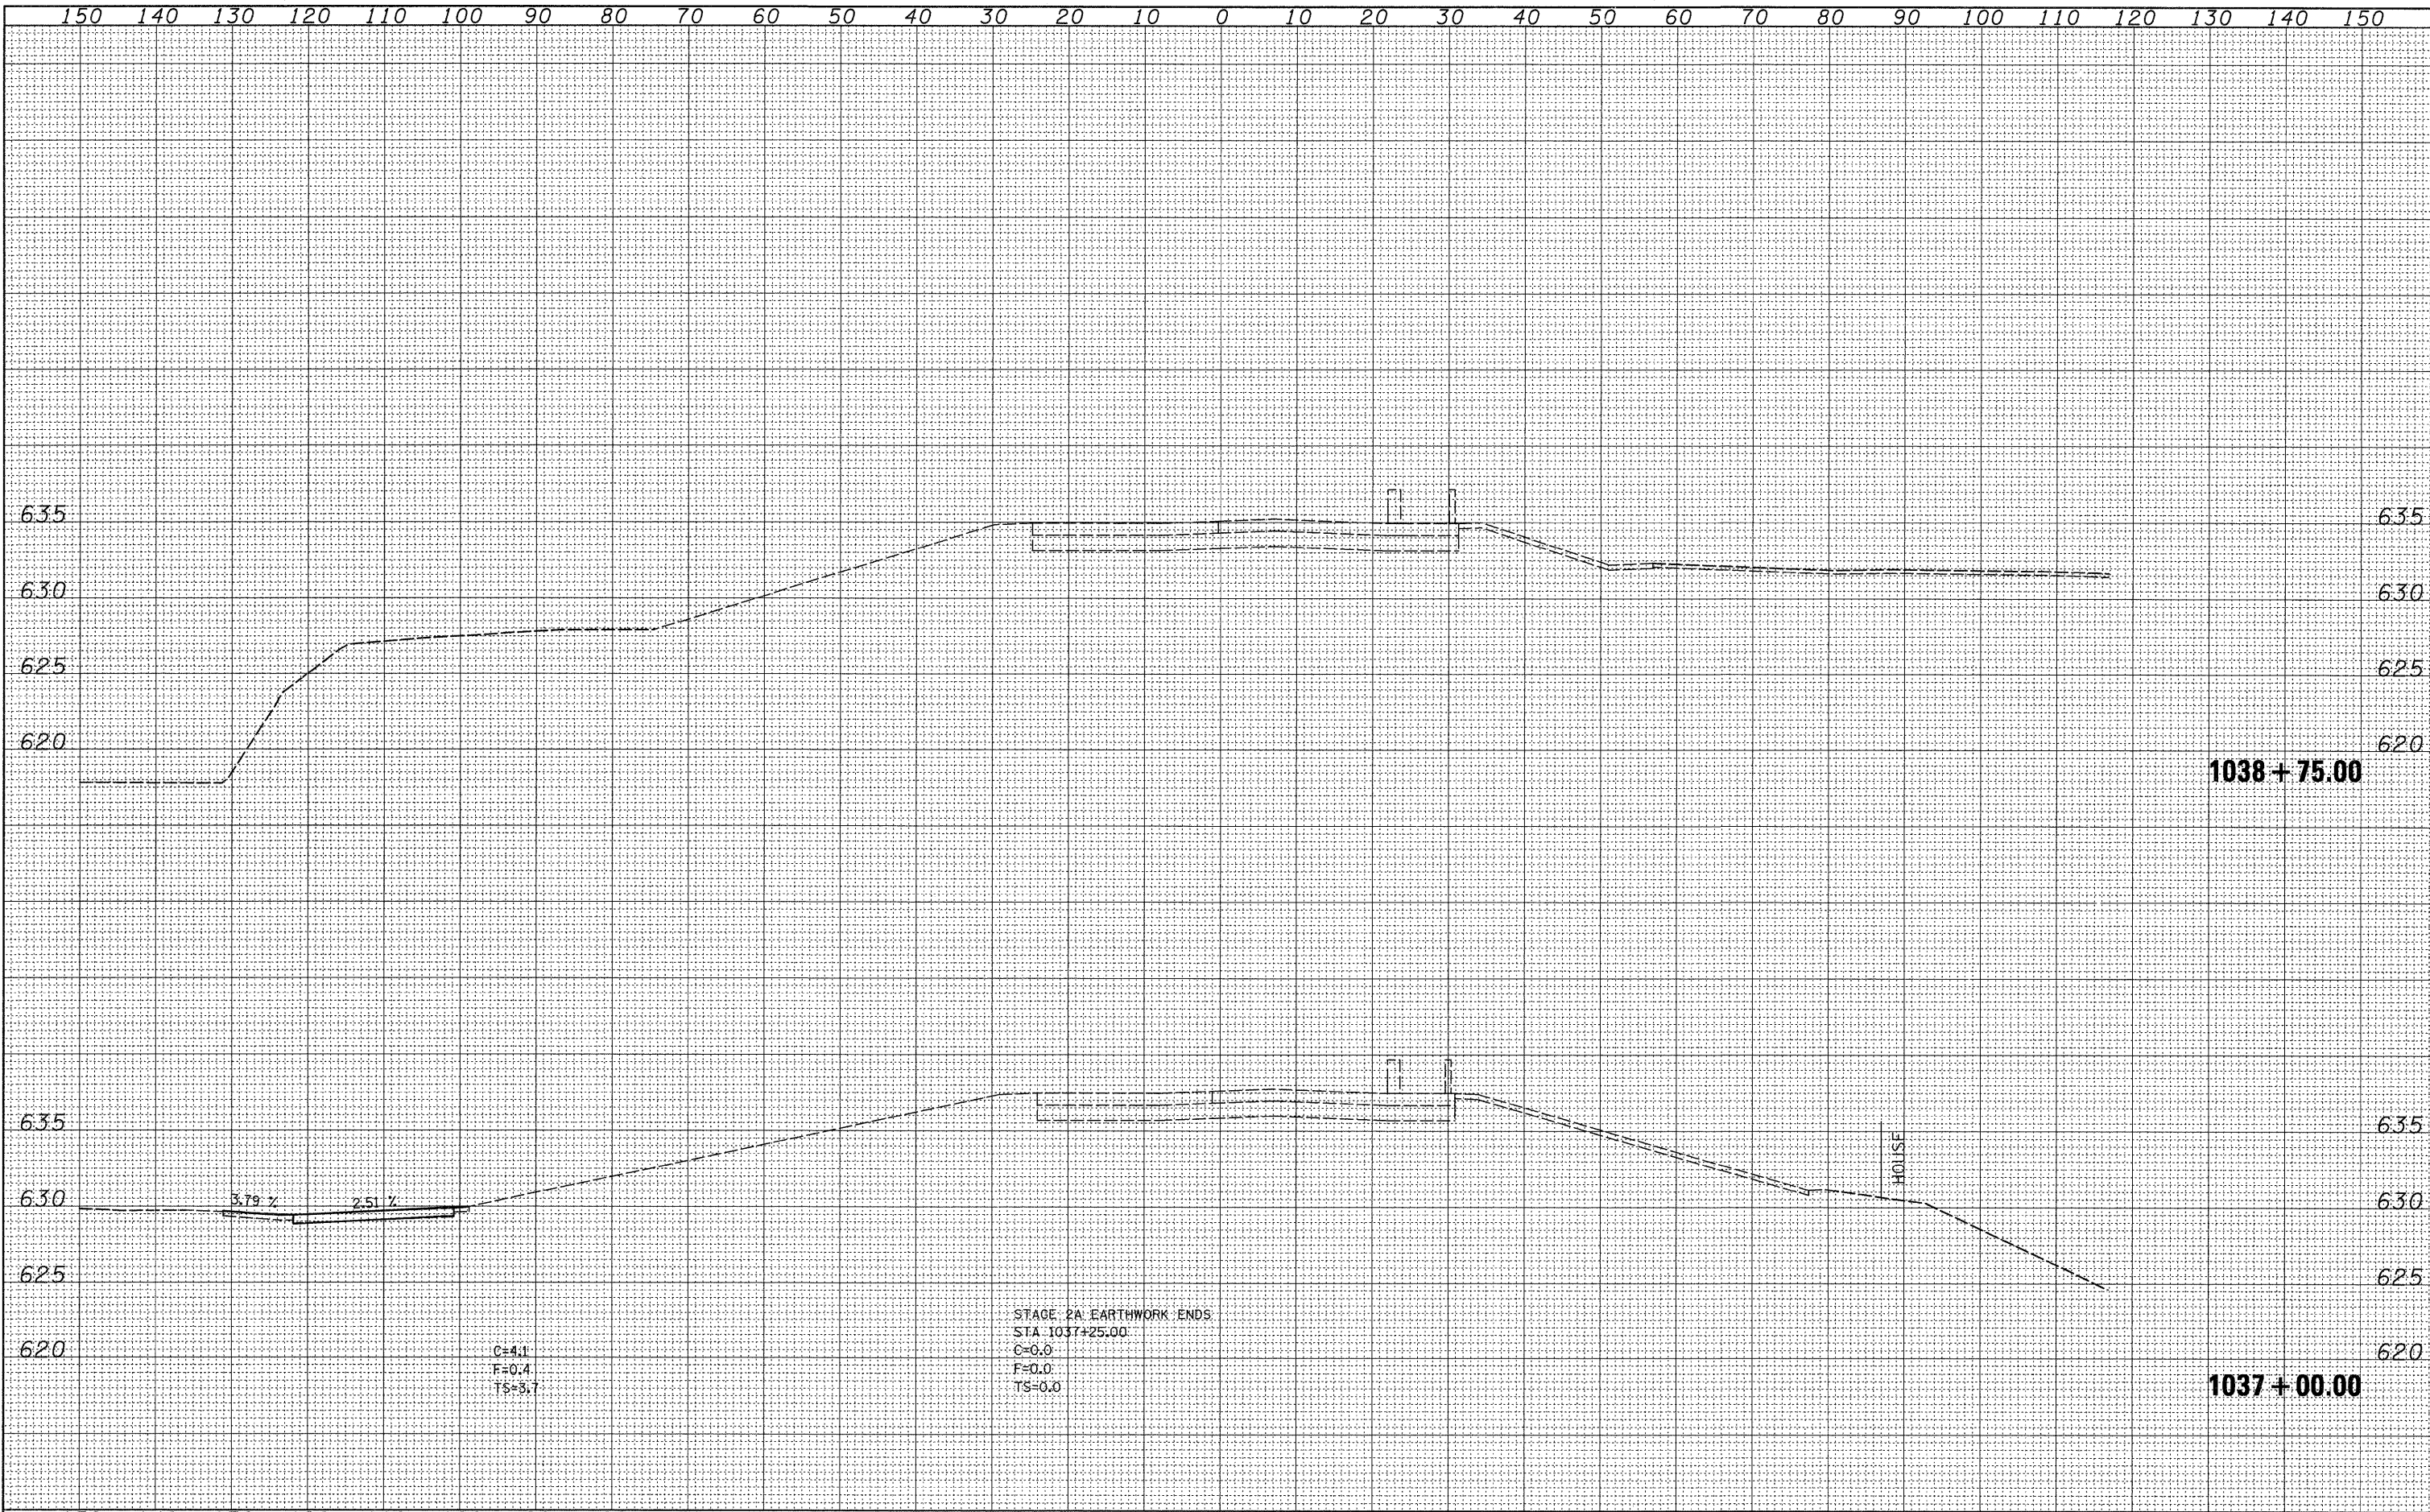

C=4.1
F=0.4
TS=5.7

STAGE 2A: EARTHWORK ENDS
STA 1037+25.00
C=0.0
F=0.0
TS=0.0