
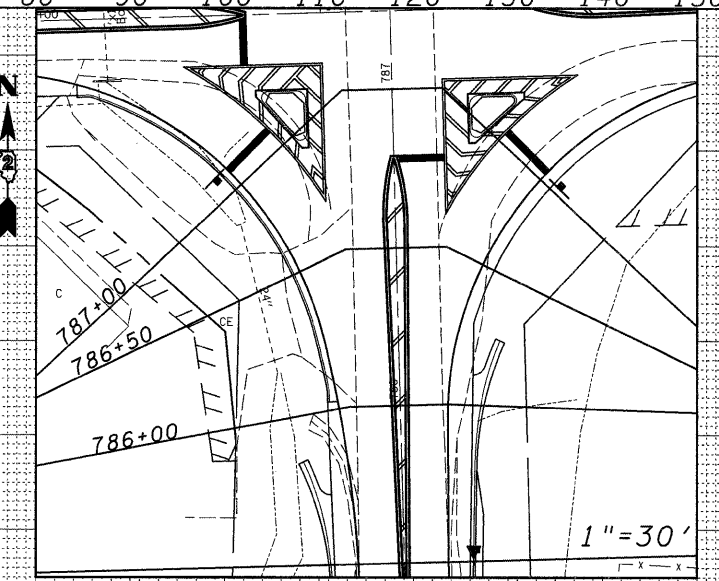


DATE	
BY	
SURVEYED	
NOTE BOOK	
TEMPLATE	
AREAS CHECKED	

DATE	
BY	
SURVEYED	
NOTE BOOK	
TEMPLATE	
AREAS CHECKED	

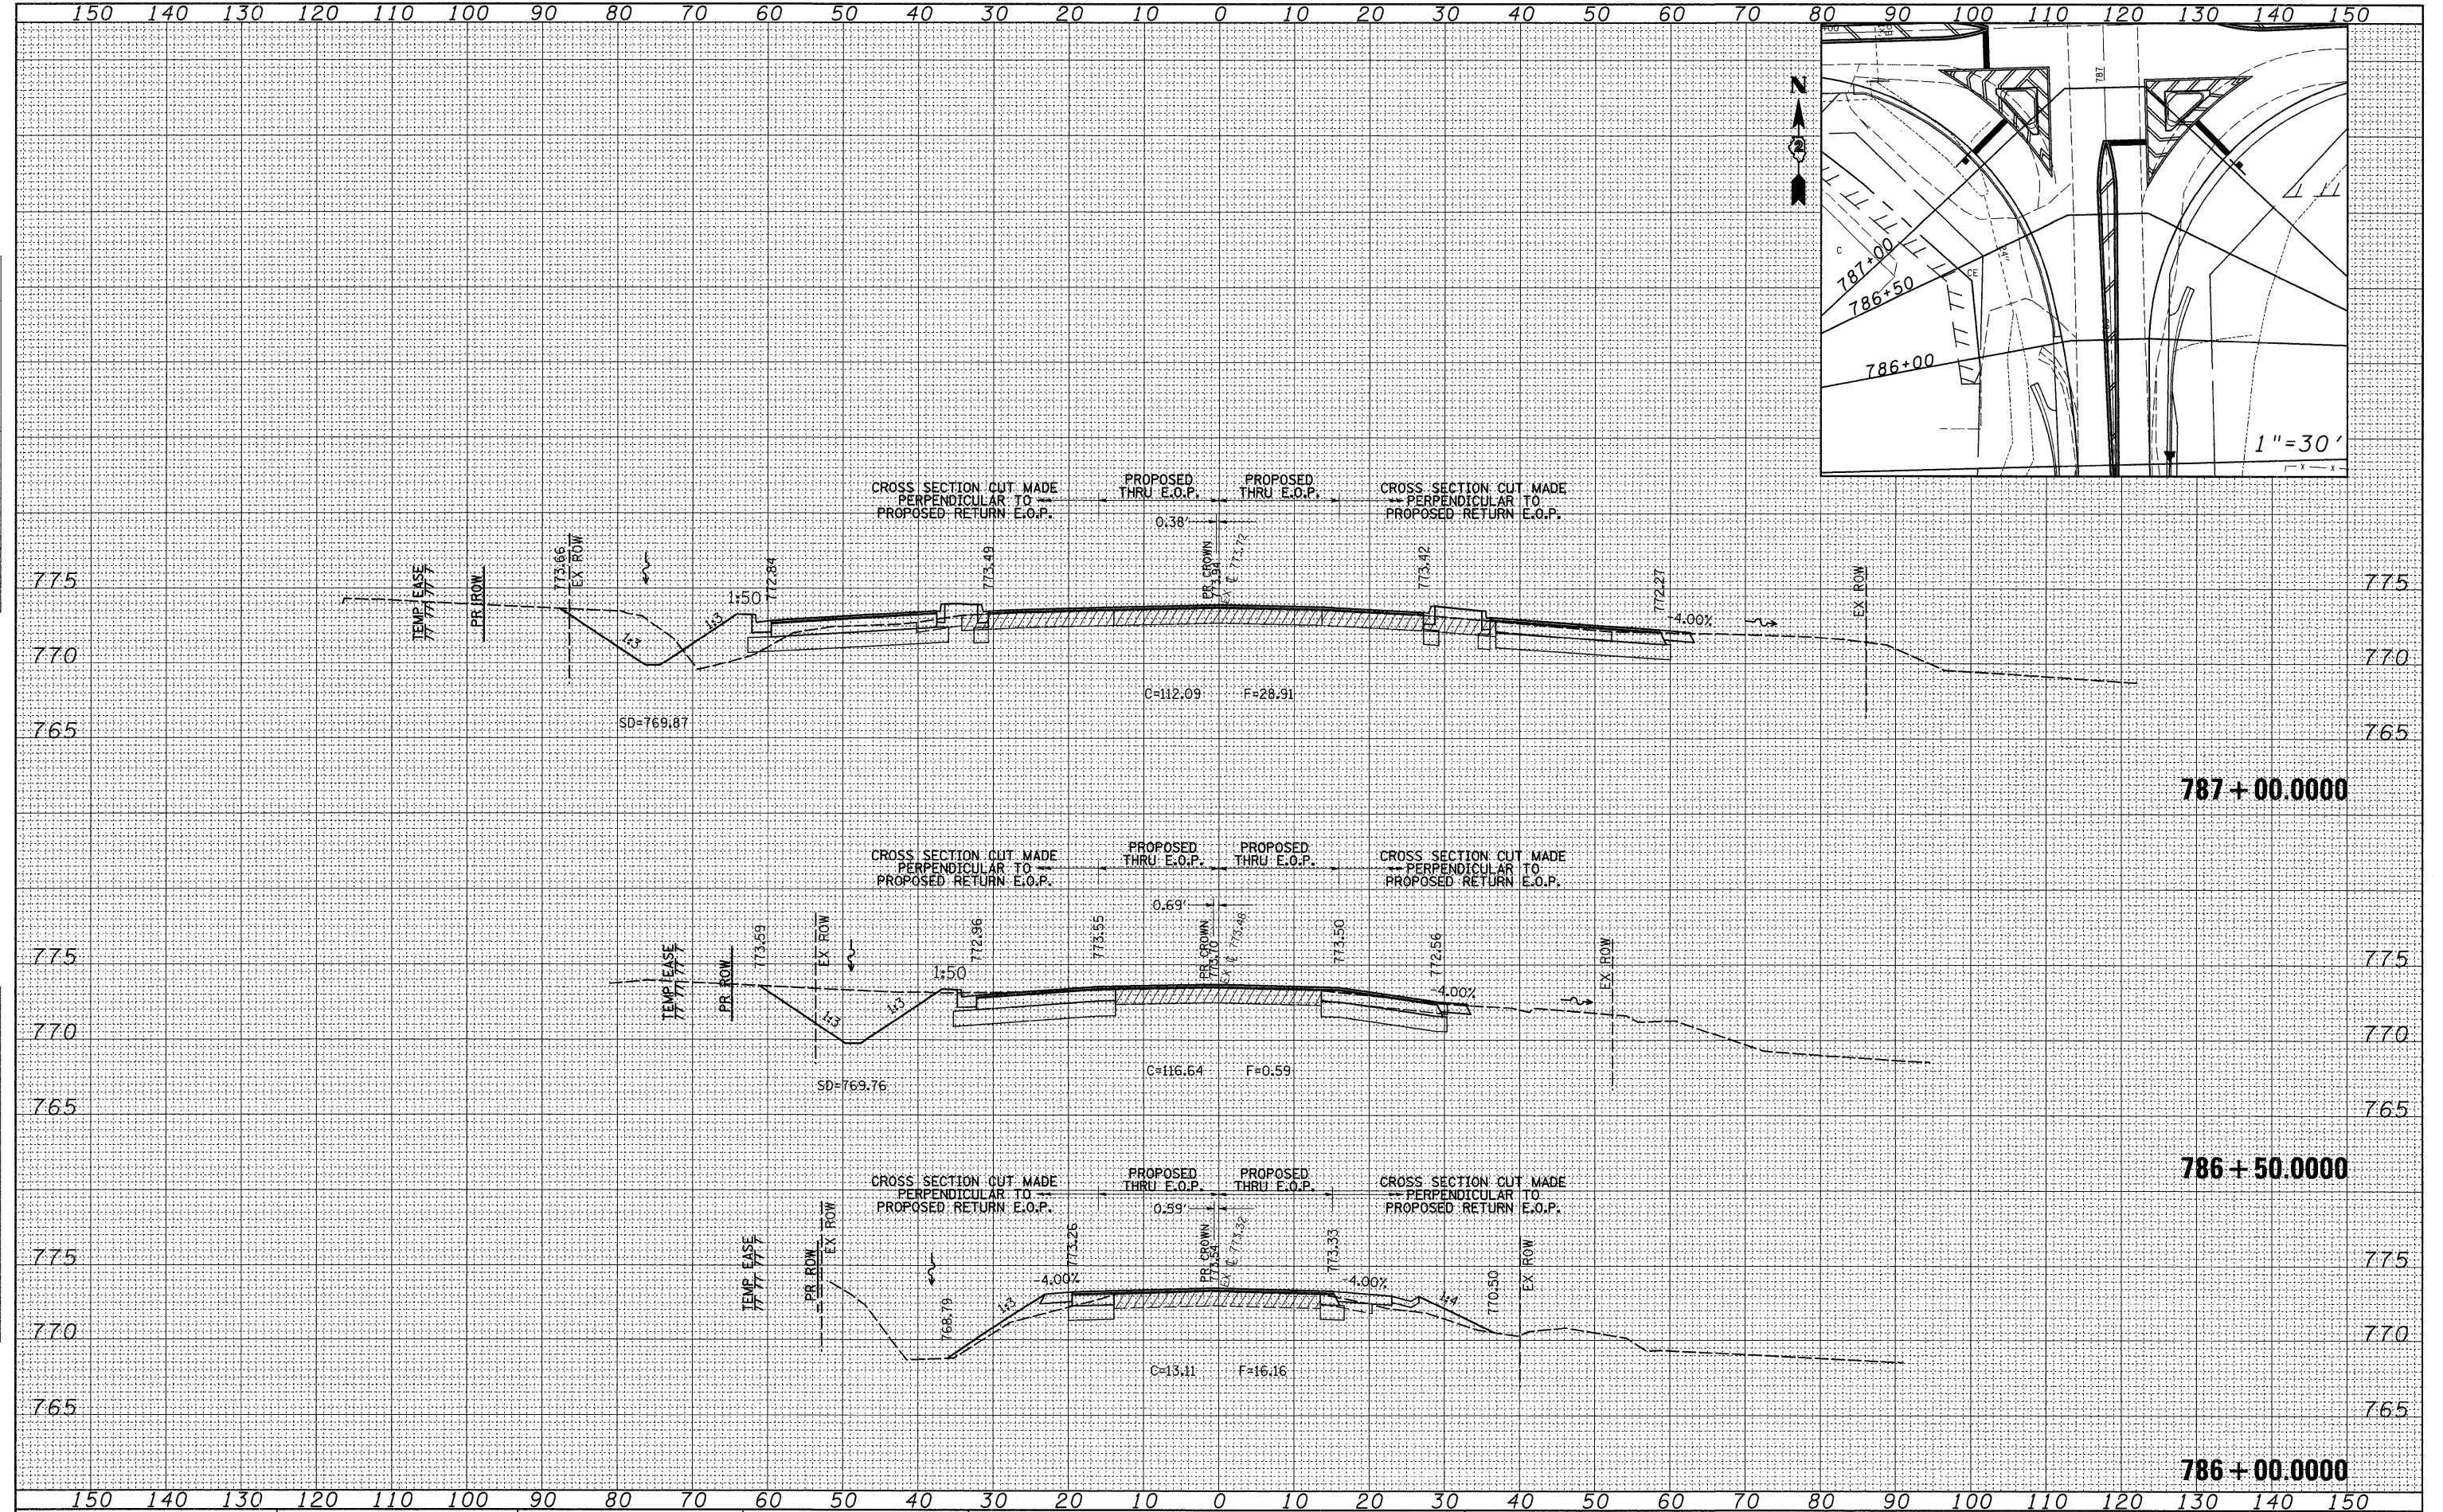

FILE NAME =	USER NAME = dosadd	DESIGNED -	REVISED -	STATE OF ILLINOIS DEPARTMENT OF TRANSPORTATION	IL RTE 251	F.A.P. RTE.	SECTION	COUNTY	TOTAL SHEETS	SHEET NO.	
ct:\pw_work\PWIDOT\DOSSDD\dms41854\d07008km.dgn	PLOT SCALE = 10,0000 / IN.	DRAWN -	REVISED -			553	120M	OGLE	71	69	
PLOT DATE = Tue Jan 13 16:02:34 2009	DATE -	CHECKED -	REVISED -			CONTRACT NO. 64E55					
		DATE -	REVISED -			SCALE:	SHEET NO. OF SHEETS	STA. 786+50.0000 TO STA. 787+50.0000	FED. ROAD DIST. NO.	ILLINOIS FED. AID PROJECT	