



**TYPICAL TREATMENT:  
MULTI-LANE WITH CCC&G**

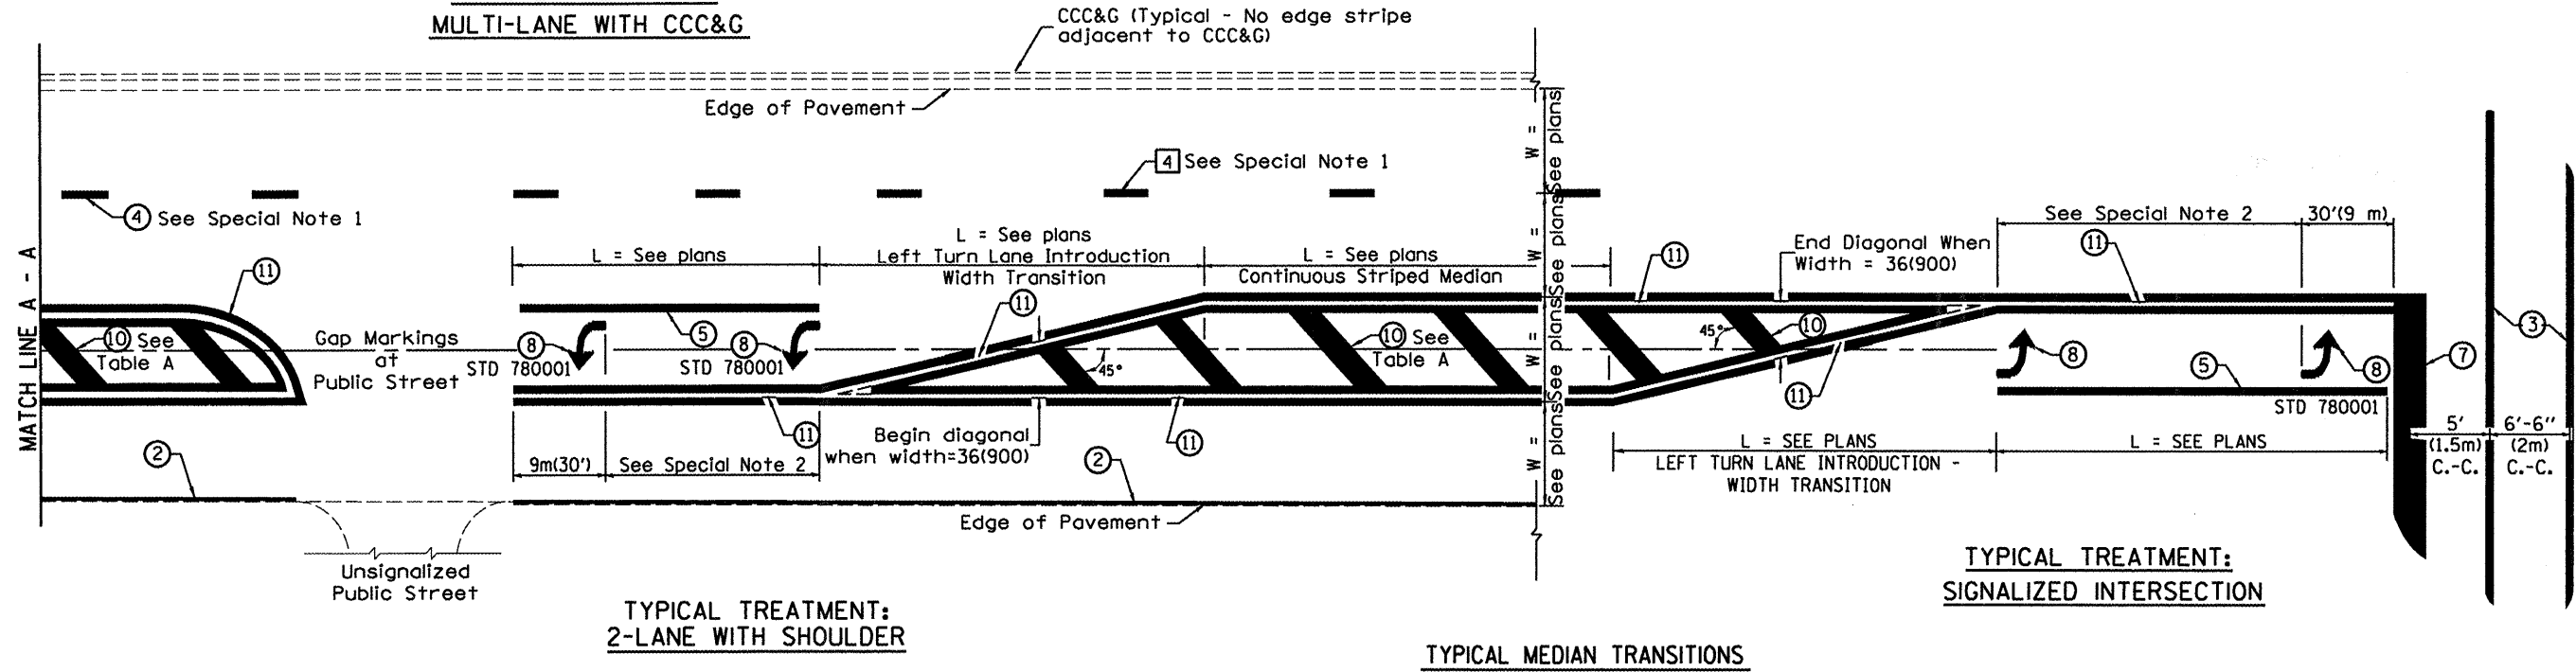

**FLUSH PAVED MEDIAN: RESTRICTED LEFT TURN LANE**

**TABLE A  
RECOMMENDED SPACING BETWEEN DIAGONAL LINES**

| SPEED LIMIT RANGE          | CONTINUOUS | INTERSECTION CHANNELIZATION<br>(Includes Width Transitions for<br>Median and Left Turn Lane<br>Introductions) |
|----------------------------|------------|---|
| Less Than 30 mph (50 km/h) | 50' (15m)  | 15' (5m)  |
| 30 - 45 mph (50 - 70 km/h) | 75' (23m)  | 20' (6m)  |
| Over 45 mph (70 km/h)      | 150' (46m) | 30' (9m)  |

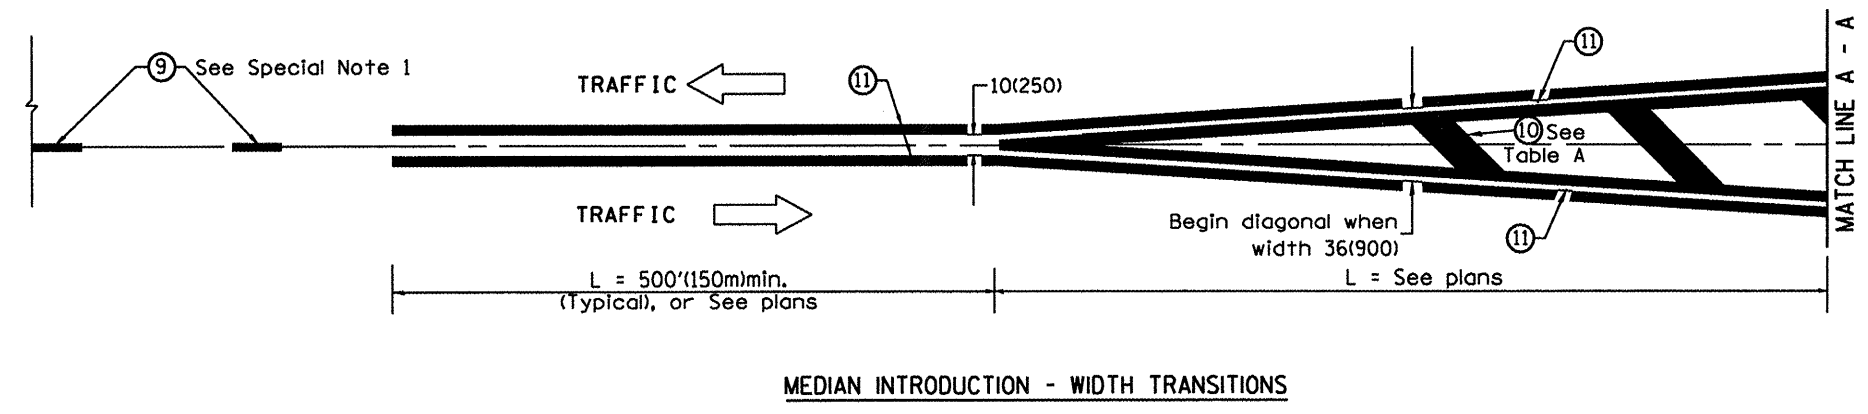

All dimensions are in inches (millimeters) unless otherwise noted.