



FIR ROUTE	SECTION	COUNTY	TOTAL SHEETS	SHEET NO.
TO	*	MADISON	420	82
STA. TO STA.				
CONTRACT NO. 76709				
* 60-10K-1L	60-10HB			600

PLAN	REVIEWED	DATE
NOTE BOOK	PLOTTED	BY
NO.	FILE NAME	

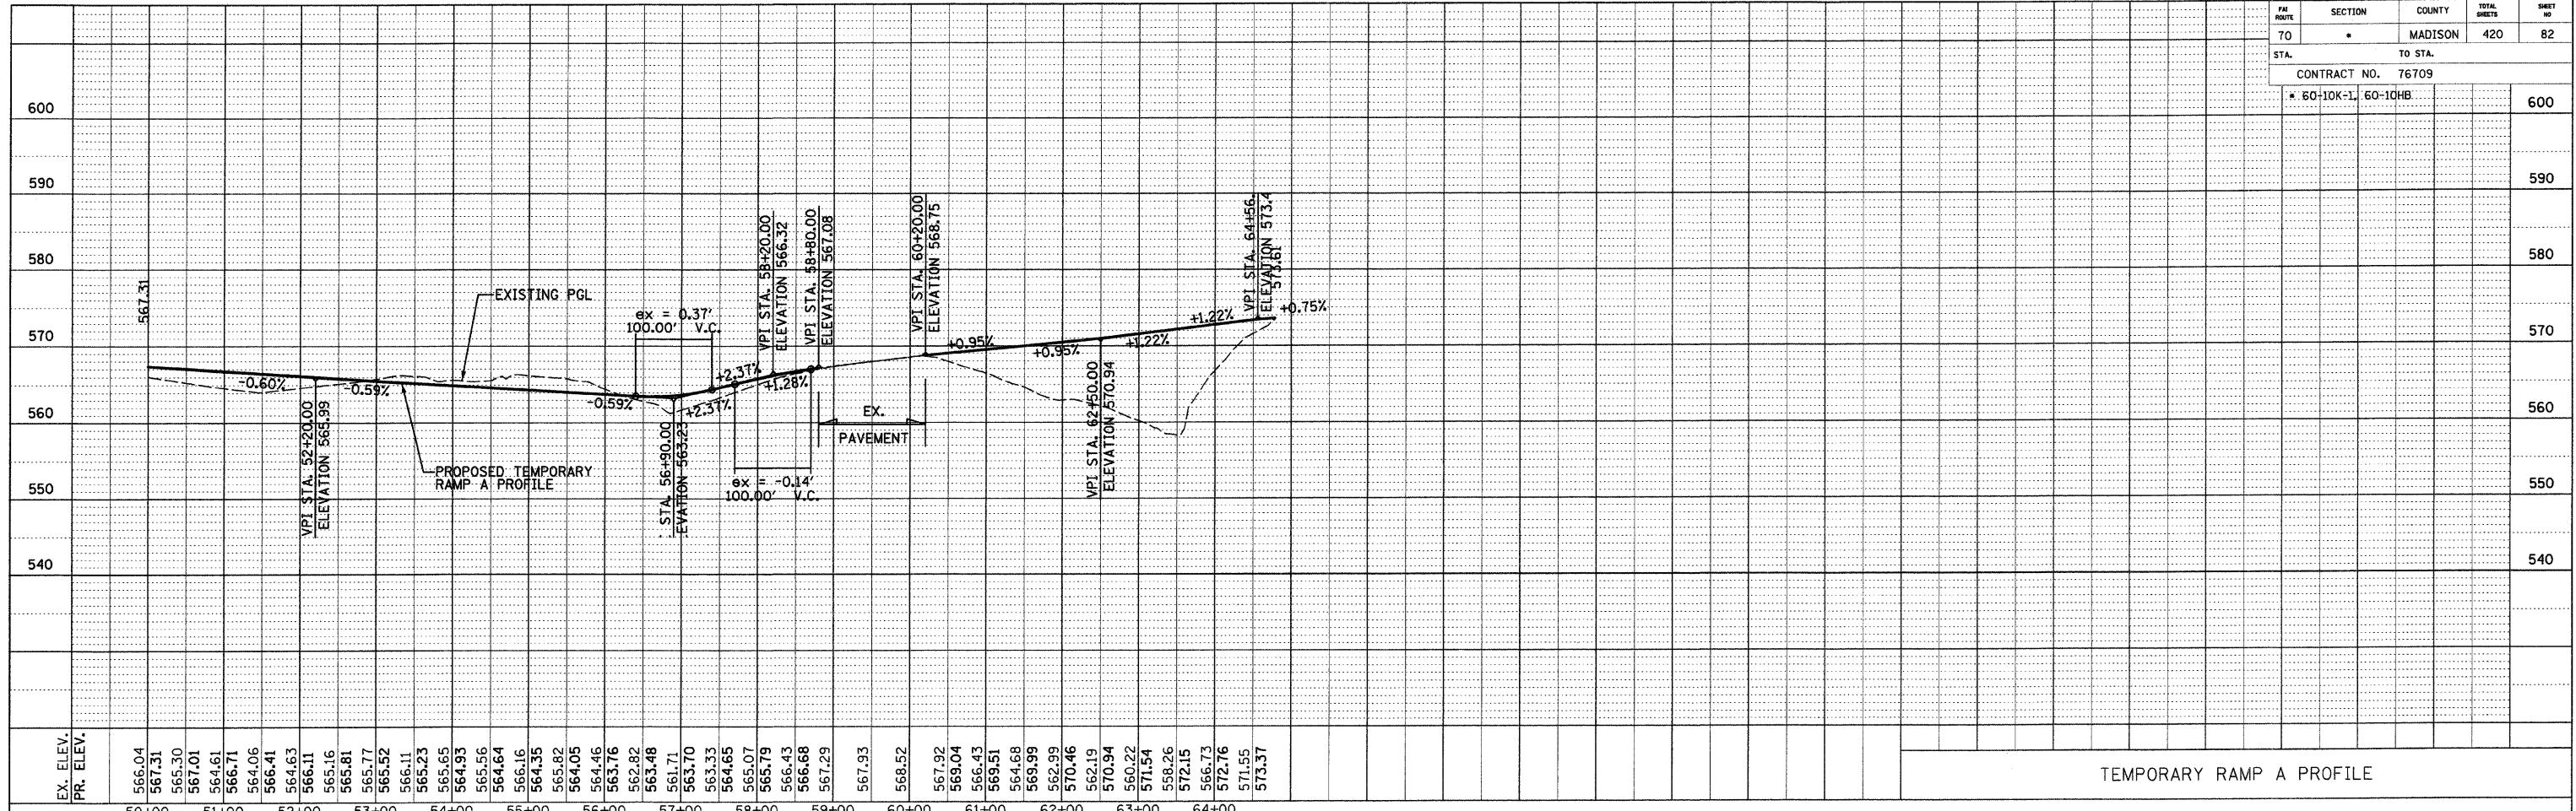

PROFILE	REVIEWED	DATE
NOTE BOOK	PLOTTED	BY
NO.	FILE NAME	

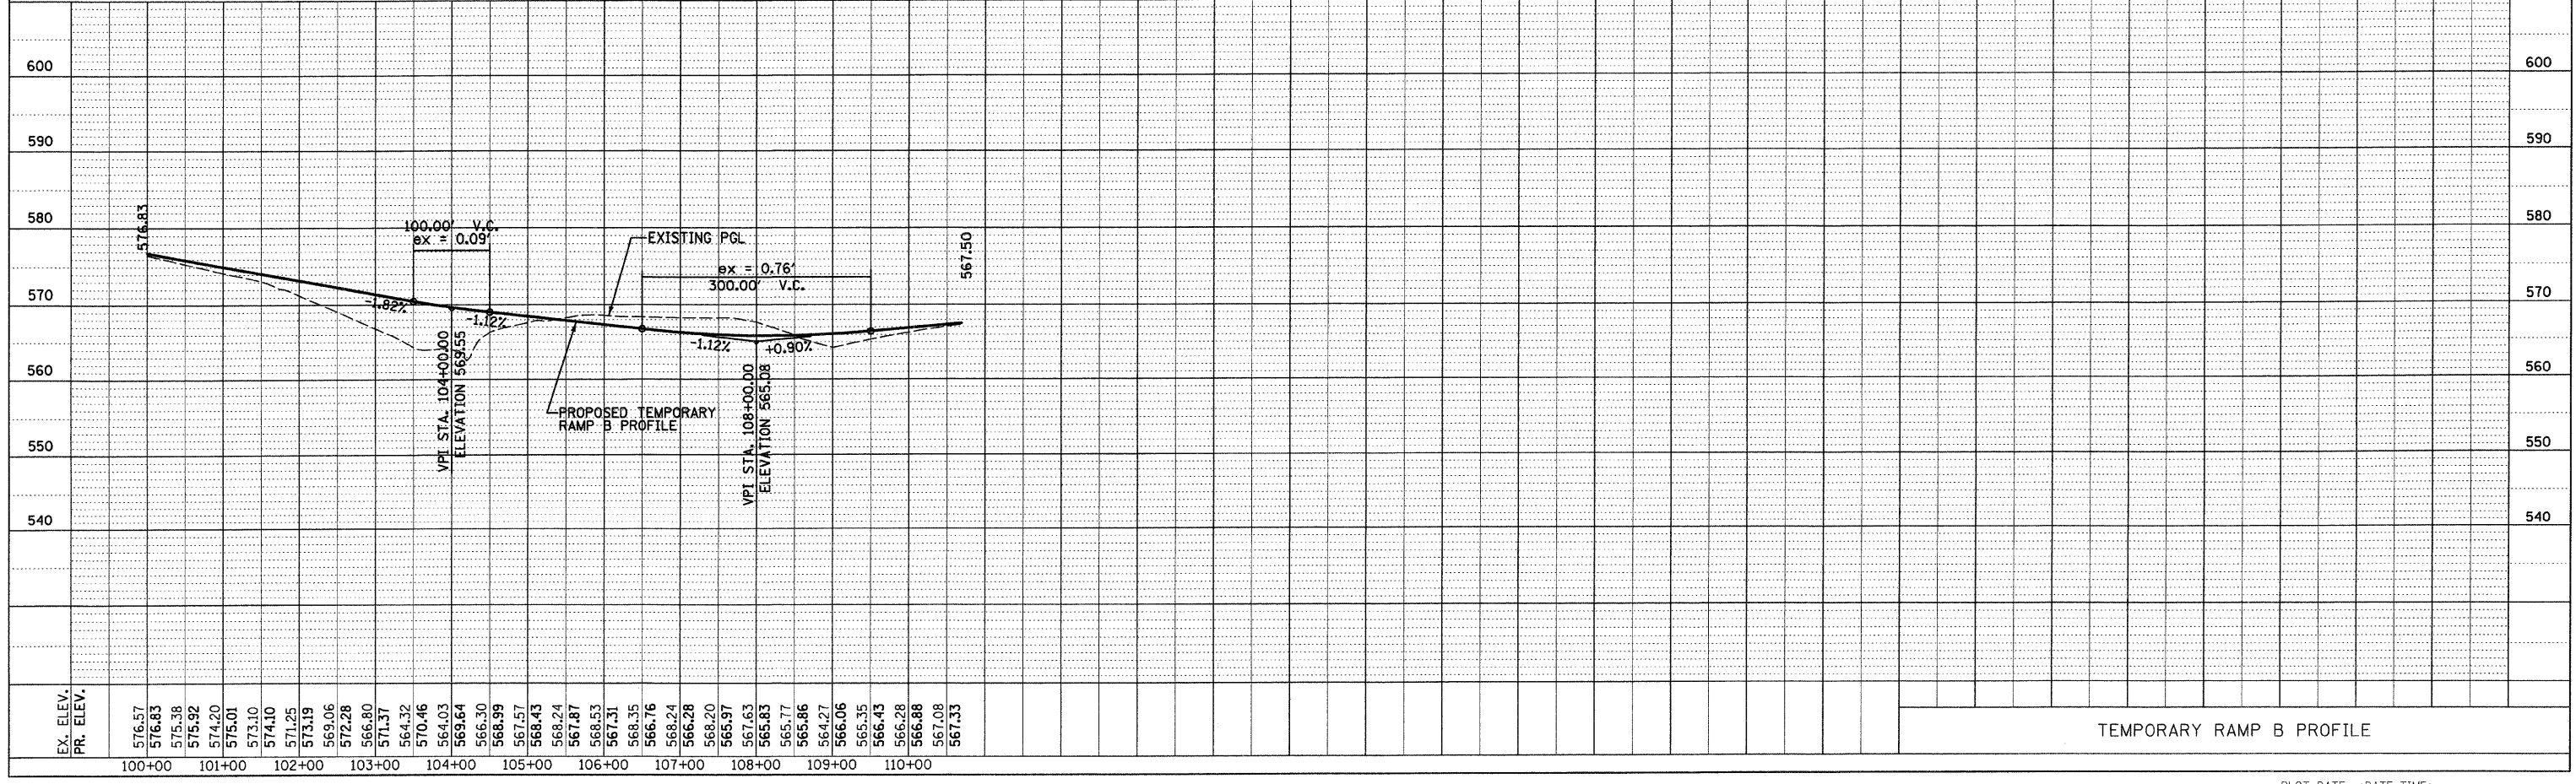

