

F.A. RTE.	SECTION	COUNTY	TOTAL SHEETS	SHEET NO.
70	60-10K,60-10HB	MADISON	420	317
STA. 70		TO STA. 150		
CONTRACT NO.: 76709				

1328+50.00

STATION	EARTHWORK AREAS (SQ. FT.)	
1328+50	CUT	FILL
STAGE 1	53	12
STAGE 2	0	0
STAGE 3	0	0
TOTAL	53	12

STATION	EARTHWORK AREAS (SQ. FT.)	
1328+00	CUT	FILL
STAGE 1	54	12
STAGE 2	0	0
STAGE 3	0	0
TOTAL	54	12


1328+00.00

STATION	EARTHWORK AREAS (SQ. FT.)	
1327+50	CUT	FILL
STAGE 1	54	12
STAGE 2	0	0
STAGE 3	0	0
TOTAL	54	12

1327+50.00

STATION	EARTHWORK AREAS (SQ. FT.)	
1327+00	CUT	FILL
STAGE 1	53	8
STAGE 2	0	0
STAGE 3	0	0
TOTAL	53	8

1327+00.00

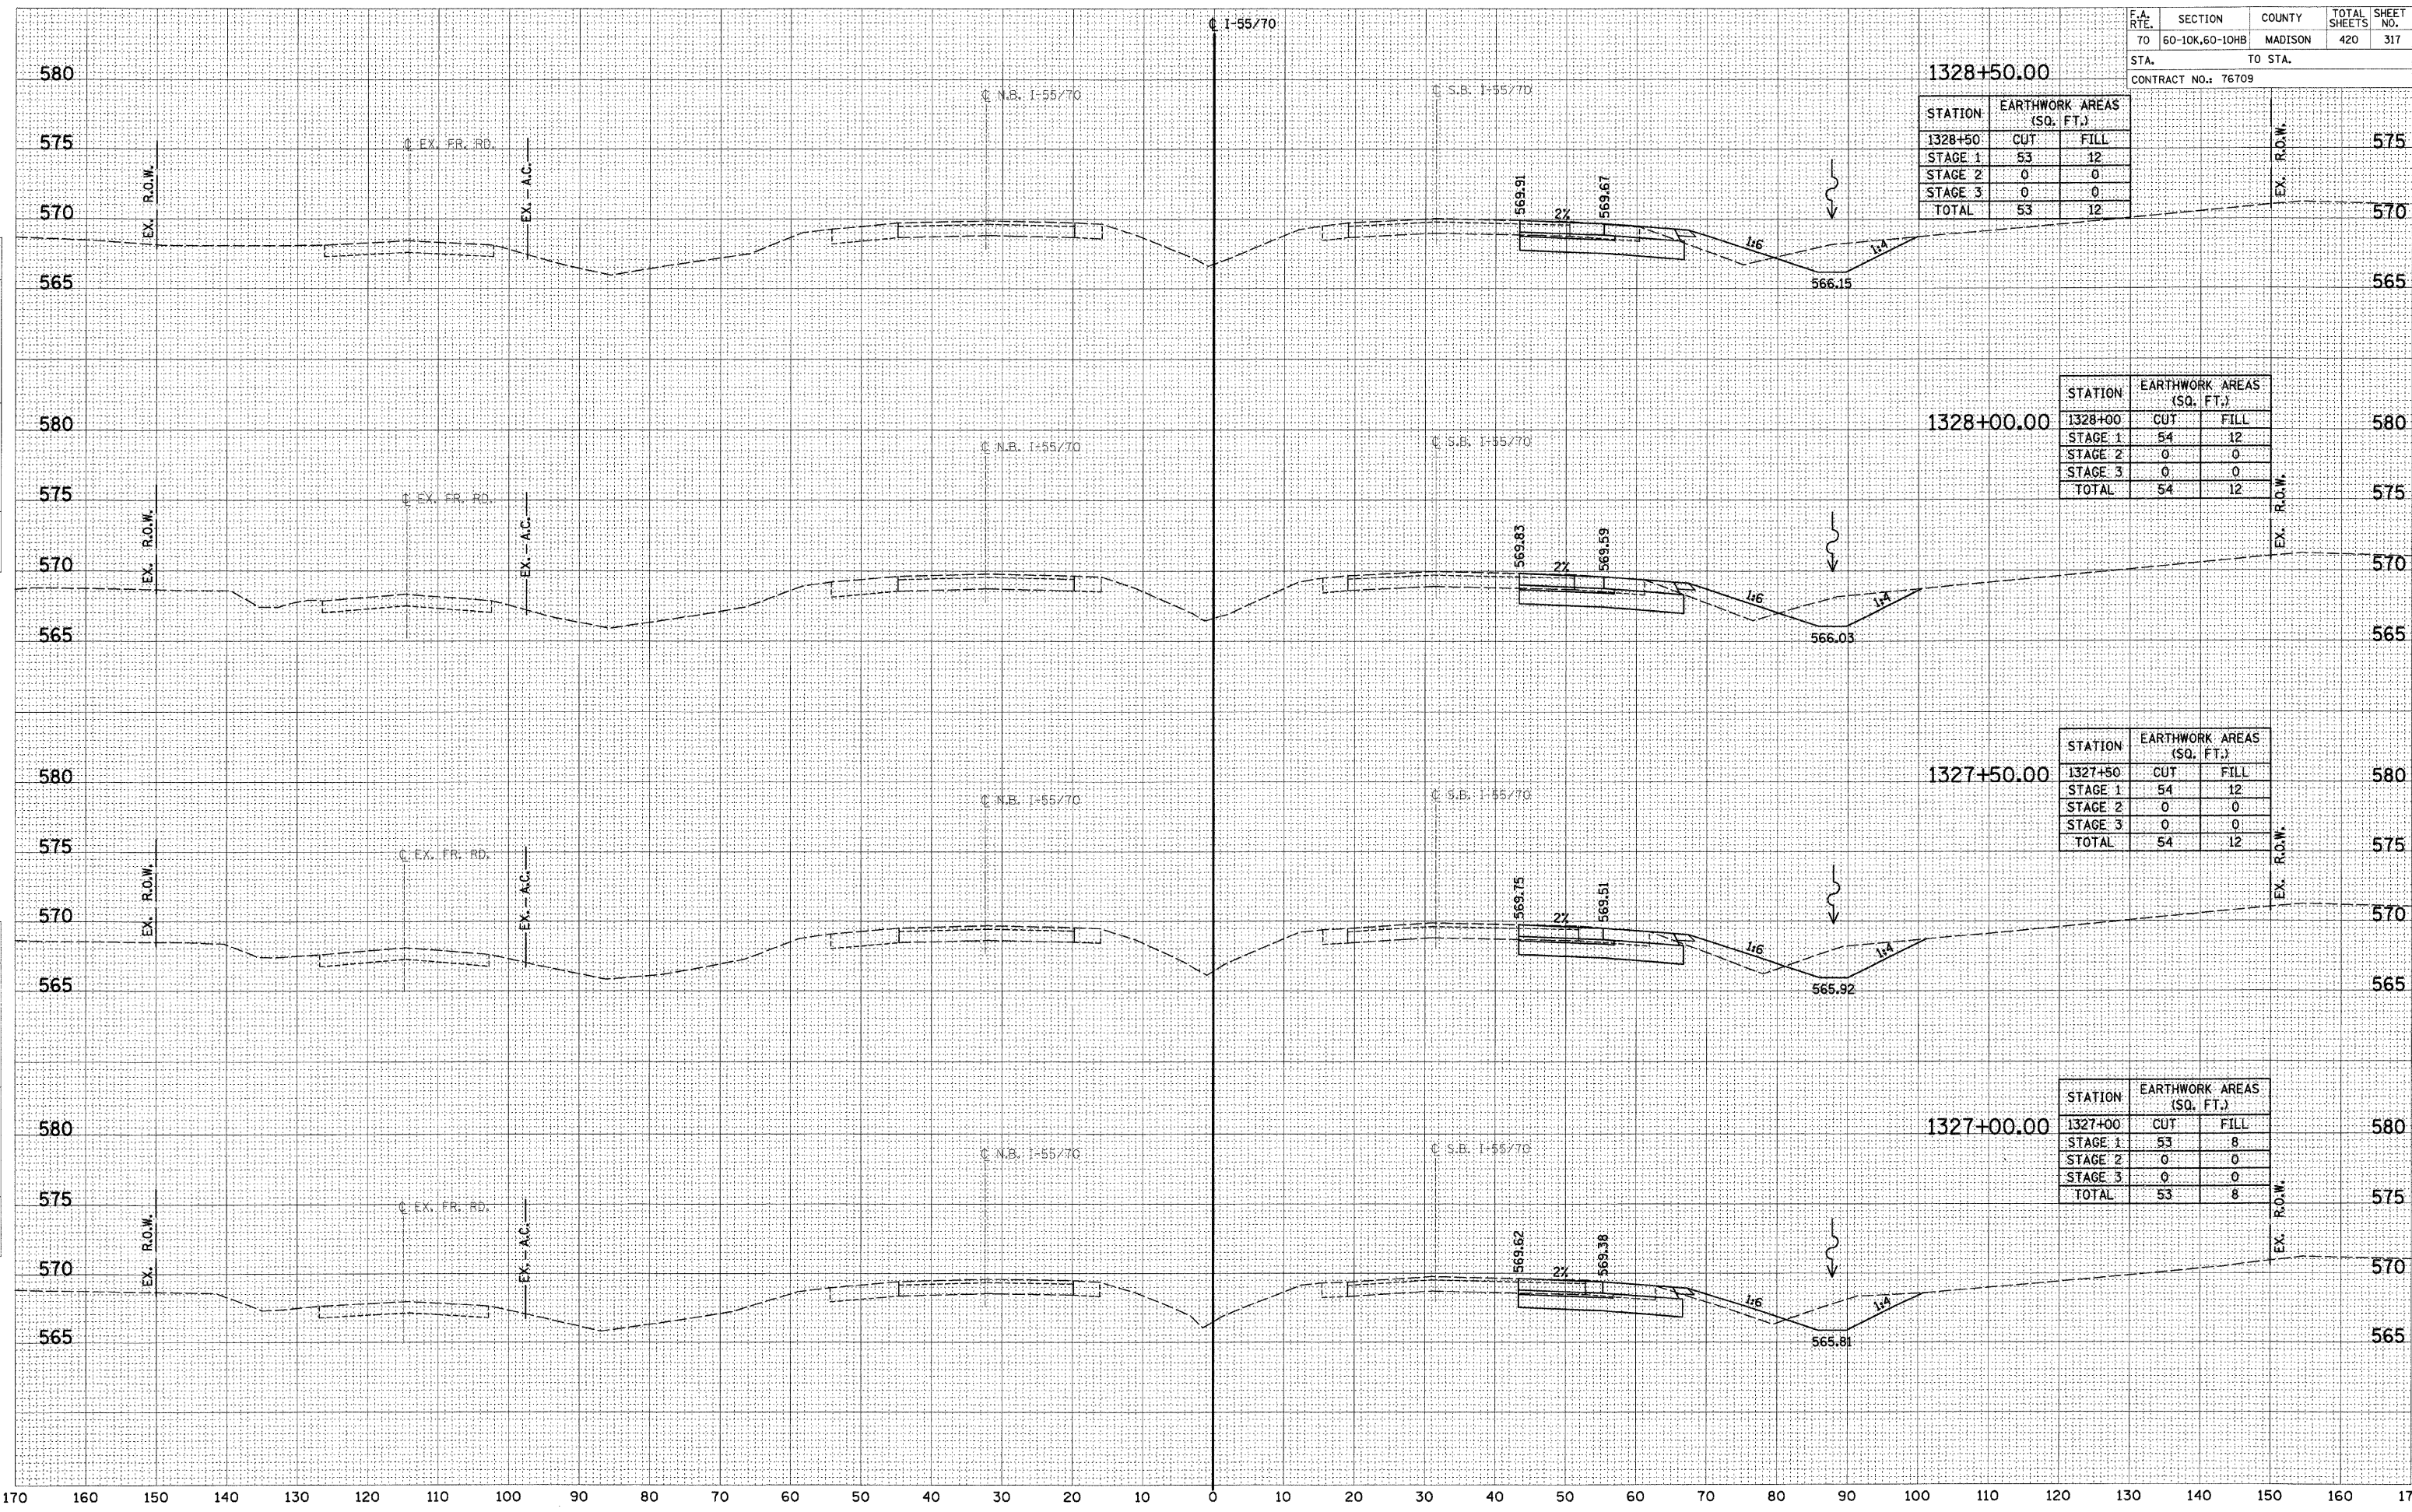

DATE: _____
 BY: _____
 SURVEYED _____
 PLOTTED _____
 NOTE BOOK _____
 AREAS CHECKED _____

DATE: _____
 BY: _____
 SURVEYED _____
 PLOTTED _____
 NOTE BOOK _____
 AREAS CHECKED _____