

F.A. RTE.	SECTION	COUNTY	TOTAL SHEETS	SHEET NO.
70	60-10K,60-10HB	MADISON	420	320
STA. TO STA.		TO STA.		


CONTRACT NO.: 76709

STATION	EARTHWORK AREAS (SQ. FT.)		
	CUT	FILL	
1334+50	86	22	580
STAGE 1	86	22	
STAGE 2	0	0	
STAGE 3	0	0	
TOTAL	86	22	575

STATION	EARTHWORK AREAS (SQ. FT.)		
	CUT	FILL	
1334+00	66	20	580
STAGE 1	66	20	
STAGE 2	0	0	
STAGE 3	0	0	
TOTAL	66	20	575

STATION	EARTHWORK AREAS (SQ. FT.)		
	CUT	FILL	
1333+50	62	21	580
STAGE 1	62	21	
STAGE 2	0	0	
STAGE 3	0	0	
TOTAL	62	21	575

STATION	EARTHWORK AREAS (SQ. FT.)		
	CUT	FILL	
1333+00	58	22	580
STAGE 1	58	22	
STAGE 2	0	0	
STAGE 3	0	0	
TOTAL	58	22	575

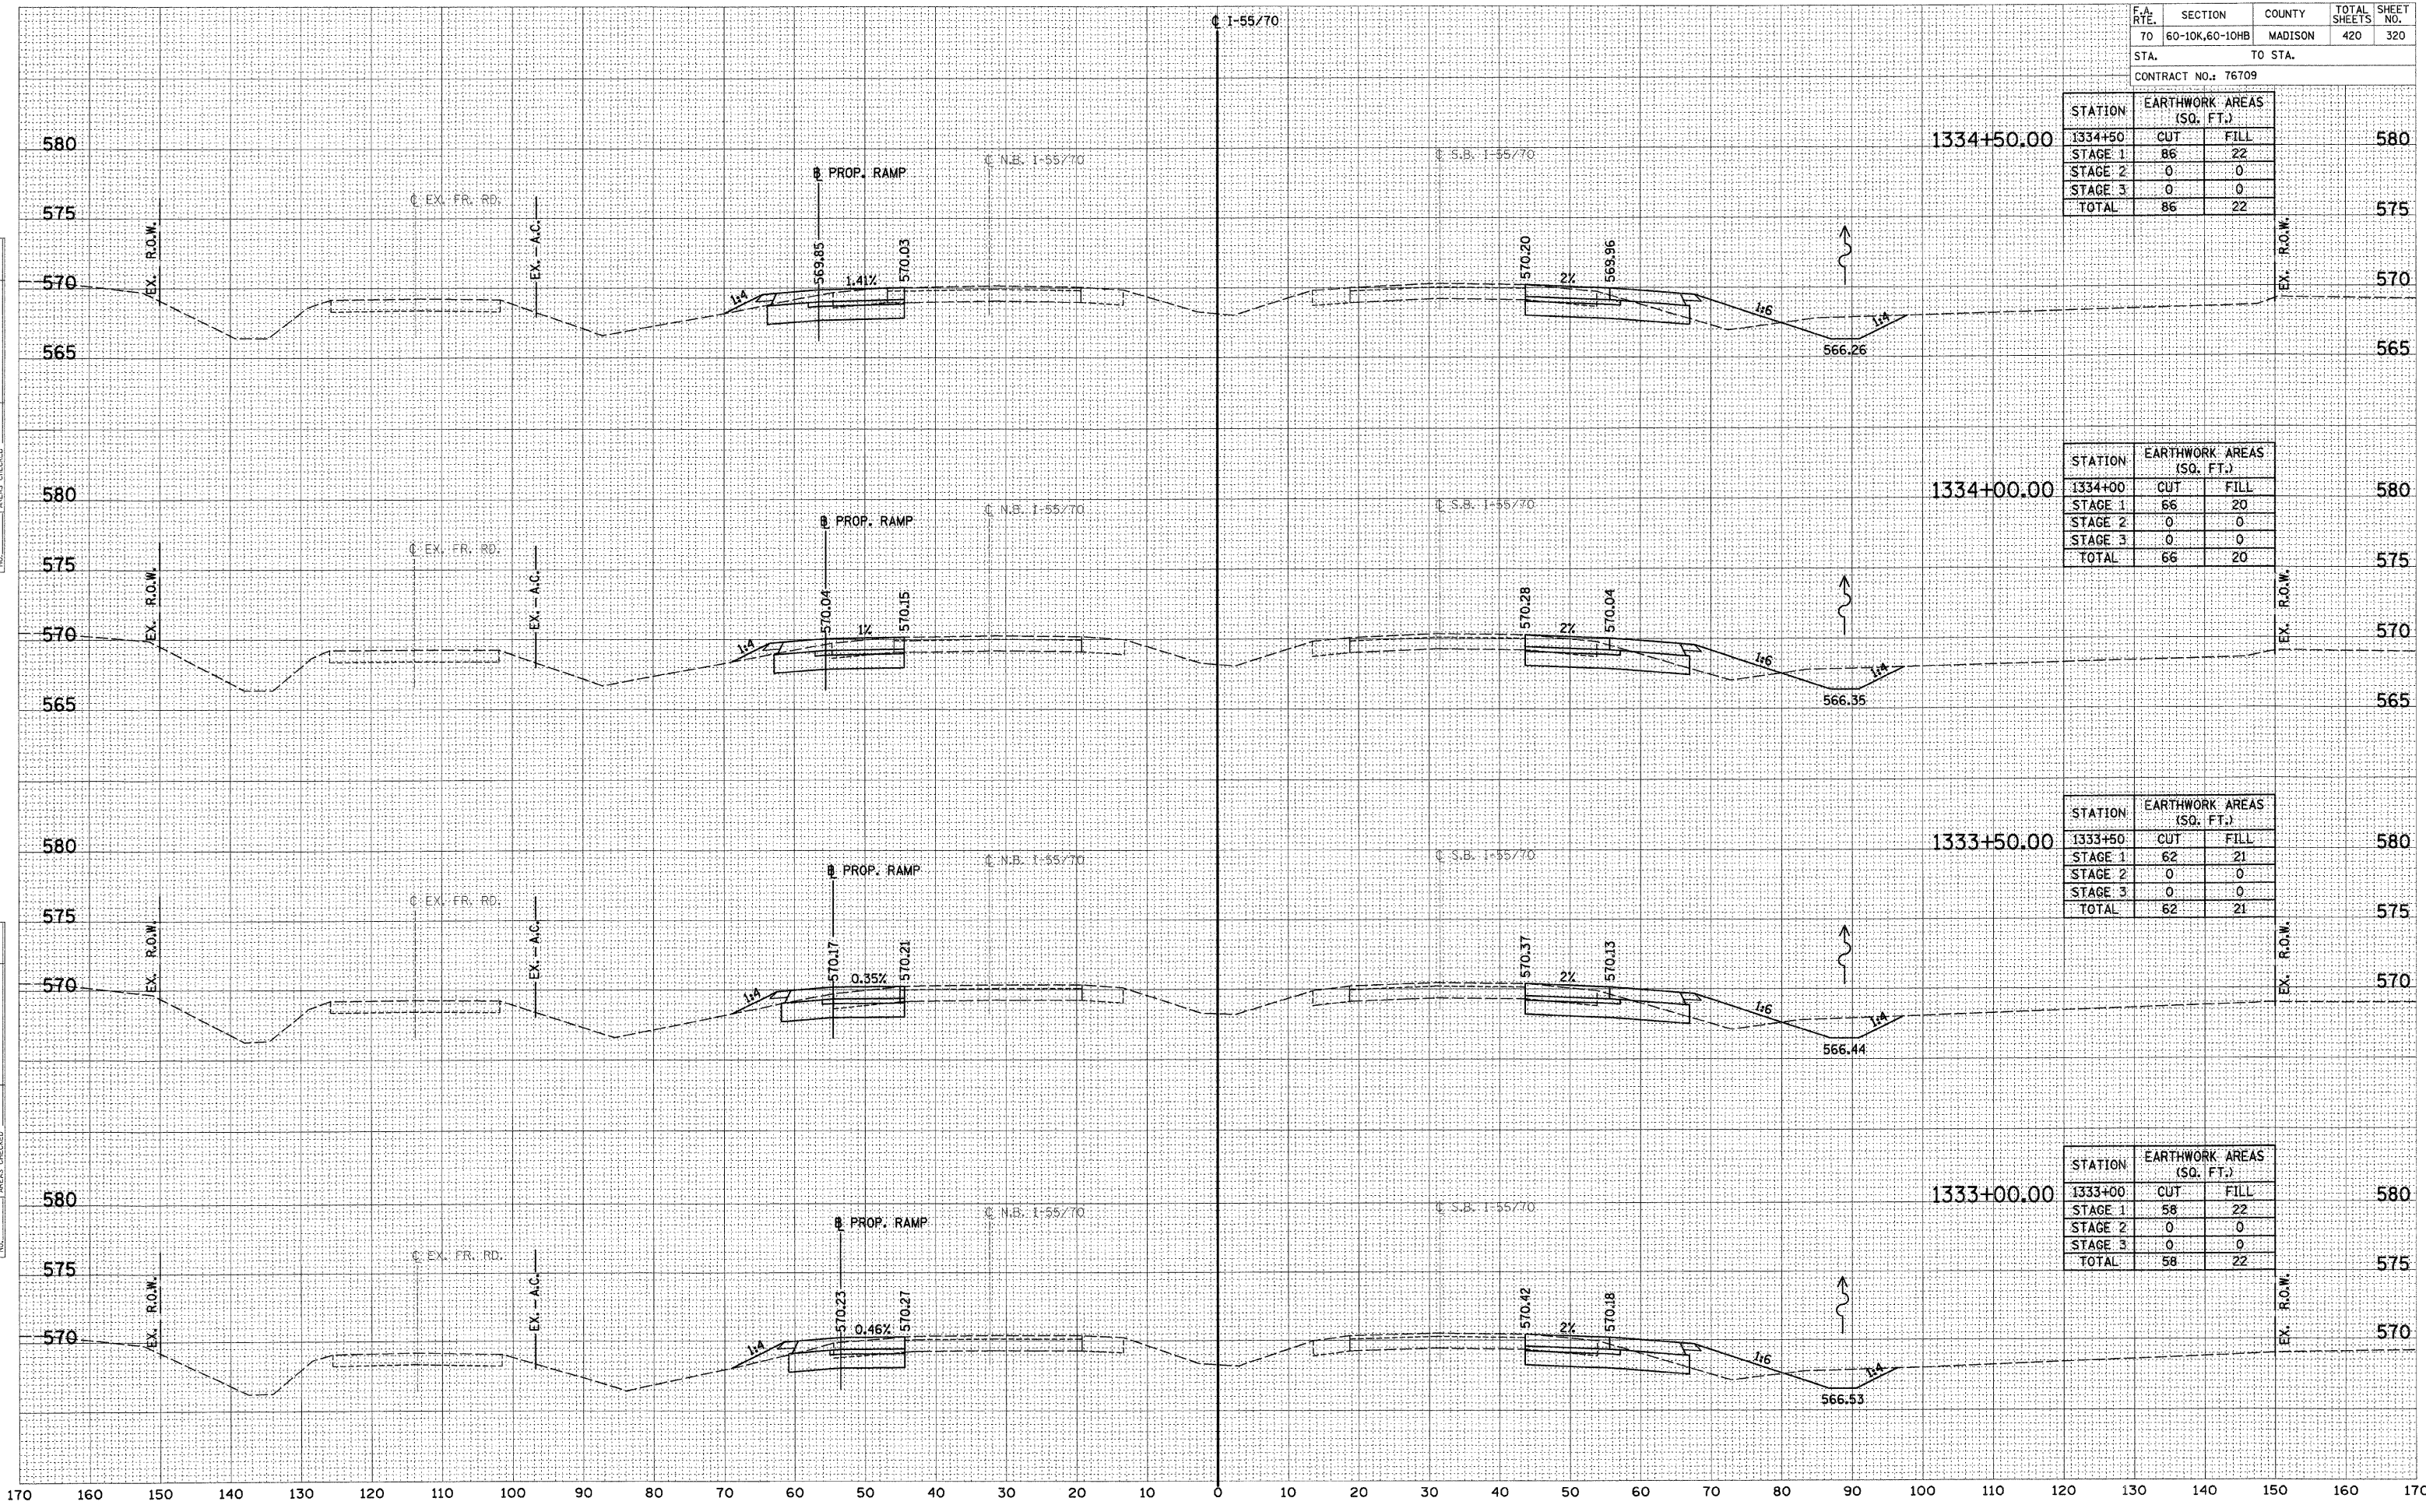

BY: \_\_\_\_\_ DATE: \_\_\_\_\_  
 SURVEYED \_\_\_\_\_  
 PLOTTED \_\_\_\_\_  
 TEMPLATE \_\_\_\_\_  
 NOTE BOOK \_\_\_\_\_  
 NO. \_\_\_\_\_  
 AREAS CHECKED \_\_\_\_\_

BY: \_\_\_\_\_ DATE: \_\_\_\_\_  
 SURVEYED \_\_\_\_\_  
 PLOTTED \_\_\_\_\_  
 TEMPLATE \_\_\_\_\_  
 NOTE BOOK \_\_\_\_\_  
 NO. \_\_\_\_\_  
 AREAS CHECKED \_\_\_\_\_