


STATION	EARTHWORK AREAS (SQ. FT.)	
	CUT	FILL
1338+50	199	39
STAGE 1	0	0
STAGE 2	0	0
STAGE 3	0	0
TOTAL	199	39

STATION	EARTHWORK AREAS (SQ. FT.)	
	CUT	FILL
1338+00	185	35
STAGE 1	0	0
STAGE 2	0	0
STAGE 3	0	0
TOTAL	185	35

STATION	EARTHWORK AREAS (SQ. FT.)	
	CUT	FILL
1337+50	123	32
STAGE 1	0	0
STAGE 2	0	0
STAGE 3	0	0
TOTAL	123	32

STATION	EARTHWORK AREAS (SQ. FT.)	
	CUT	FILL
1337+00	119	29
STAGE 1	0	0
STAGE 2	0	0
STAGE 3	0	0
TOTAL	119	29

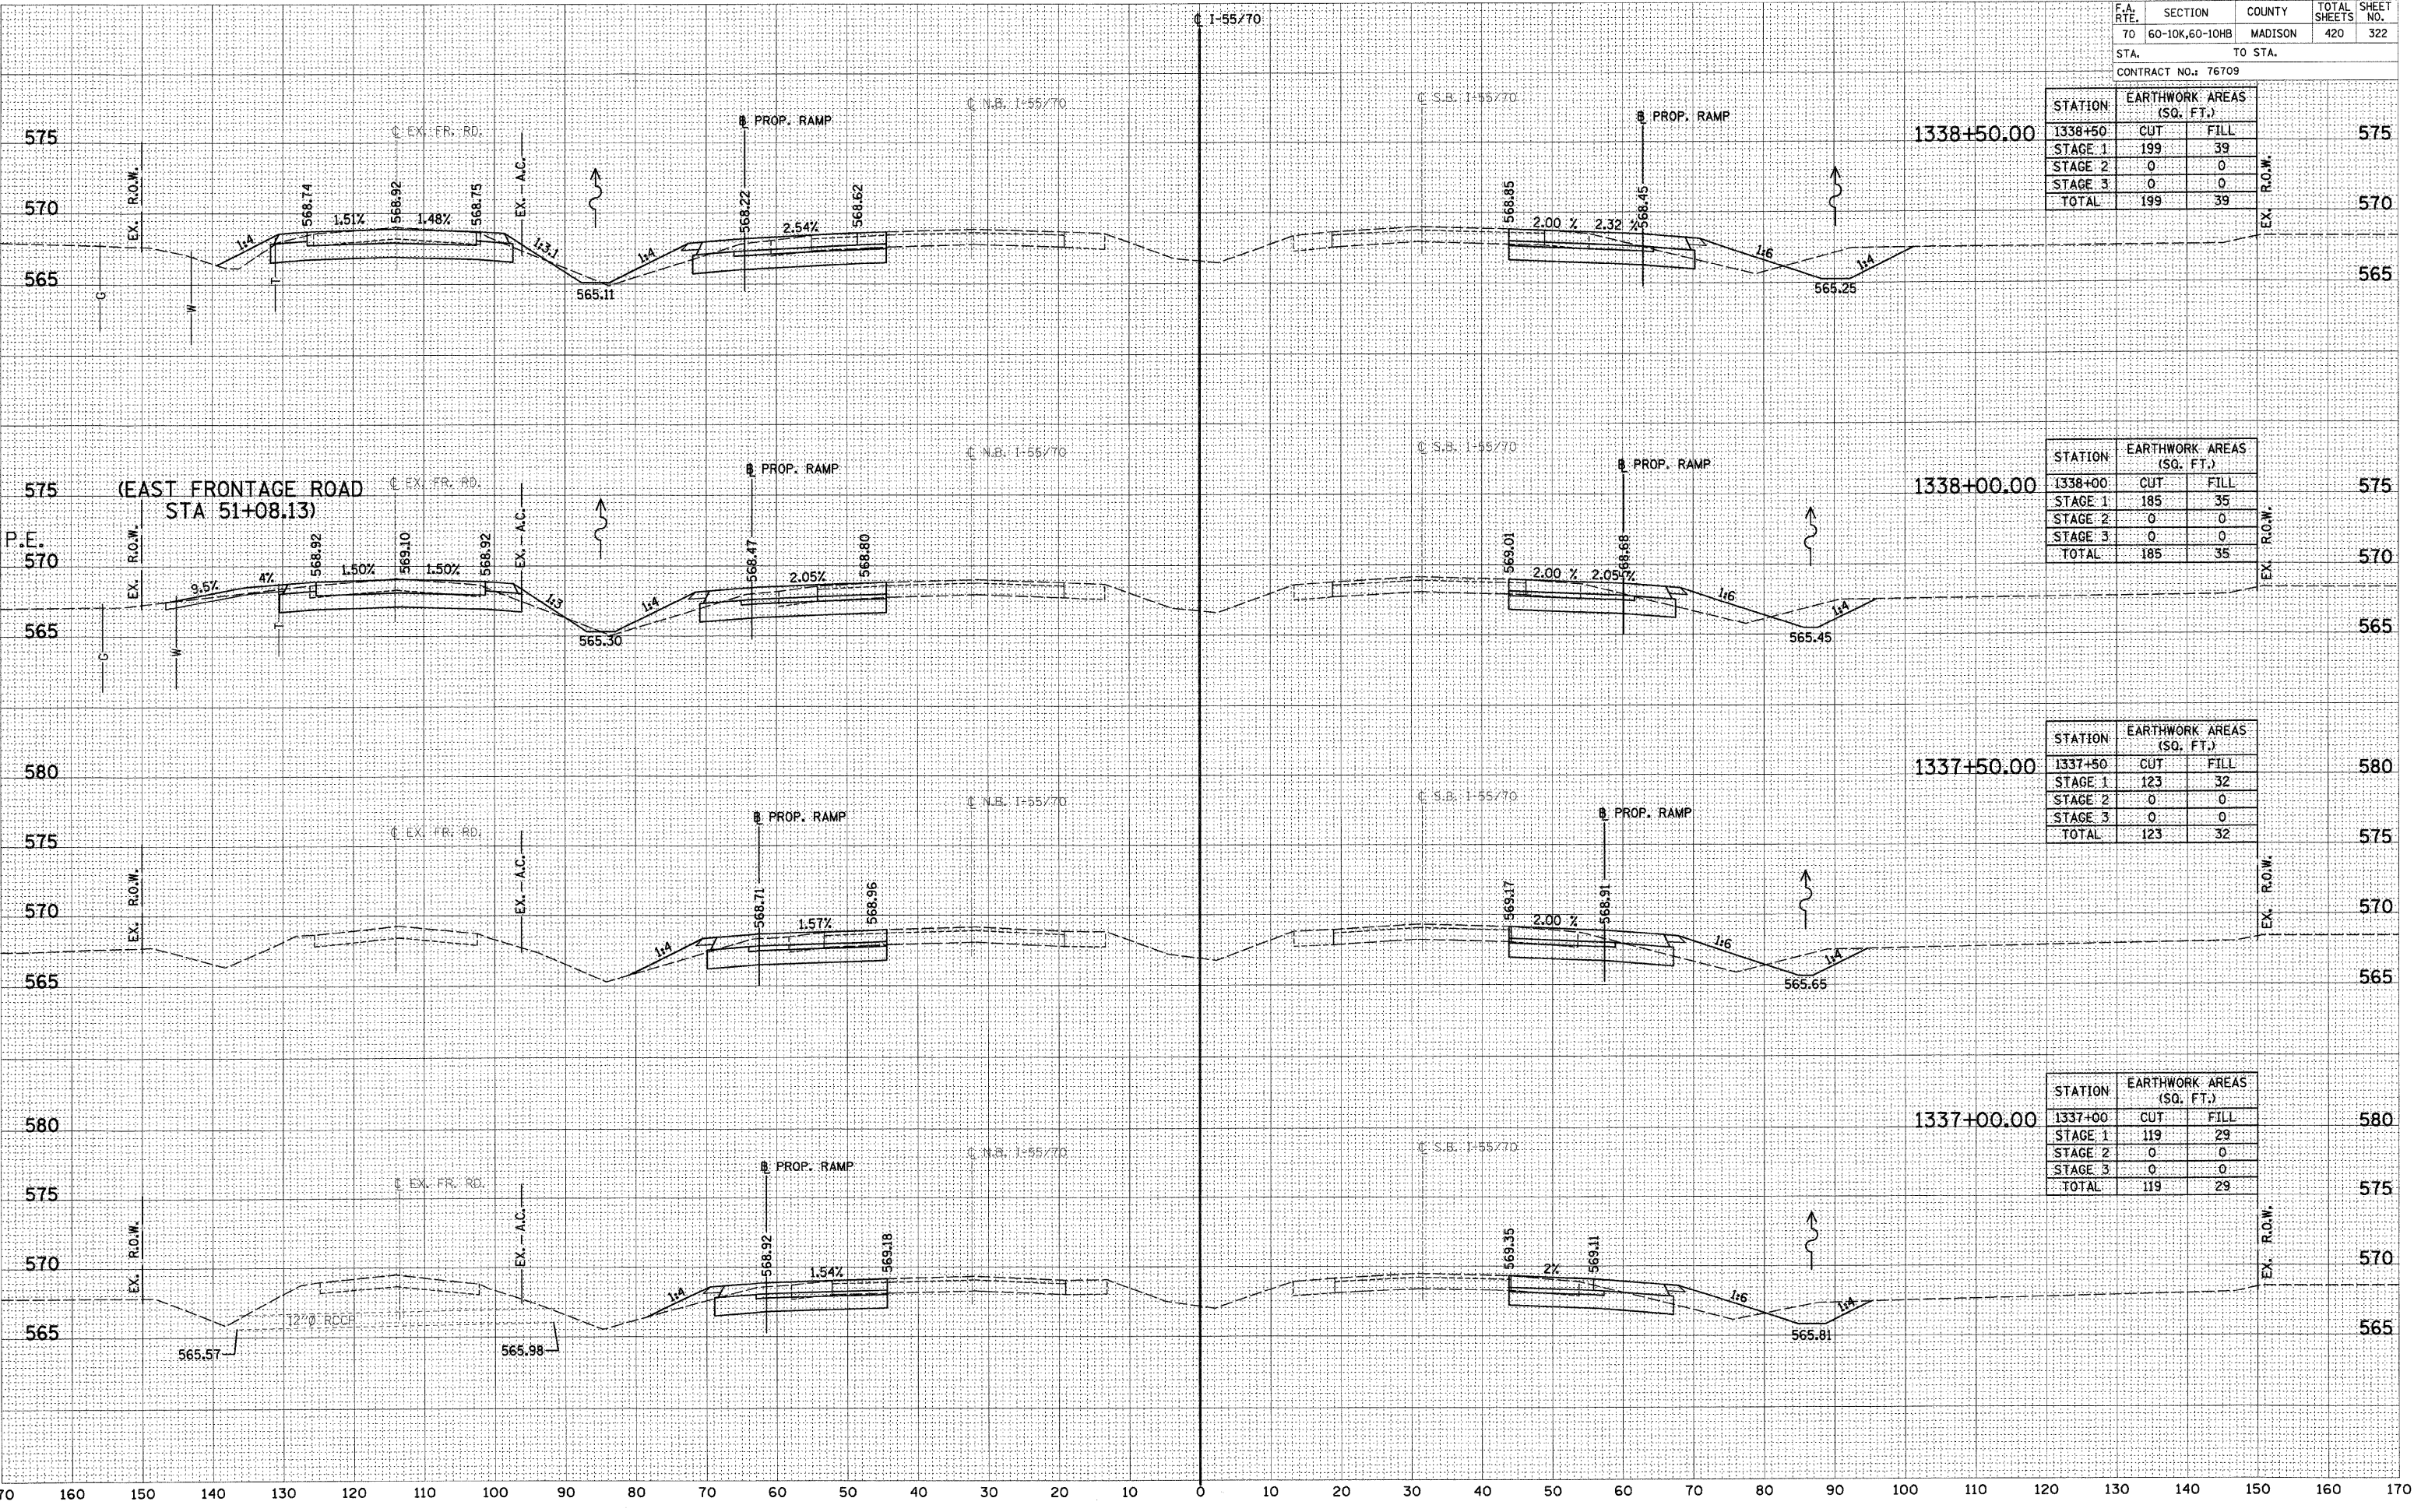

DATE: _____
 BY: _____
 SURVEYED: _____
 SURVEY: _____
 NOTE BOOK: _____
 NO.: _____
 AREAS CHECKED: _____

DATE: _____
 BY: _____
 SURVEYED: _____
 SURVEY: _____
 NOTE BOOK: _____
 NO.: _____
 AREAS CHECKED: _____