


F.A. RTE.	SECTION	COUNTY	TOTAL SHEETS	SHEET NO.
70	60-10K,60-10HB	MADISON	420	339
STA.		TO STA.		
CONTRACT NO.: 76709				

STATION	EARTHWORK AREAS (SQ. FT.)	
	CUT	FILL
1371+00.00		
STAGE 1	65	38
STAGE 2	99	13
STAGE 3	0	0
TOTAL	164	51

STATION	EARTHWORK AREAS (SQ. FT.)	
	CUT	FILL
1370+50.00		
STAGE 1	66	62
STAGE 2	112	7
STAGE 3	0	0
TOTAL	178	69

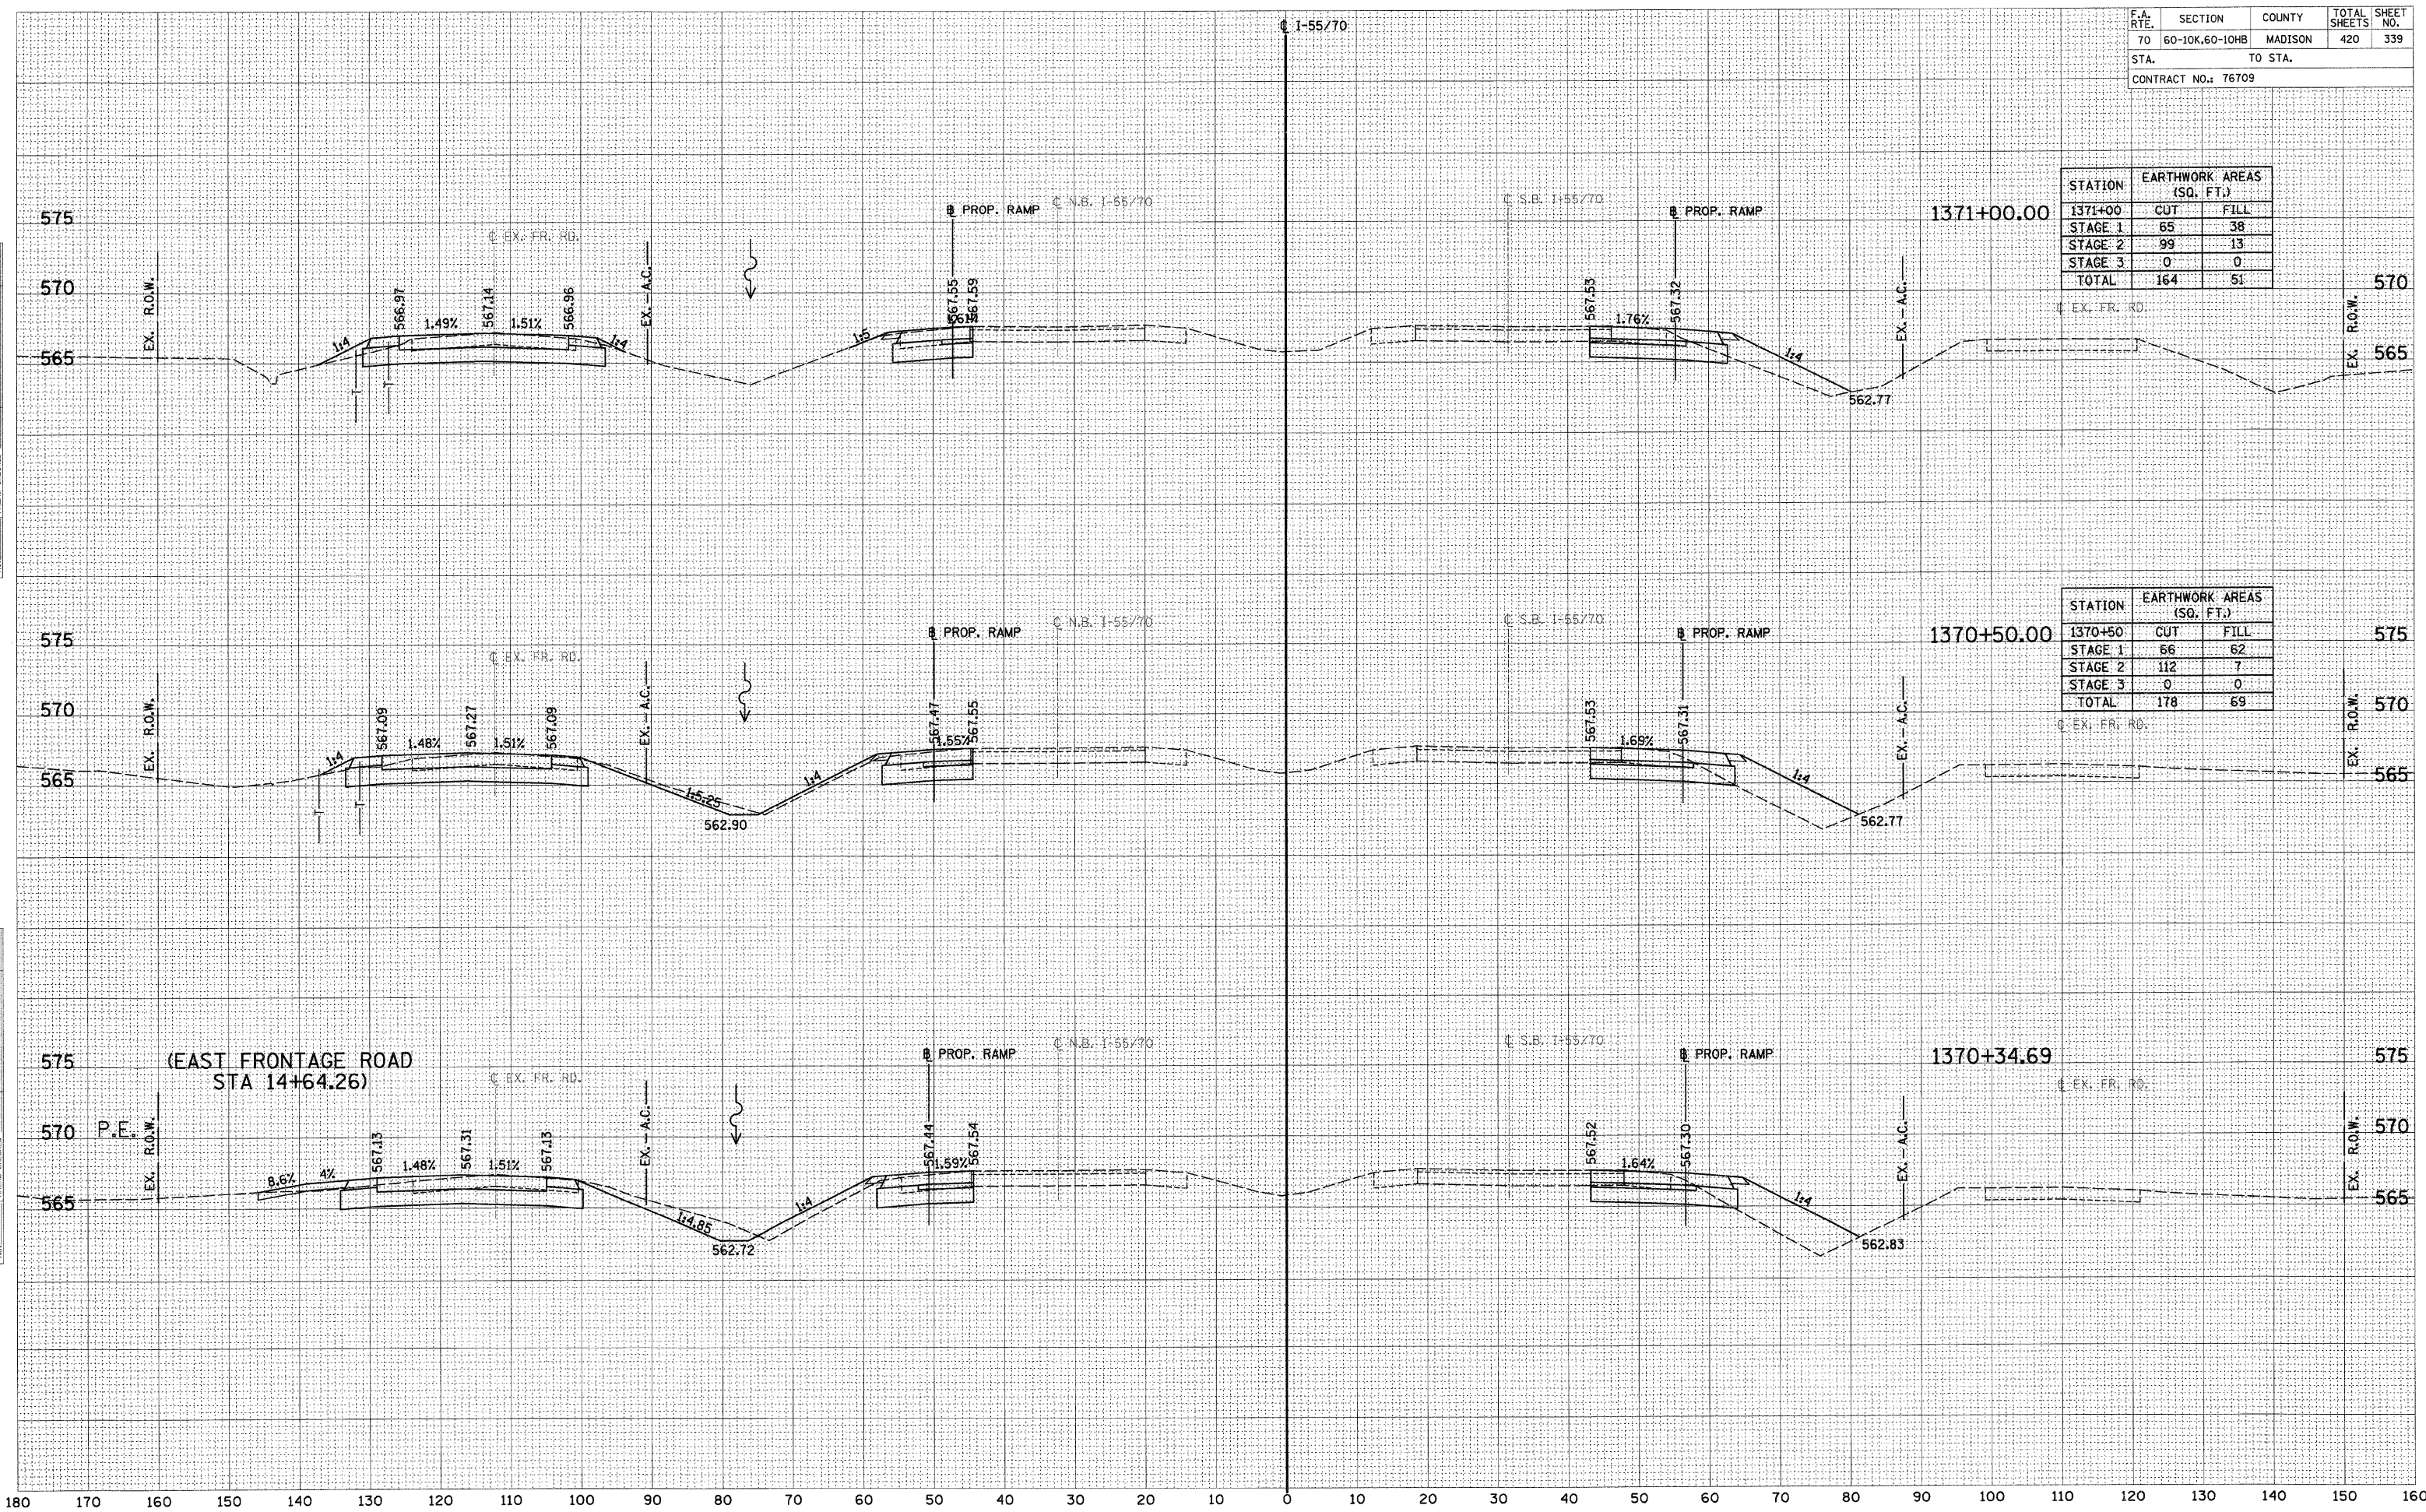

DATE _____
 BY _____
 SURVEYED _____
 PLOTTED _____
 NOTE BOOK _____
 AREAS CHECKED _____
 NO. _____

DATE _____
 BY _____
 SURVEYED _____
 PLOTTED _____
 NOTE BOOK _____
 AREAS CHECKED _____
 NO. _____

(EAST FRONTAGE ROAD
 STA 14+64.26)