


F.A. RTE.	SECTION	COUNTY	TOTAL SHEETS	SHEET NO.
70	60-10K,60-10HB	MADISON	420	345
STA.		TO STA.		
CONTRACT NO.: 76709				

STATION	EARTHWORK AREAS (SQ. FT.)	
	CUT	FILL
482+00	68	0
STAGE 1	13	0
STAGE 2	14	19
TOTAL	95	19

STATION	EARTHWORK AREAS (SQ. FT.)	
	CUT	FILL
481+50	23	0
STAGE 1	11	0
STAGE 2	3	4
TOTAL	37	4

STATION	EARTHWORK AREAS (SQ. FT.)	
	CUT	FILL
481+00	23	1
STAGE 1	8	0
STAGE 2	7	11
TOTAL	38	12

STATION	EARTHWORK AREAS (SQ. FT.)	
	CUT	FILL
480+50	17	5
STAGE 1	6	0
STAGE 2	11	11
TOTAL	24	16

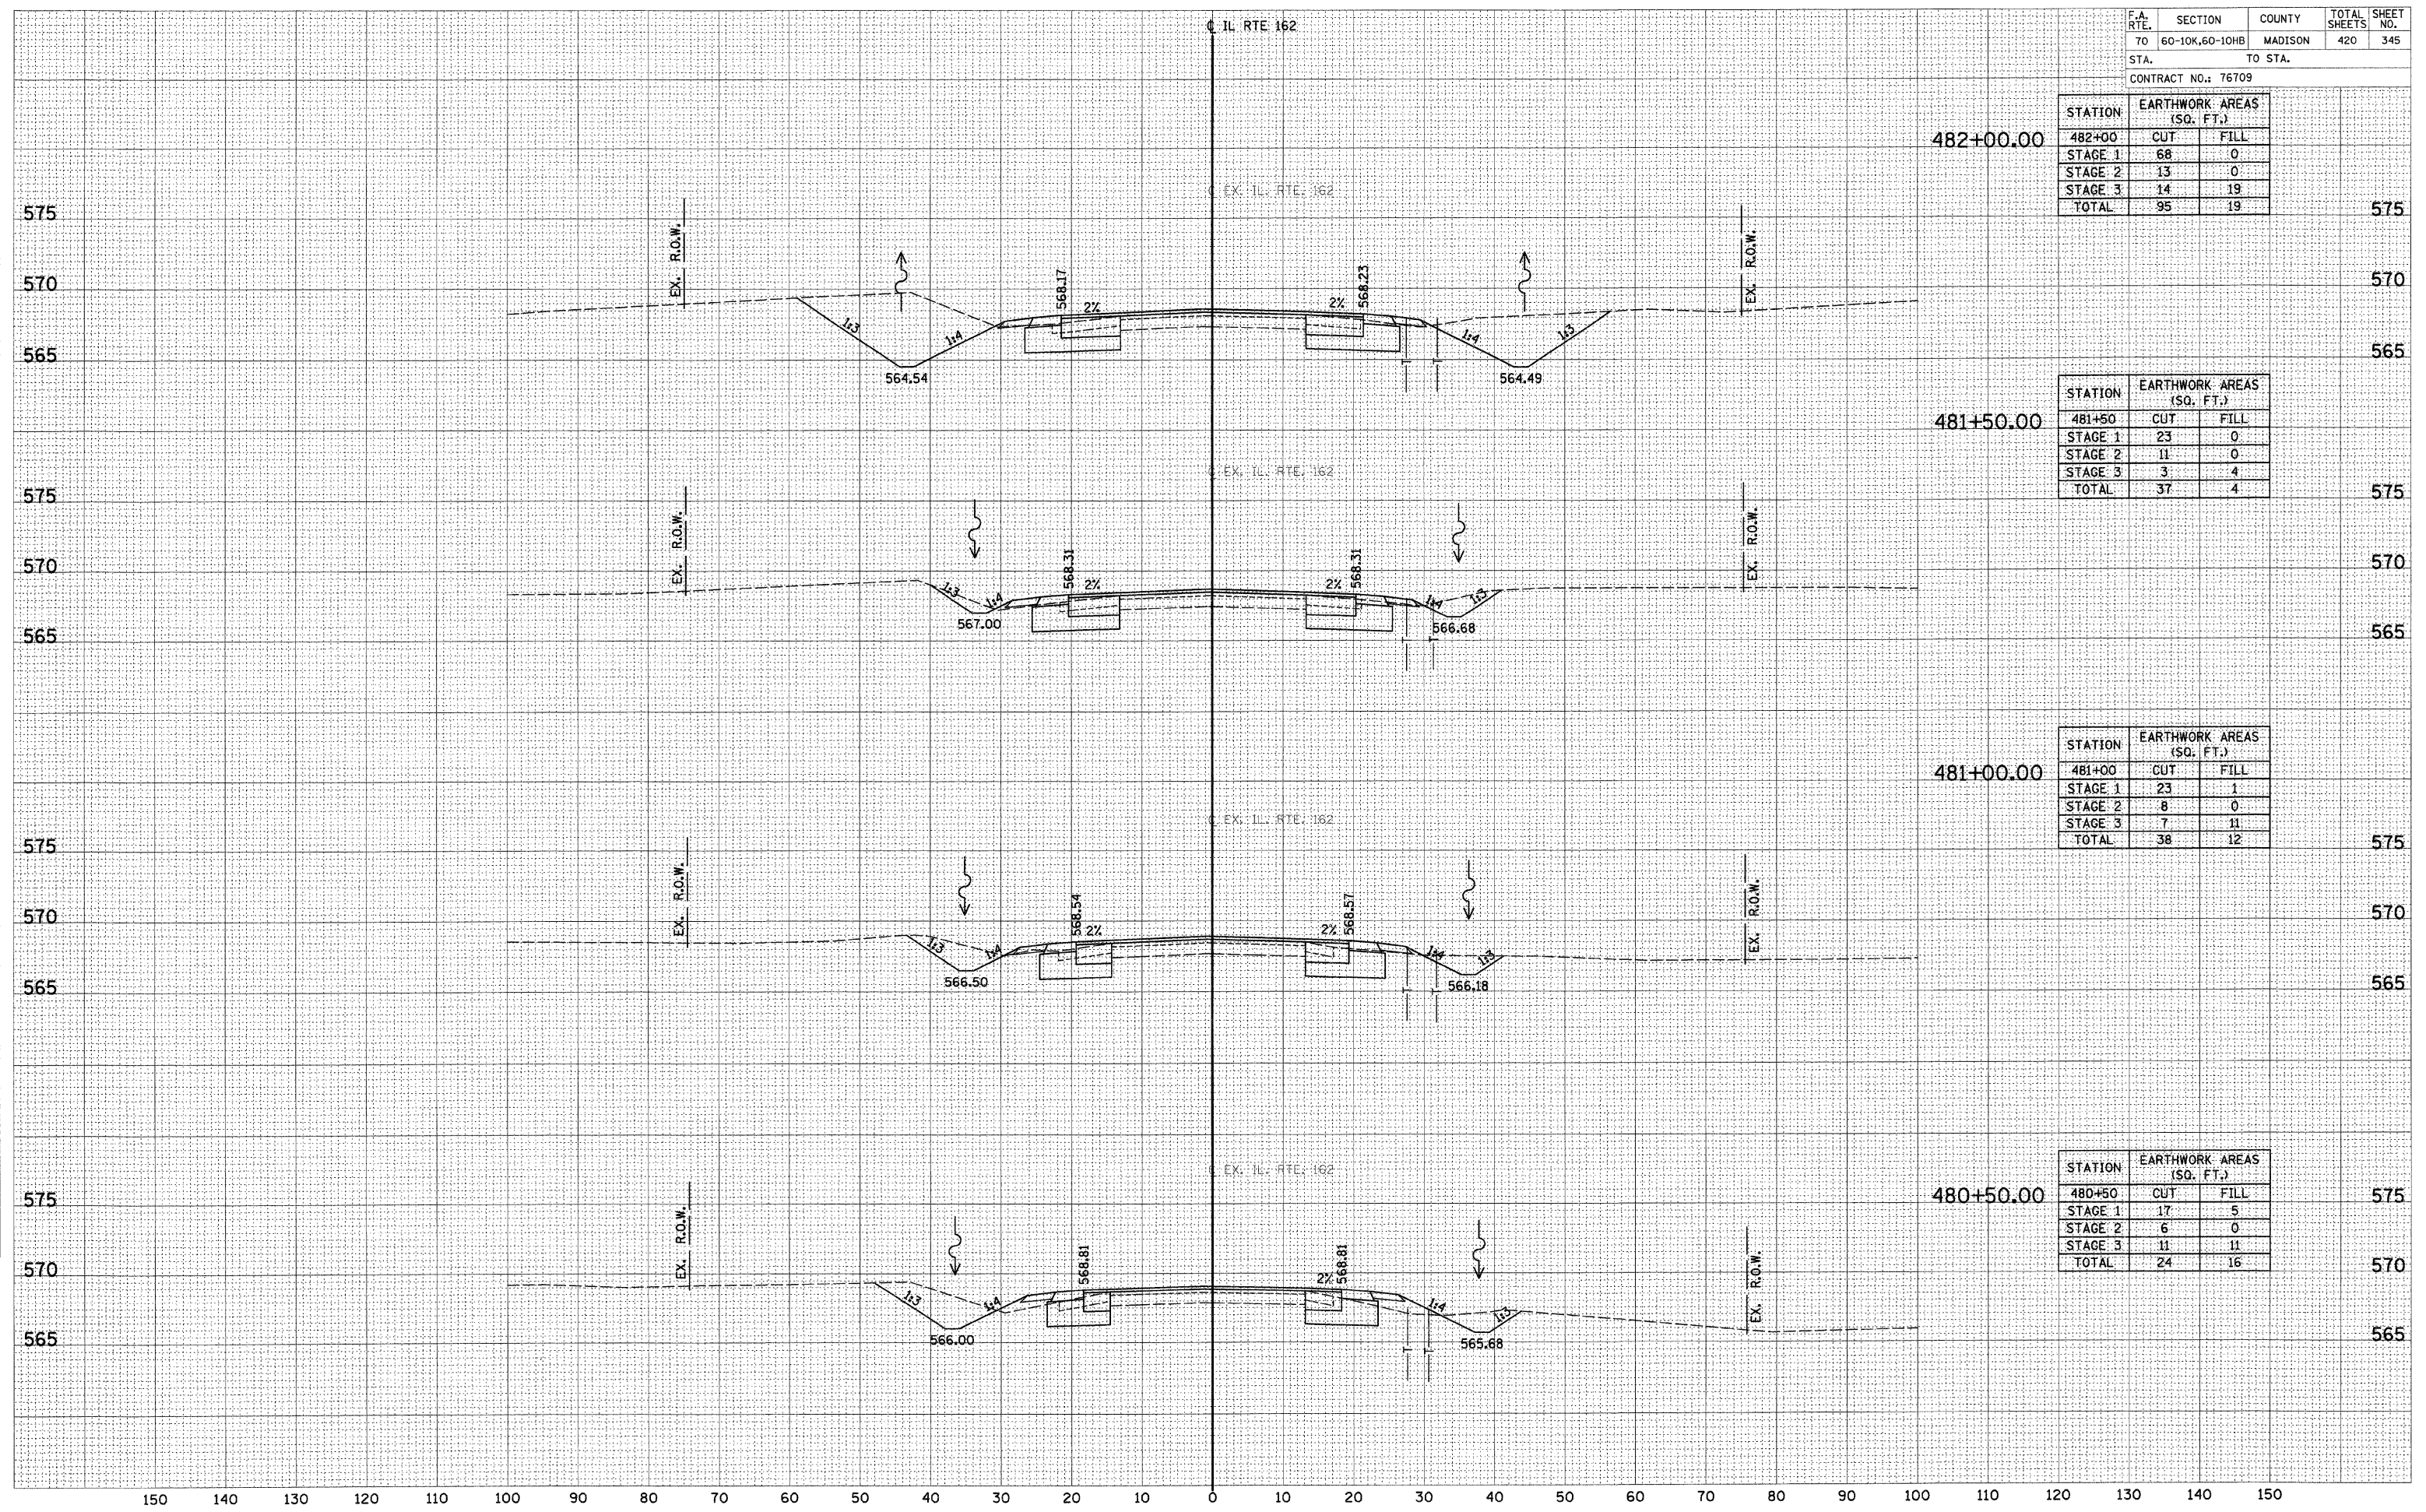

DATE _____ BY _____
 SURVEYED _____
 FINAL SURVEY _____
 NOTE BOOK _____
 TEMPLATE _____
 AREAS _____
 AREAS CHECKED _____

DATE _____ BY _____
 SURVEYED _____
 ORIGINAL SURVEY _____
 NOTE BOOK _____
 TEMPLATE _____
 AREAS _____
 AREAS CHECKED _____