


F.A. RTE.	SECTION	COUNTY	TOTAL SHEETS	SHEET NO.
TO	60-10K,60-10HB	MADISON	420	349
STA.		TO STA.		
CONTRACT NO.: 76709				

STATION	EARTHWORK AREAS (SQ. FT.)	
	CUT	FILL
487+50		
STAGE 1	14	2
STAGE 2	103	0
STAGE 3	32	5
TOTAL	149	7

STATION	EARTHWORK AREAS (SQ. FT.)	
	CUT	FILL
487+00		
STAGE 1	16	1
STAGE 2	83	0
STAGE 3	19	0
TOTAL	118	1

STATION	EARTHWORK AREAS (SQ. FT.)	
	CUT	FILL
486+50		
STAGE 1	15	3
STAGE 2	166	0
STAGE 3	65	1
TOTAL	246	4

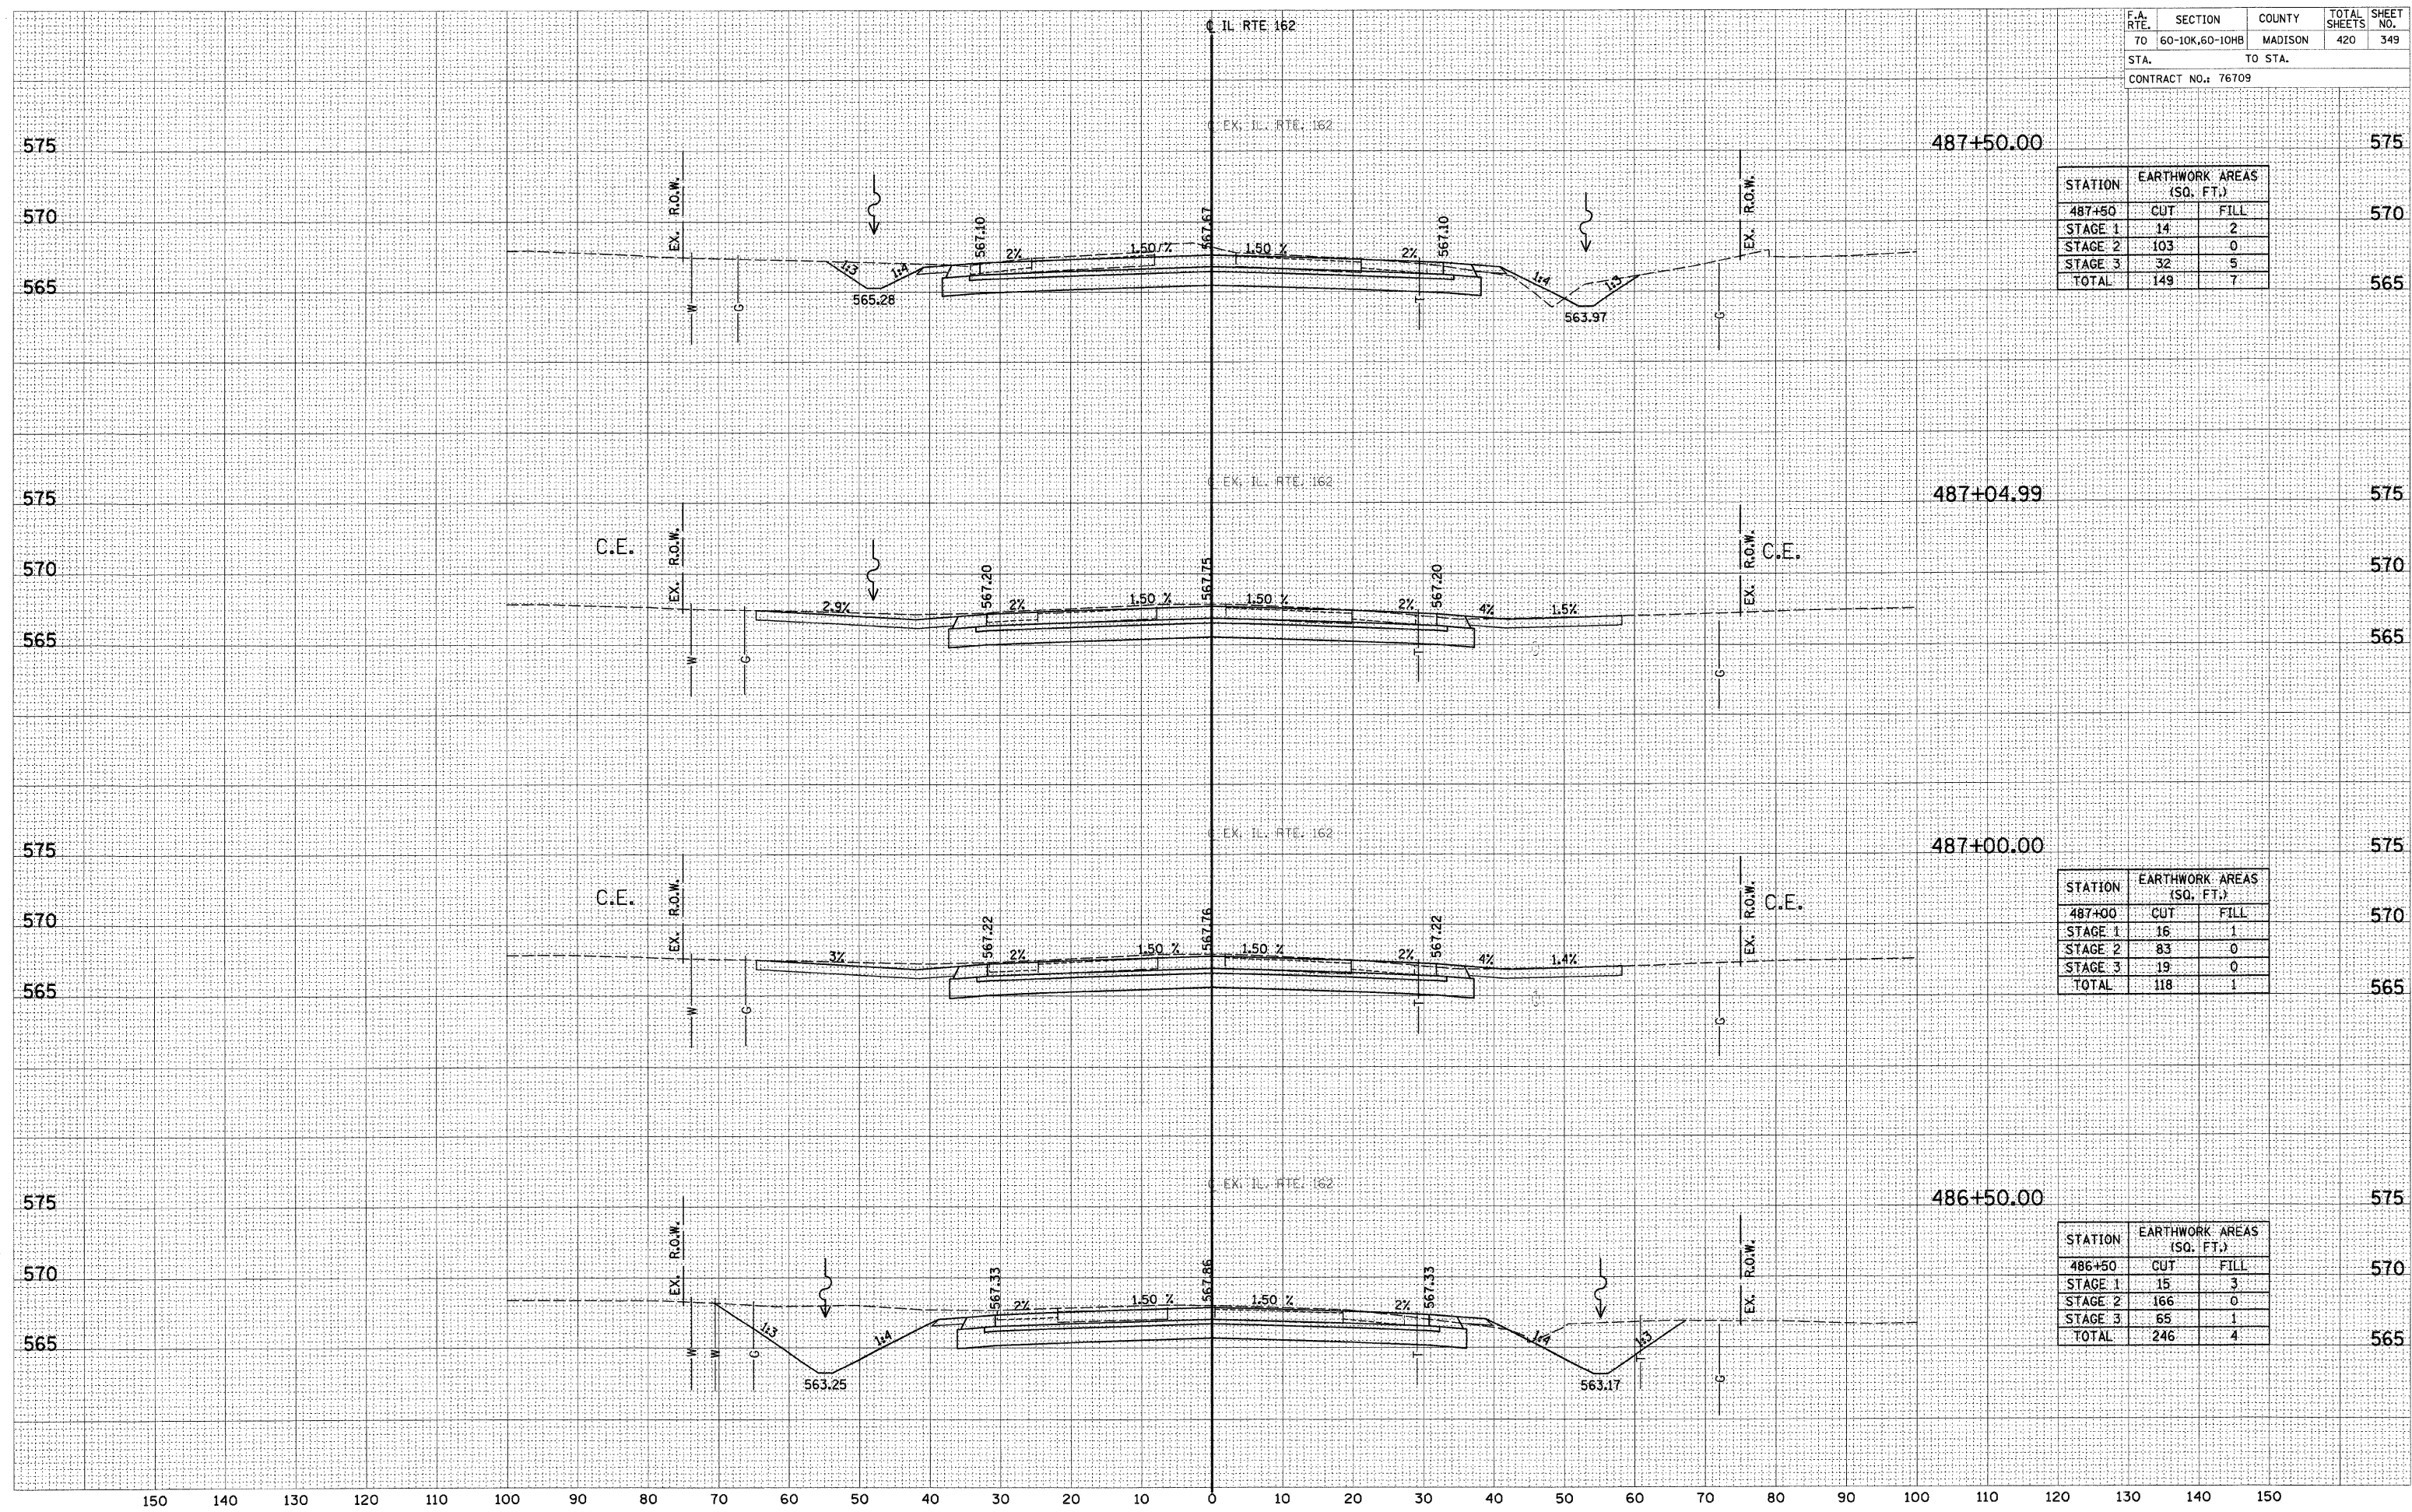

DATE _____
 BY _____
 SURVEYED _____
 ORIGINAL SURVEY _____
 NOTE BOOK _____
 AREAS CHECKED _____

DATE _____
 BY _____
 SURVEYED _____
 ORIGINAL SURVEY _____
 NOTE BOOK _____
 AREAS CHECKED _____

150 140 130 120 110 100 90 80 70 60 50 40 30 20 10 0 10 20 30 40 50 60 70 80 90 100 110 120 130 140 150