


F.A. RTE.	SECTION	COUNTY	TOTAL SHEETS	SHEET NO.
70	60-10K,60-10HB	MADISON	420	360
STA.		TO STA.		
CONTRACT NO.: 76709				

DATE _____
 BY _____
 SURVEYED _____
 SURVEY _____
 NOTE BOOK _____
 TEMPLATE _____
 AREAS _____
 AREAS CHECKED _____

DATE _____
 BY _____
 SURVEYED _____
 SURVEY _____
 NOTE BOOK _____
 TEMPLATE _____
 AREAS _____
 AREAS CHECKED _____

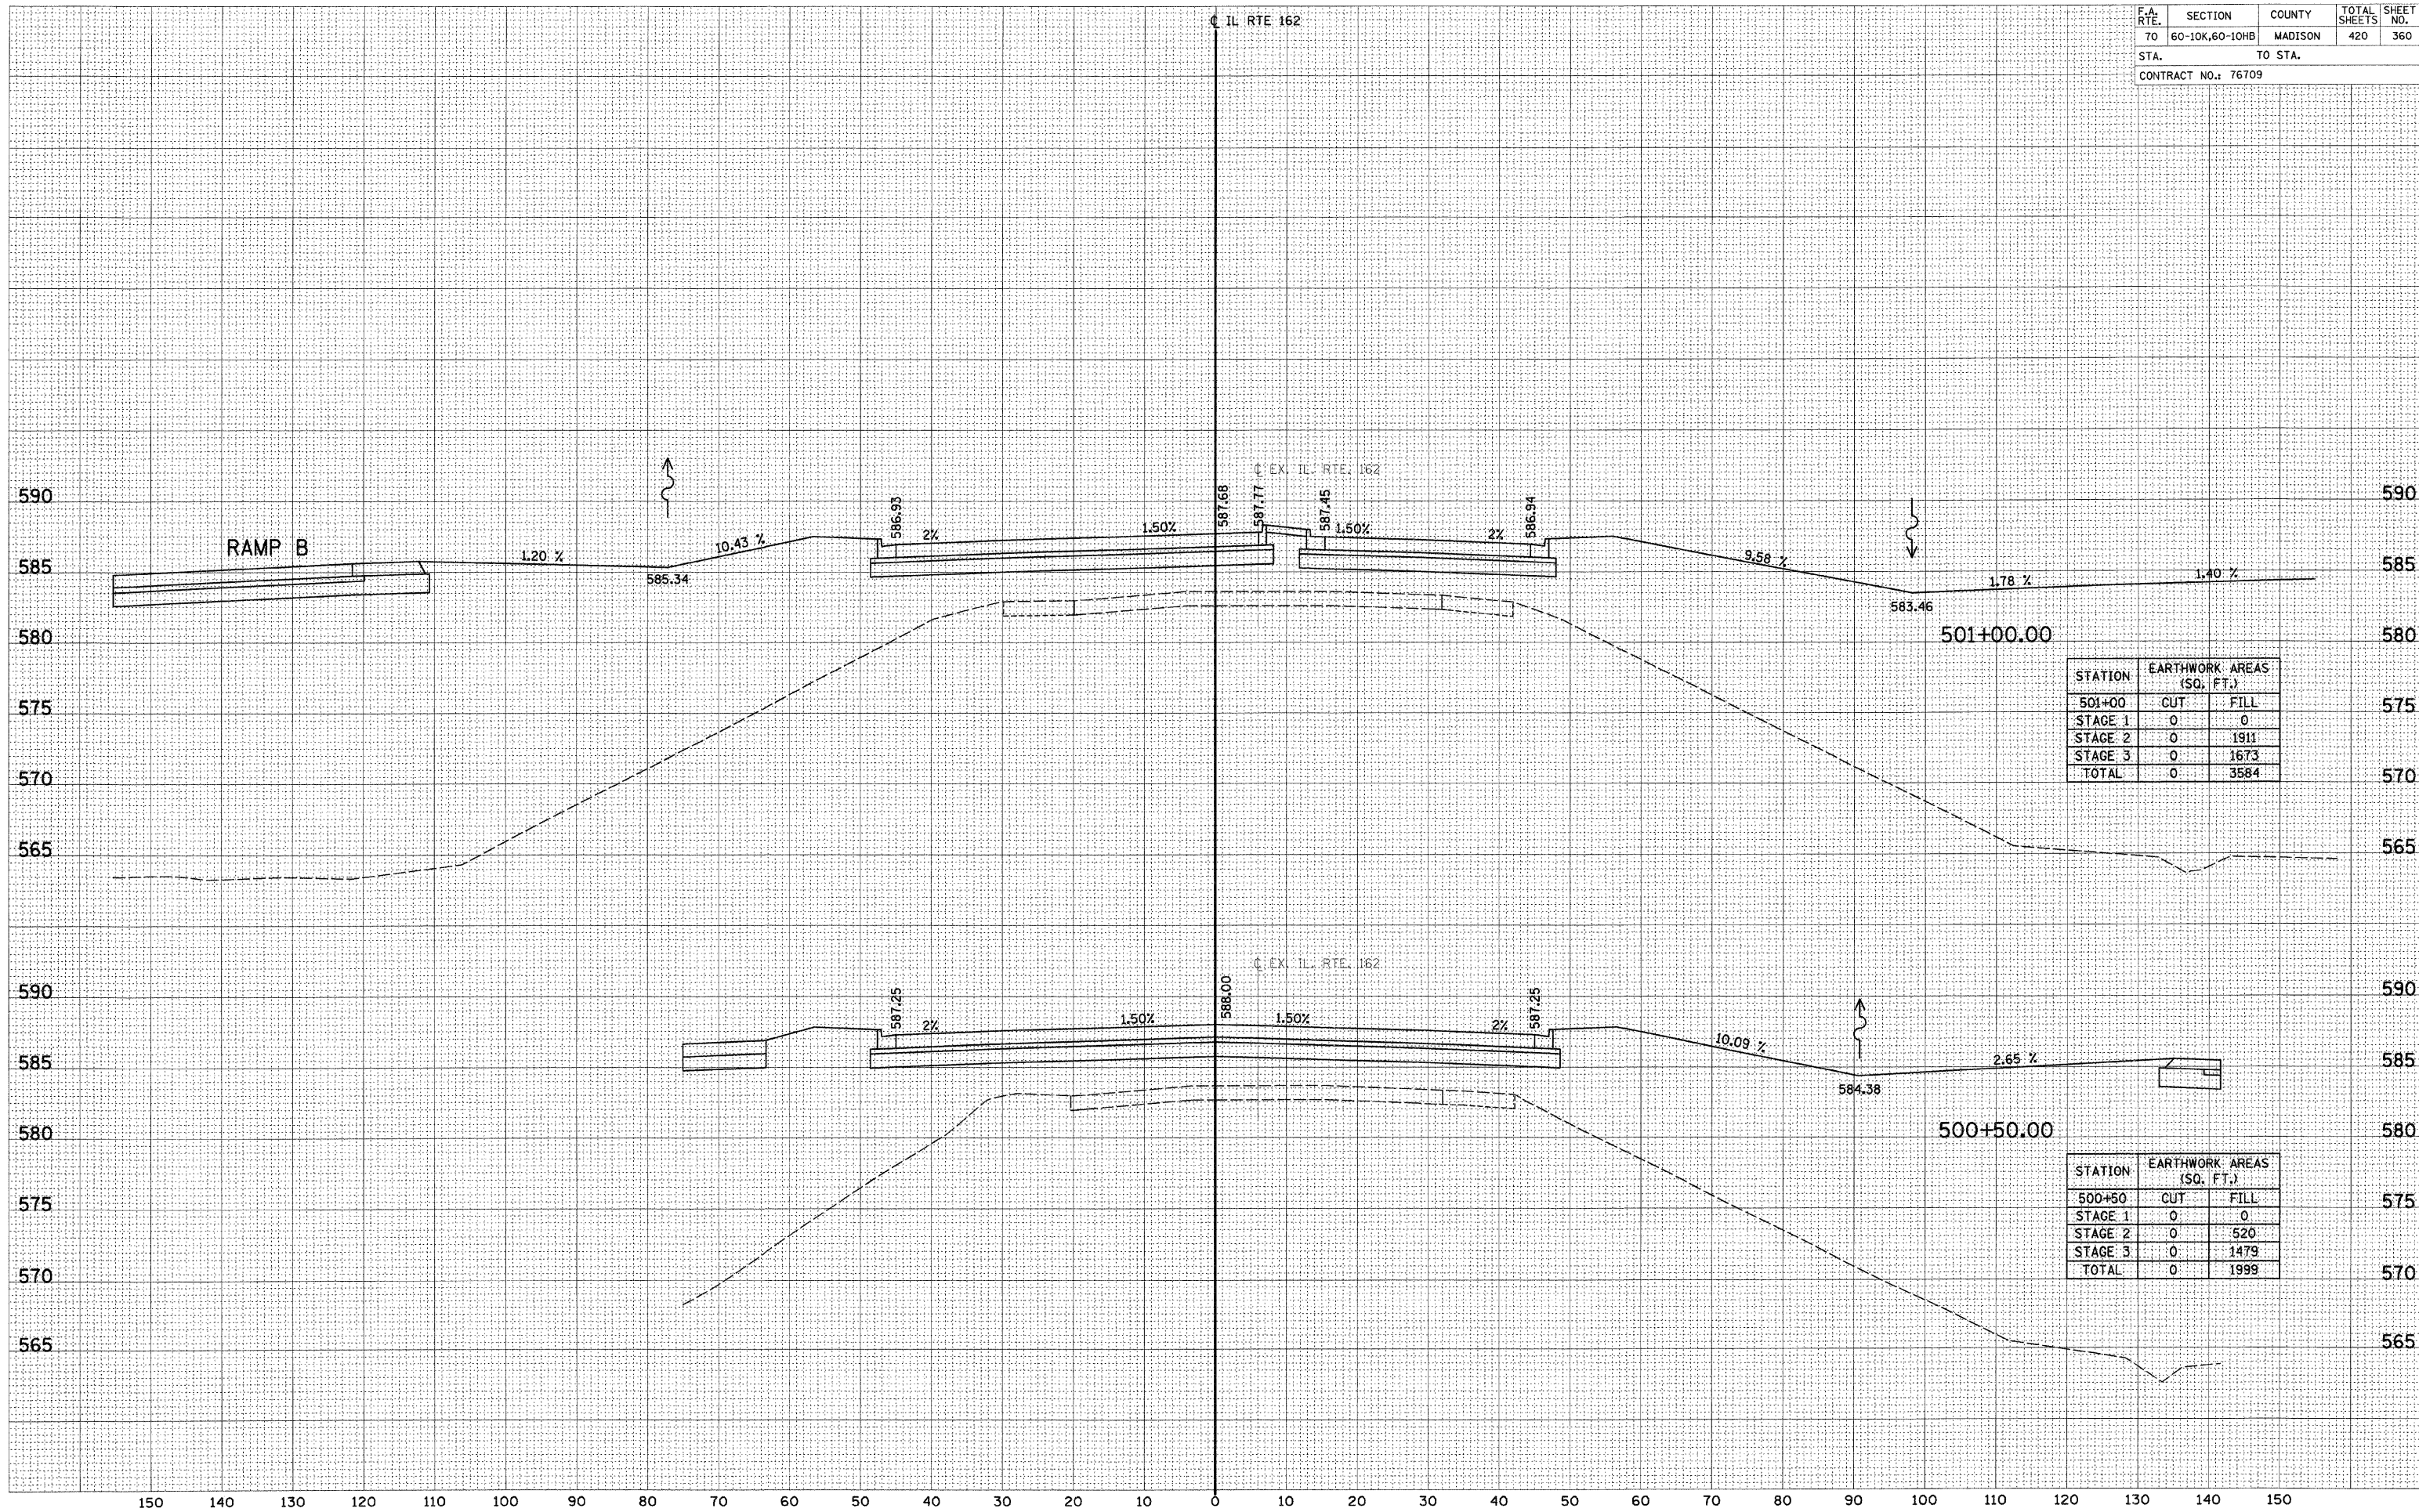

STATION	EARTHWORK AREAS (SQ. FT.)	
	CUT	FILL
TOTAL	0	3584

STATION	EARTHWORK AREAS (SQ. FT.)	
	CUT	FILL
TOTAL	0	1999