


F.A. RTE.	SECTION	COUNTY	TOTAL SHEETS	SHEET NO.
70	60-10K,60-10HB	MADISON	420	371
STA.		TO STA.		
CONTRACT NO.: 76709				

DATE	
BY	
FINAL SURVEY	
PLOTTED	
NOTE BOOK	
AREAS	
CHECKED	
NO.	

DATE	
BY	
ORIGINAL SURVEY	
PLOTTED	
NOTE BOOK	
AREAS	
CHECKED	
NO.	

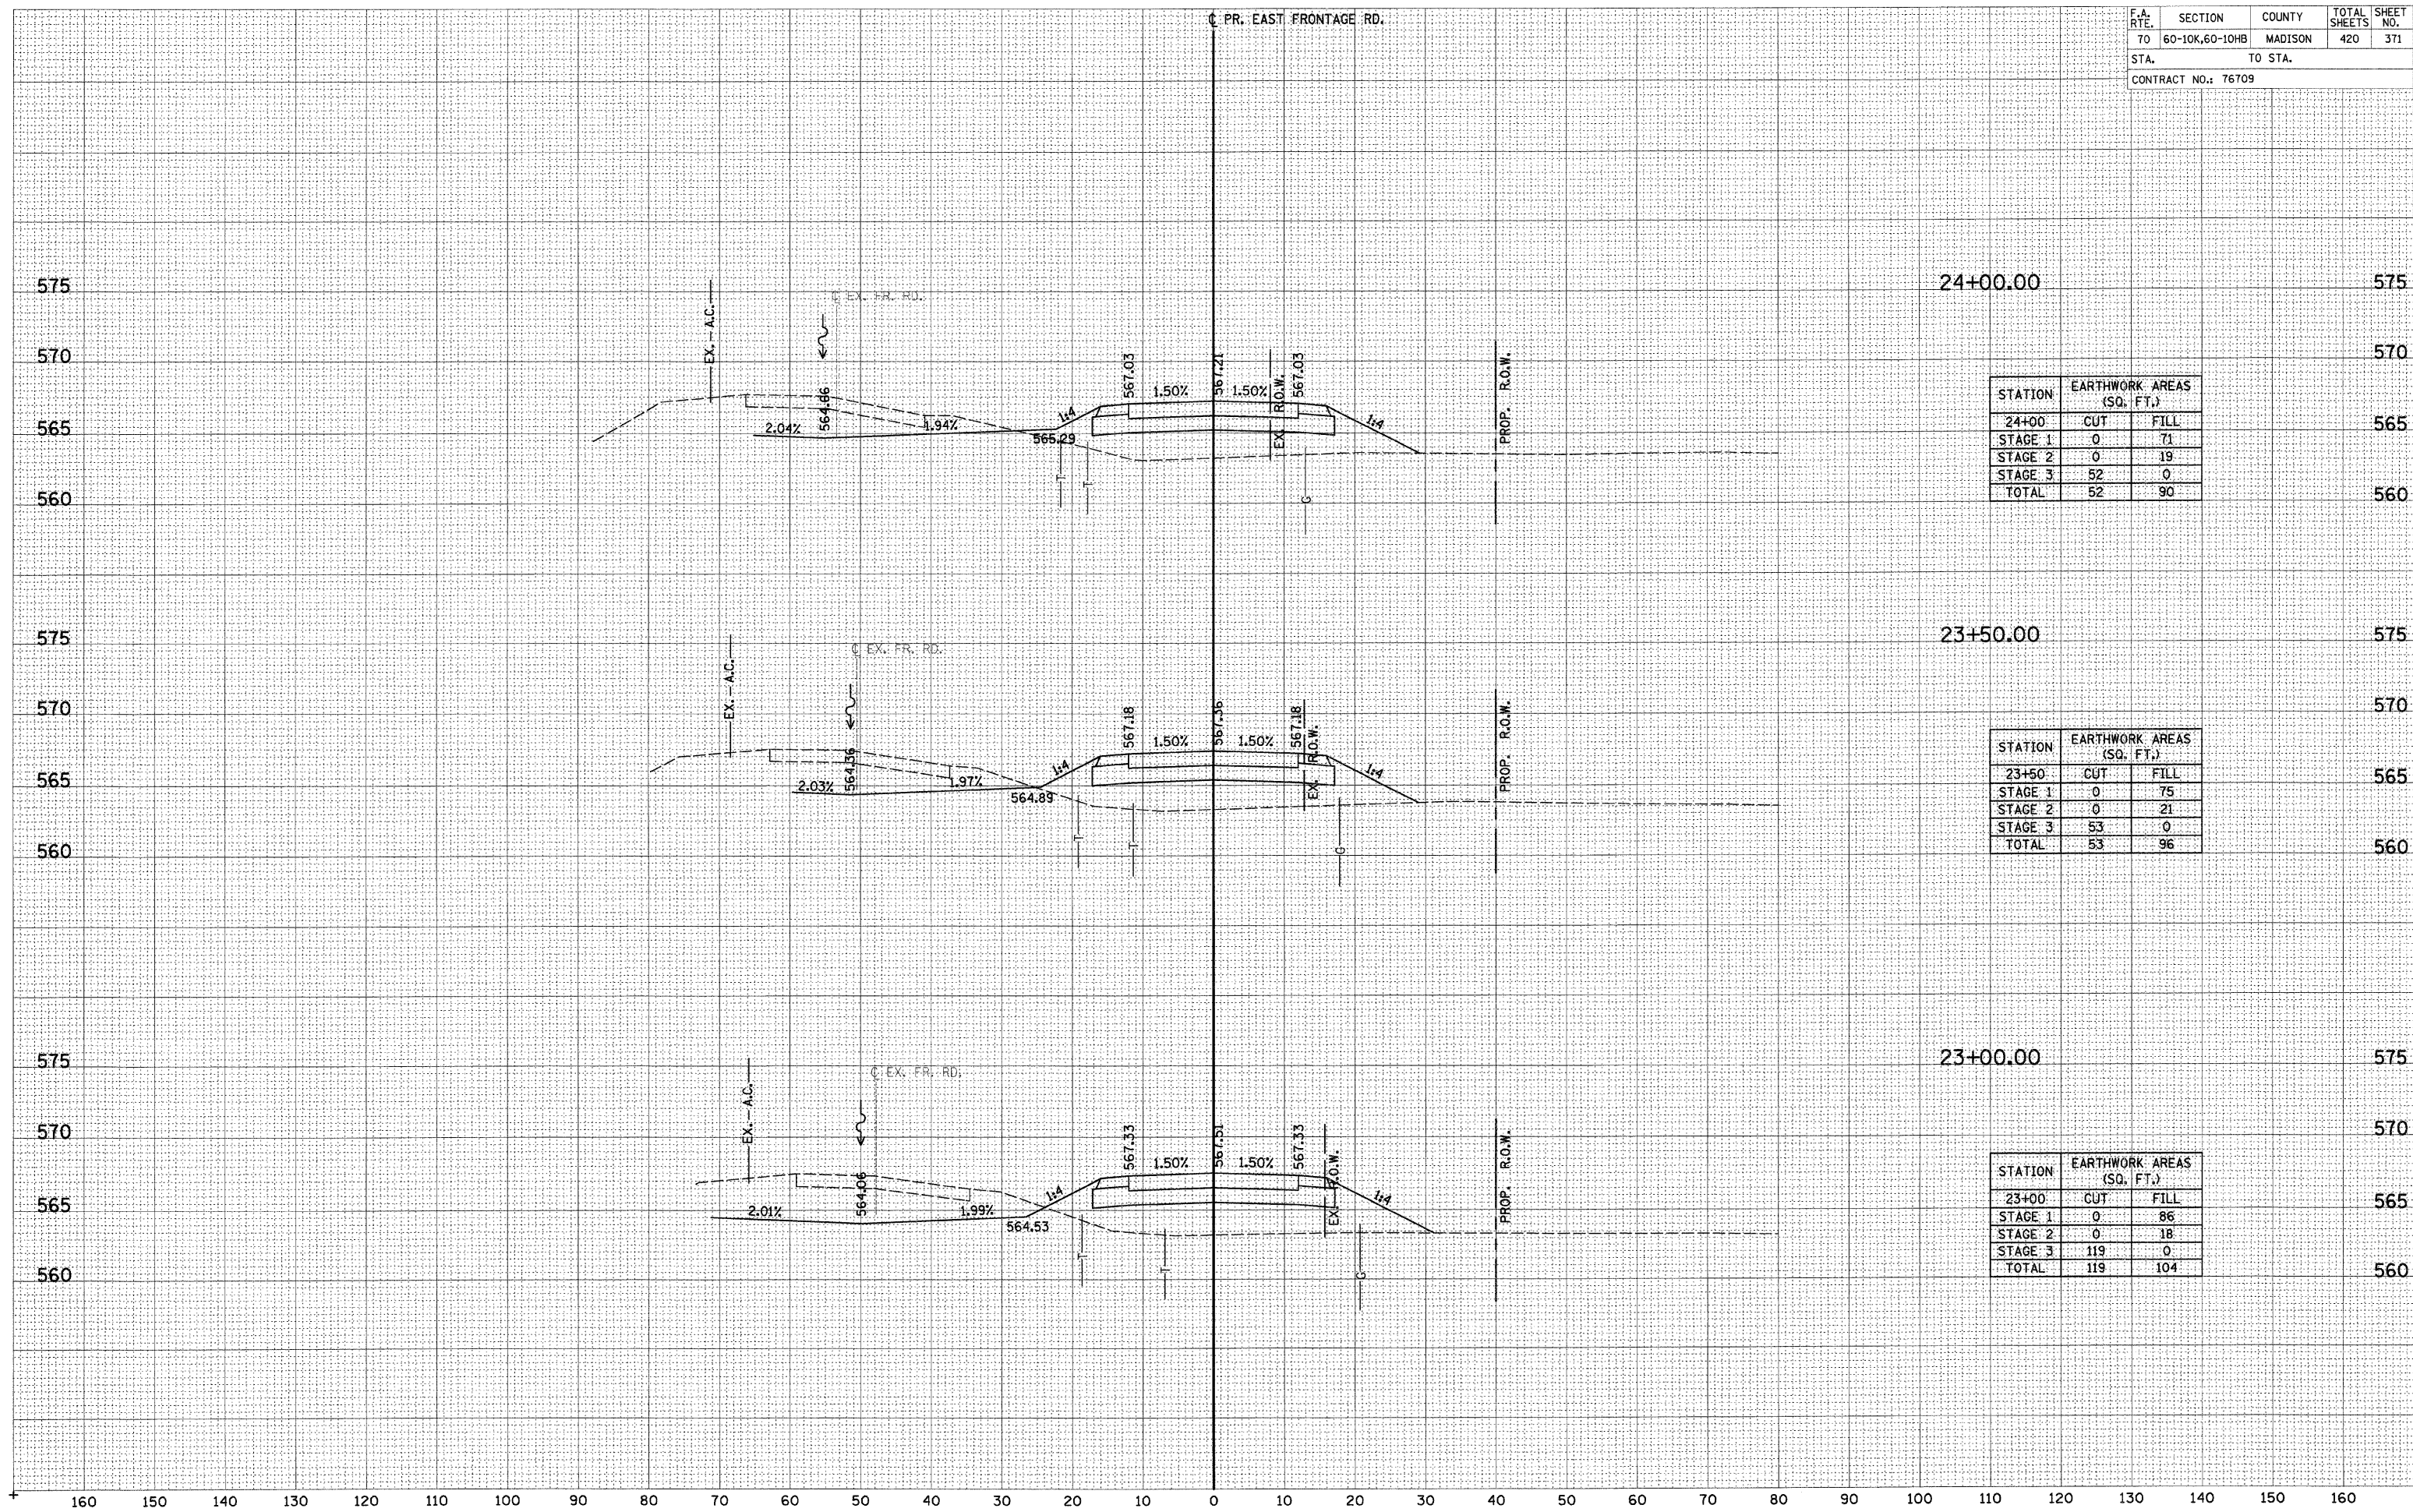

STATION	EARTHWORK AREAS (SQ. FT.)	
	CUT	FILL
24+00		
STAGE 1	0	71
STAGE 2	0	19
STAGE 3	52	0
TOTAL	52	90

STATION	EARTHWORK AREAS (SQ. FT.)	
	CUT	FILL
23+50		
STAGE 1	0	75
STAGE 2	0	21
STAGE 3	53	0
TOTAL	53	96

STATION	EARTHWORK AREAS (SQ. FT.)	
	CUT	FILL
23+00		
STAGE 1	0	86
STAGE 2	0	18
STAGE 3	119	0
TOTAL	119	104