


F.A. RTE.	SECTION	COUNTY	TOTAL SHEETS	SHEET NO.
70	60-10K,60-10HB	MADISON	420	374
STA.		TO STA.		
CONTRACT NO.: 76709				

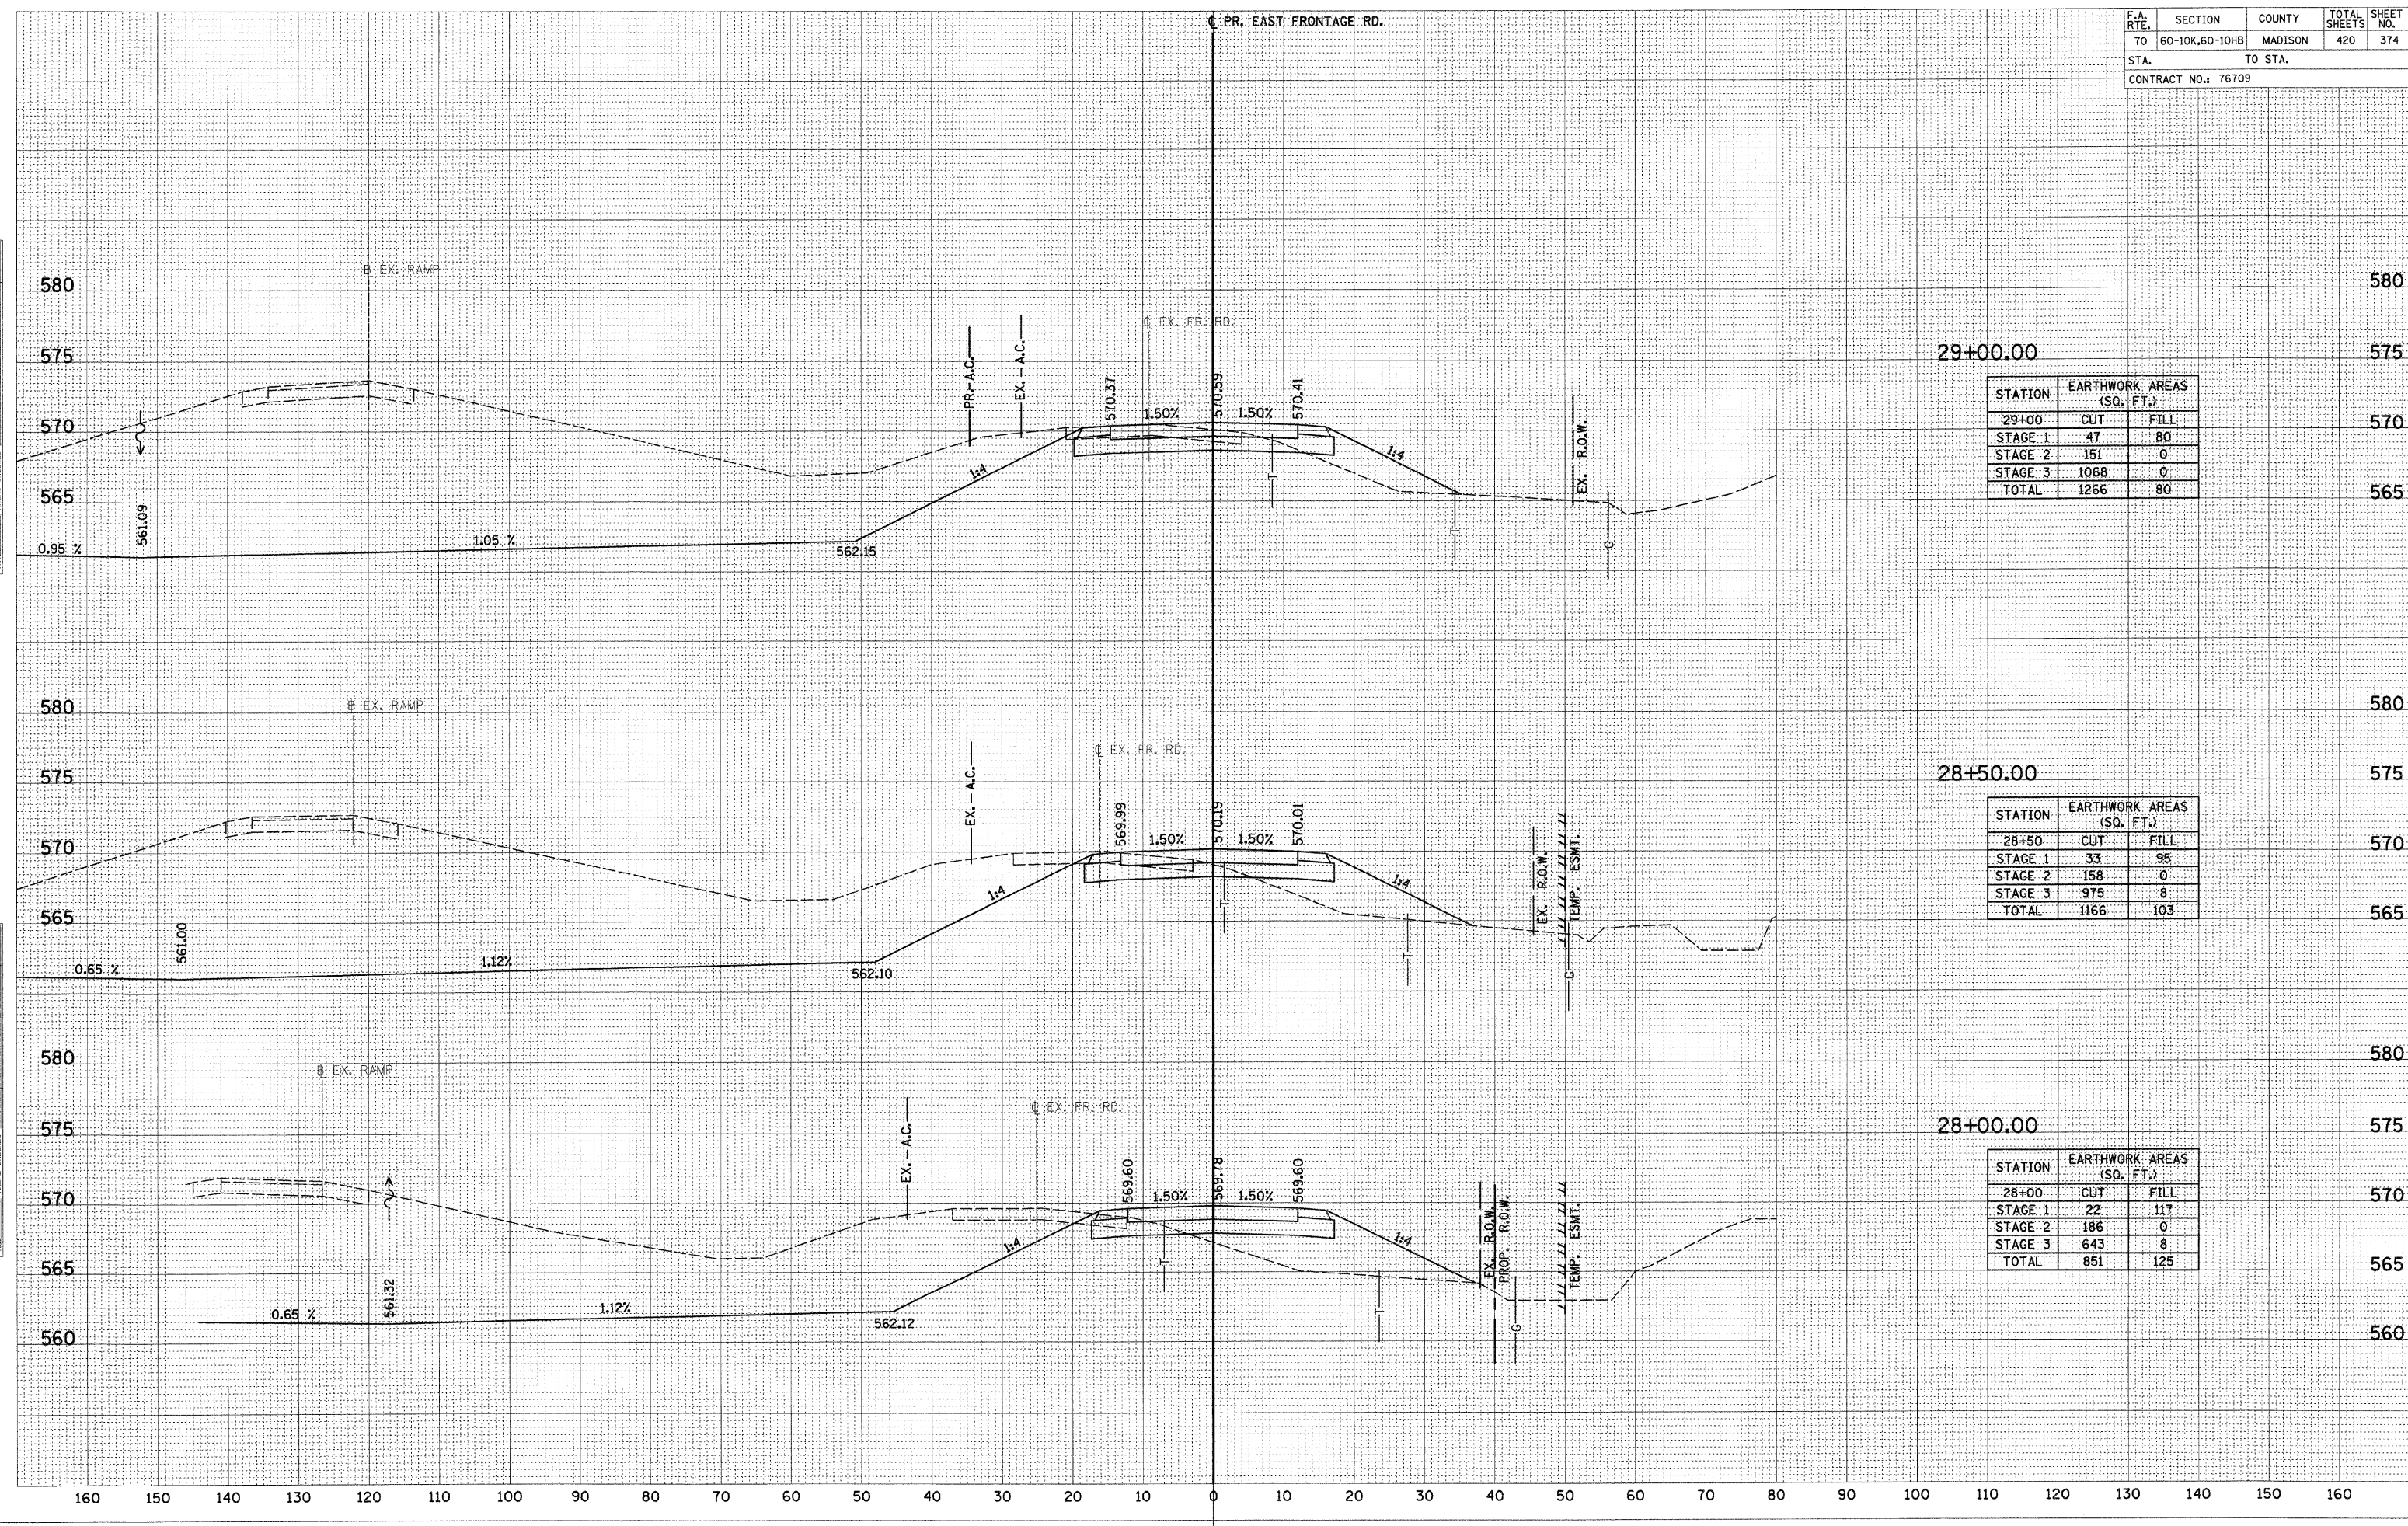

STATION	EARTHWORK AREAS (SQ. FT.)	
29+00	CUT	FILL
STAGE 1	47	80
STAGE 2	151	0
STAGE 3	1068	0
TOTAL	1266	80

STATION	EARTHWORK AREAS (SQ. FT.)	
28+50	CUT	FILL
STAGE 1	33	95
STAGE 2	158	0
STAGE 3	975	8
TOTAL	1166	103

STATION	EARTHWORK AREAS (SQ. FT.)	
28+00	CUT	FILL
STAGE 1	22	117
STAGE 2	186	0
STAGE 3	643	8
TOTAL	851	125

DATE \_\_\_\_\_  
 BY \_\_\_\_\_  
 SURVEYED \_\_\_\_\_  
 PLOTTED \_\_\_\_\_  
 NOTE BOOK \_\_\_\_\_  
 NO. \_\_\_\_\_  
 AREAS CHECKED \_\_\_\_\_

DATE \_\_\_\_\_  
 BY \_\_\_\_\_  
 SURVEYED \_\_\_\_\_  
 PLOTTED \_\_\_\_\_  
 NOTE BOOK \_\_\_\_\_  
 NO. \_\_\_\_\_  
 AREAS CHECKED \_\_\_\_\_