


F.A. RTE.	SECTION	COUNTY	TOTAL SHEETS	SHEET NO.
TO	60-10K,60-10HB	MADISON	420	378
STA.		TO STA.		
CONTRACT NO.: 76709				

FINAL SURVEY	DATE
SURVEYED	BY
NOTE BOOK	
AREAS CHECKED	

ORIGINAL SURVEY	DATE
SURVEYED	BY
NOTE BOOK	
AREAS CHECKED	

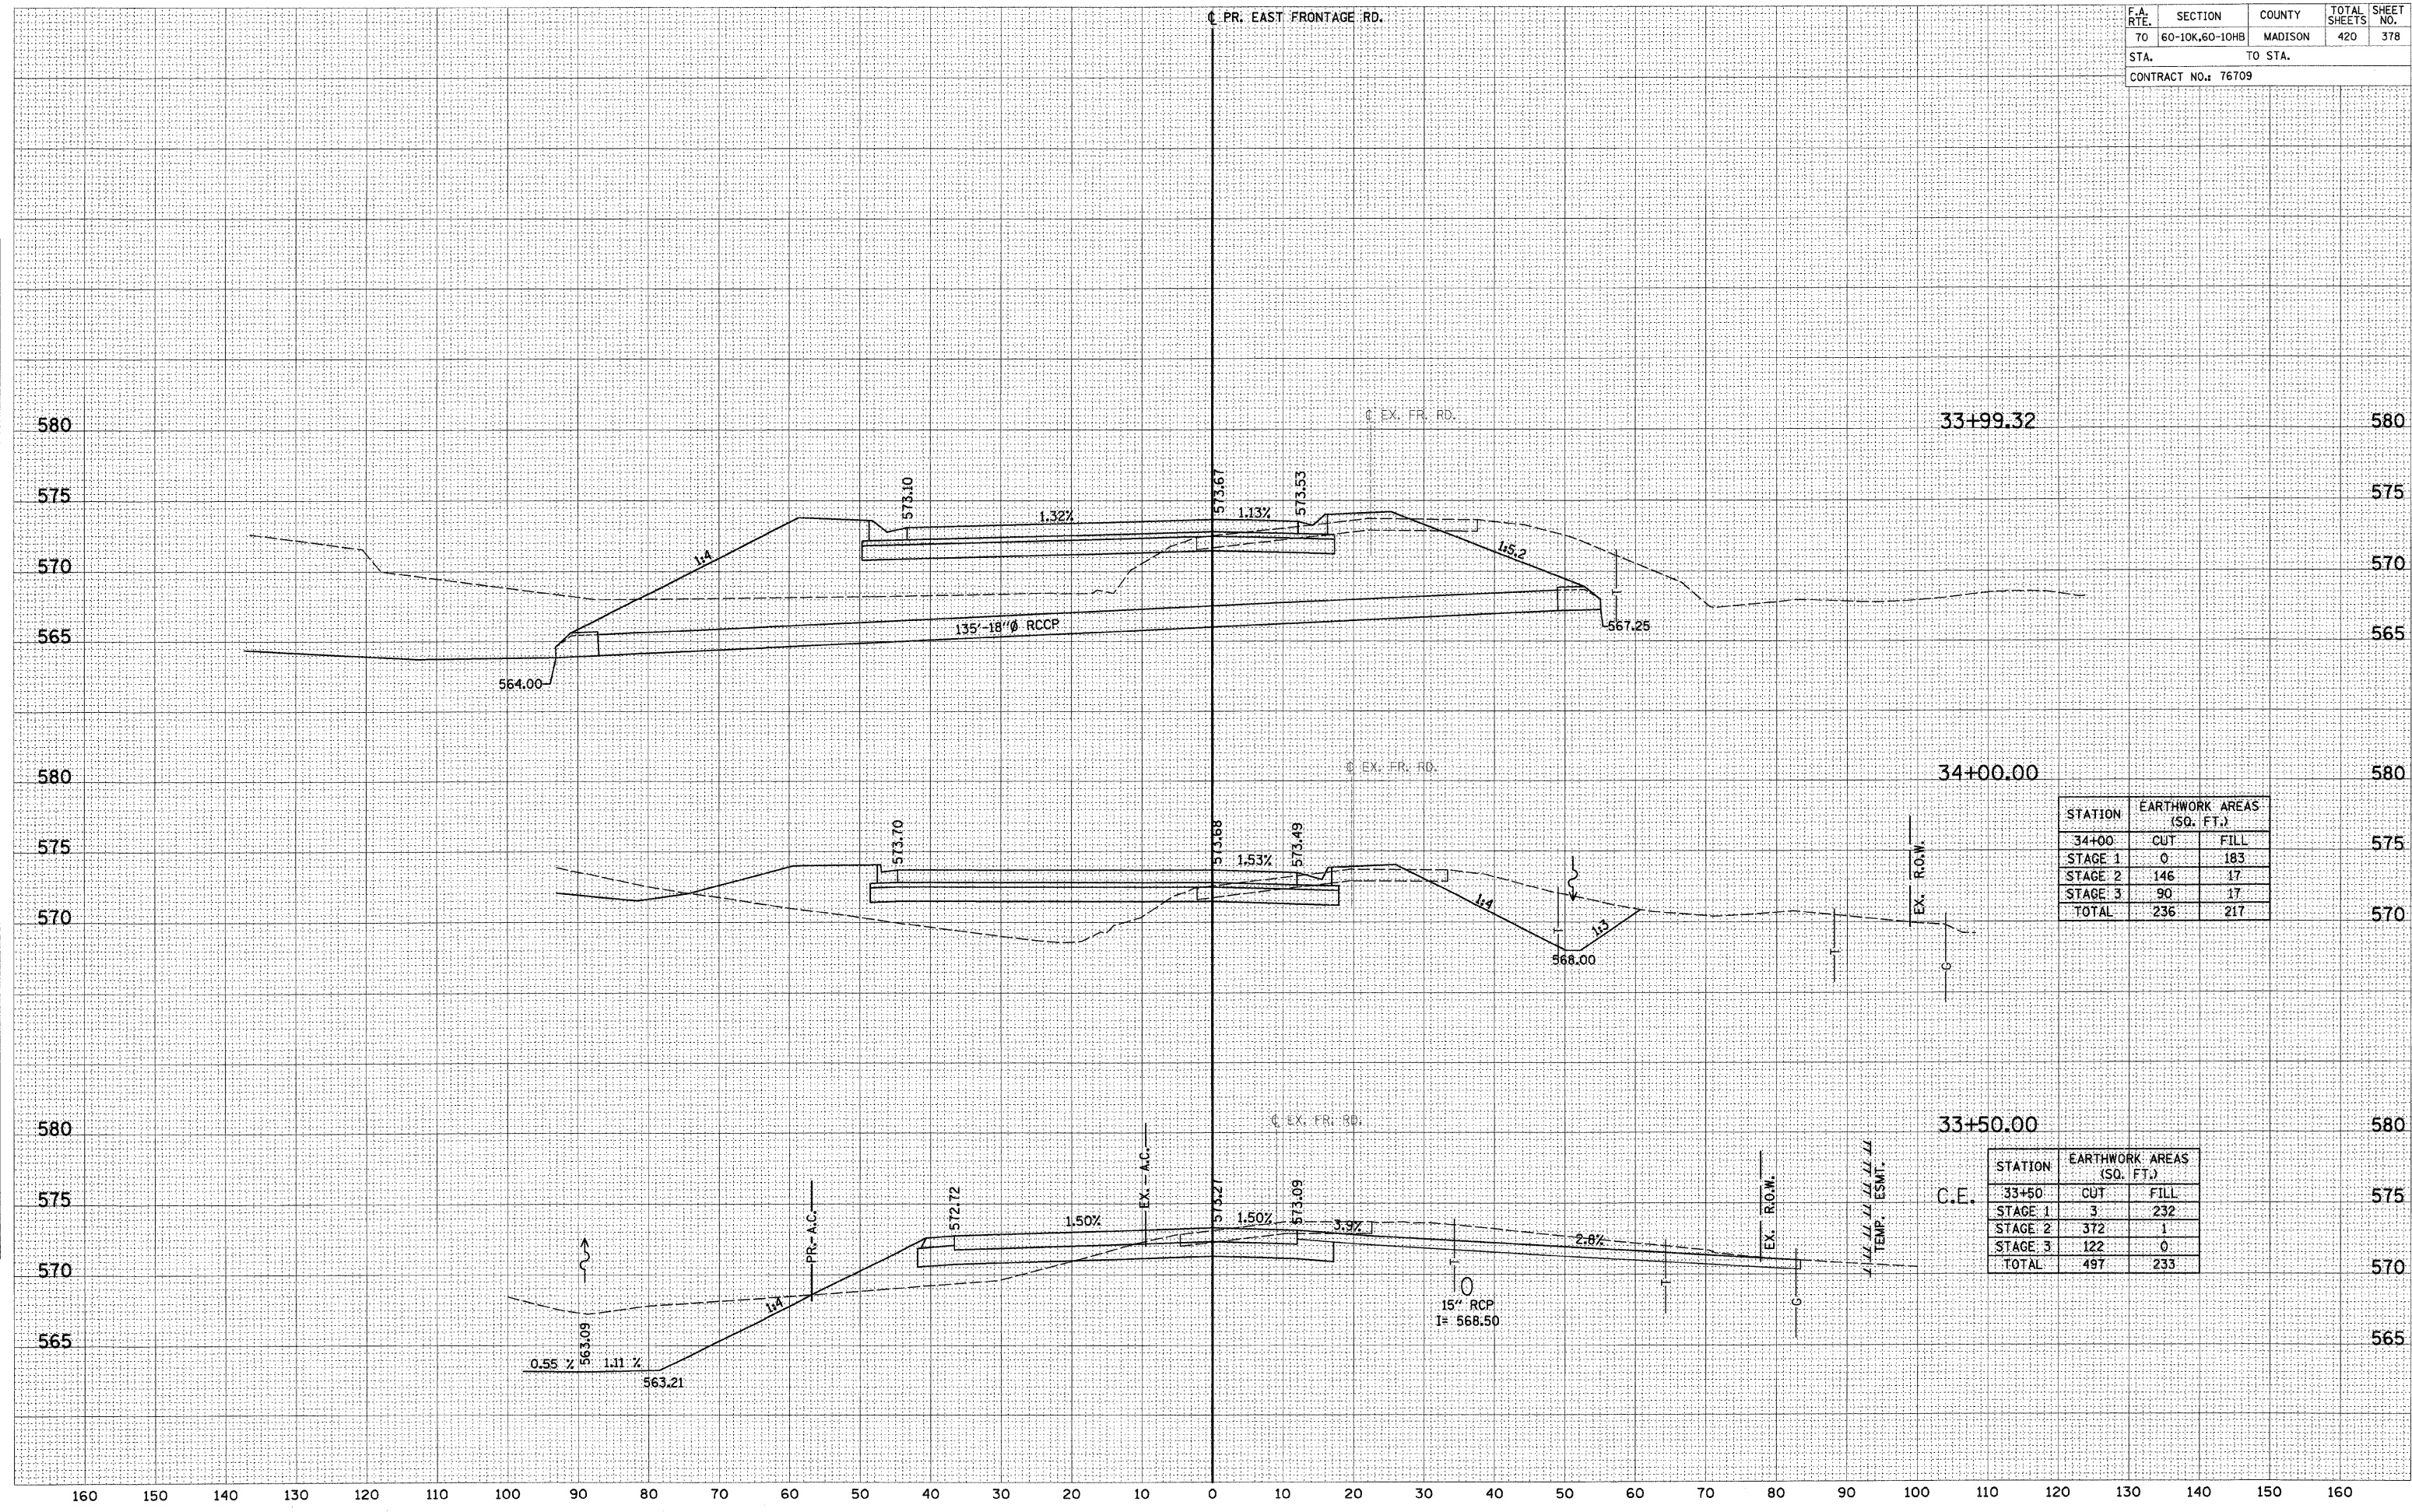

STATION	EARTHWORK AREAS (SQ. FT.)	
	CUT	FILL
34+00		
STAGE 1	0	183
STAGE 2	146	17
STAGE 3	90	17
TOTAL	236	217

STATION	EARTHWORK AREAS (SQ. FT.)	
	CUT	FILL
33+50		
STAGE 1	3	232
STAGE 2	372	1
STAGE 3	122	0
TOTAL	497	233