


F.A. RT.	SECTION	COUNTY	TOTAL SHEETS	SHEET NO.
TO	60-10K,60-10HB	MADISON	420	379
STA. TO STA.		CONTRACT NO.: 76709		

FINAL SURVEY	DATE
SURVEYED	
BY	
NOTE BOOK	
NO.	

ORIGINAL SURVEY	DATE
SURVEYED	
BY	
NOTE BOOK	
NO.	

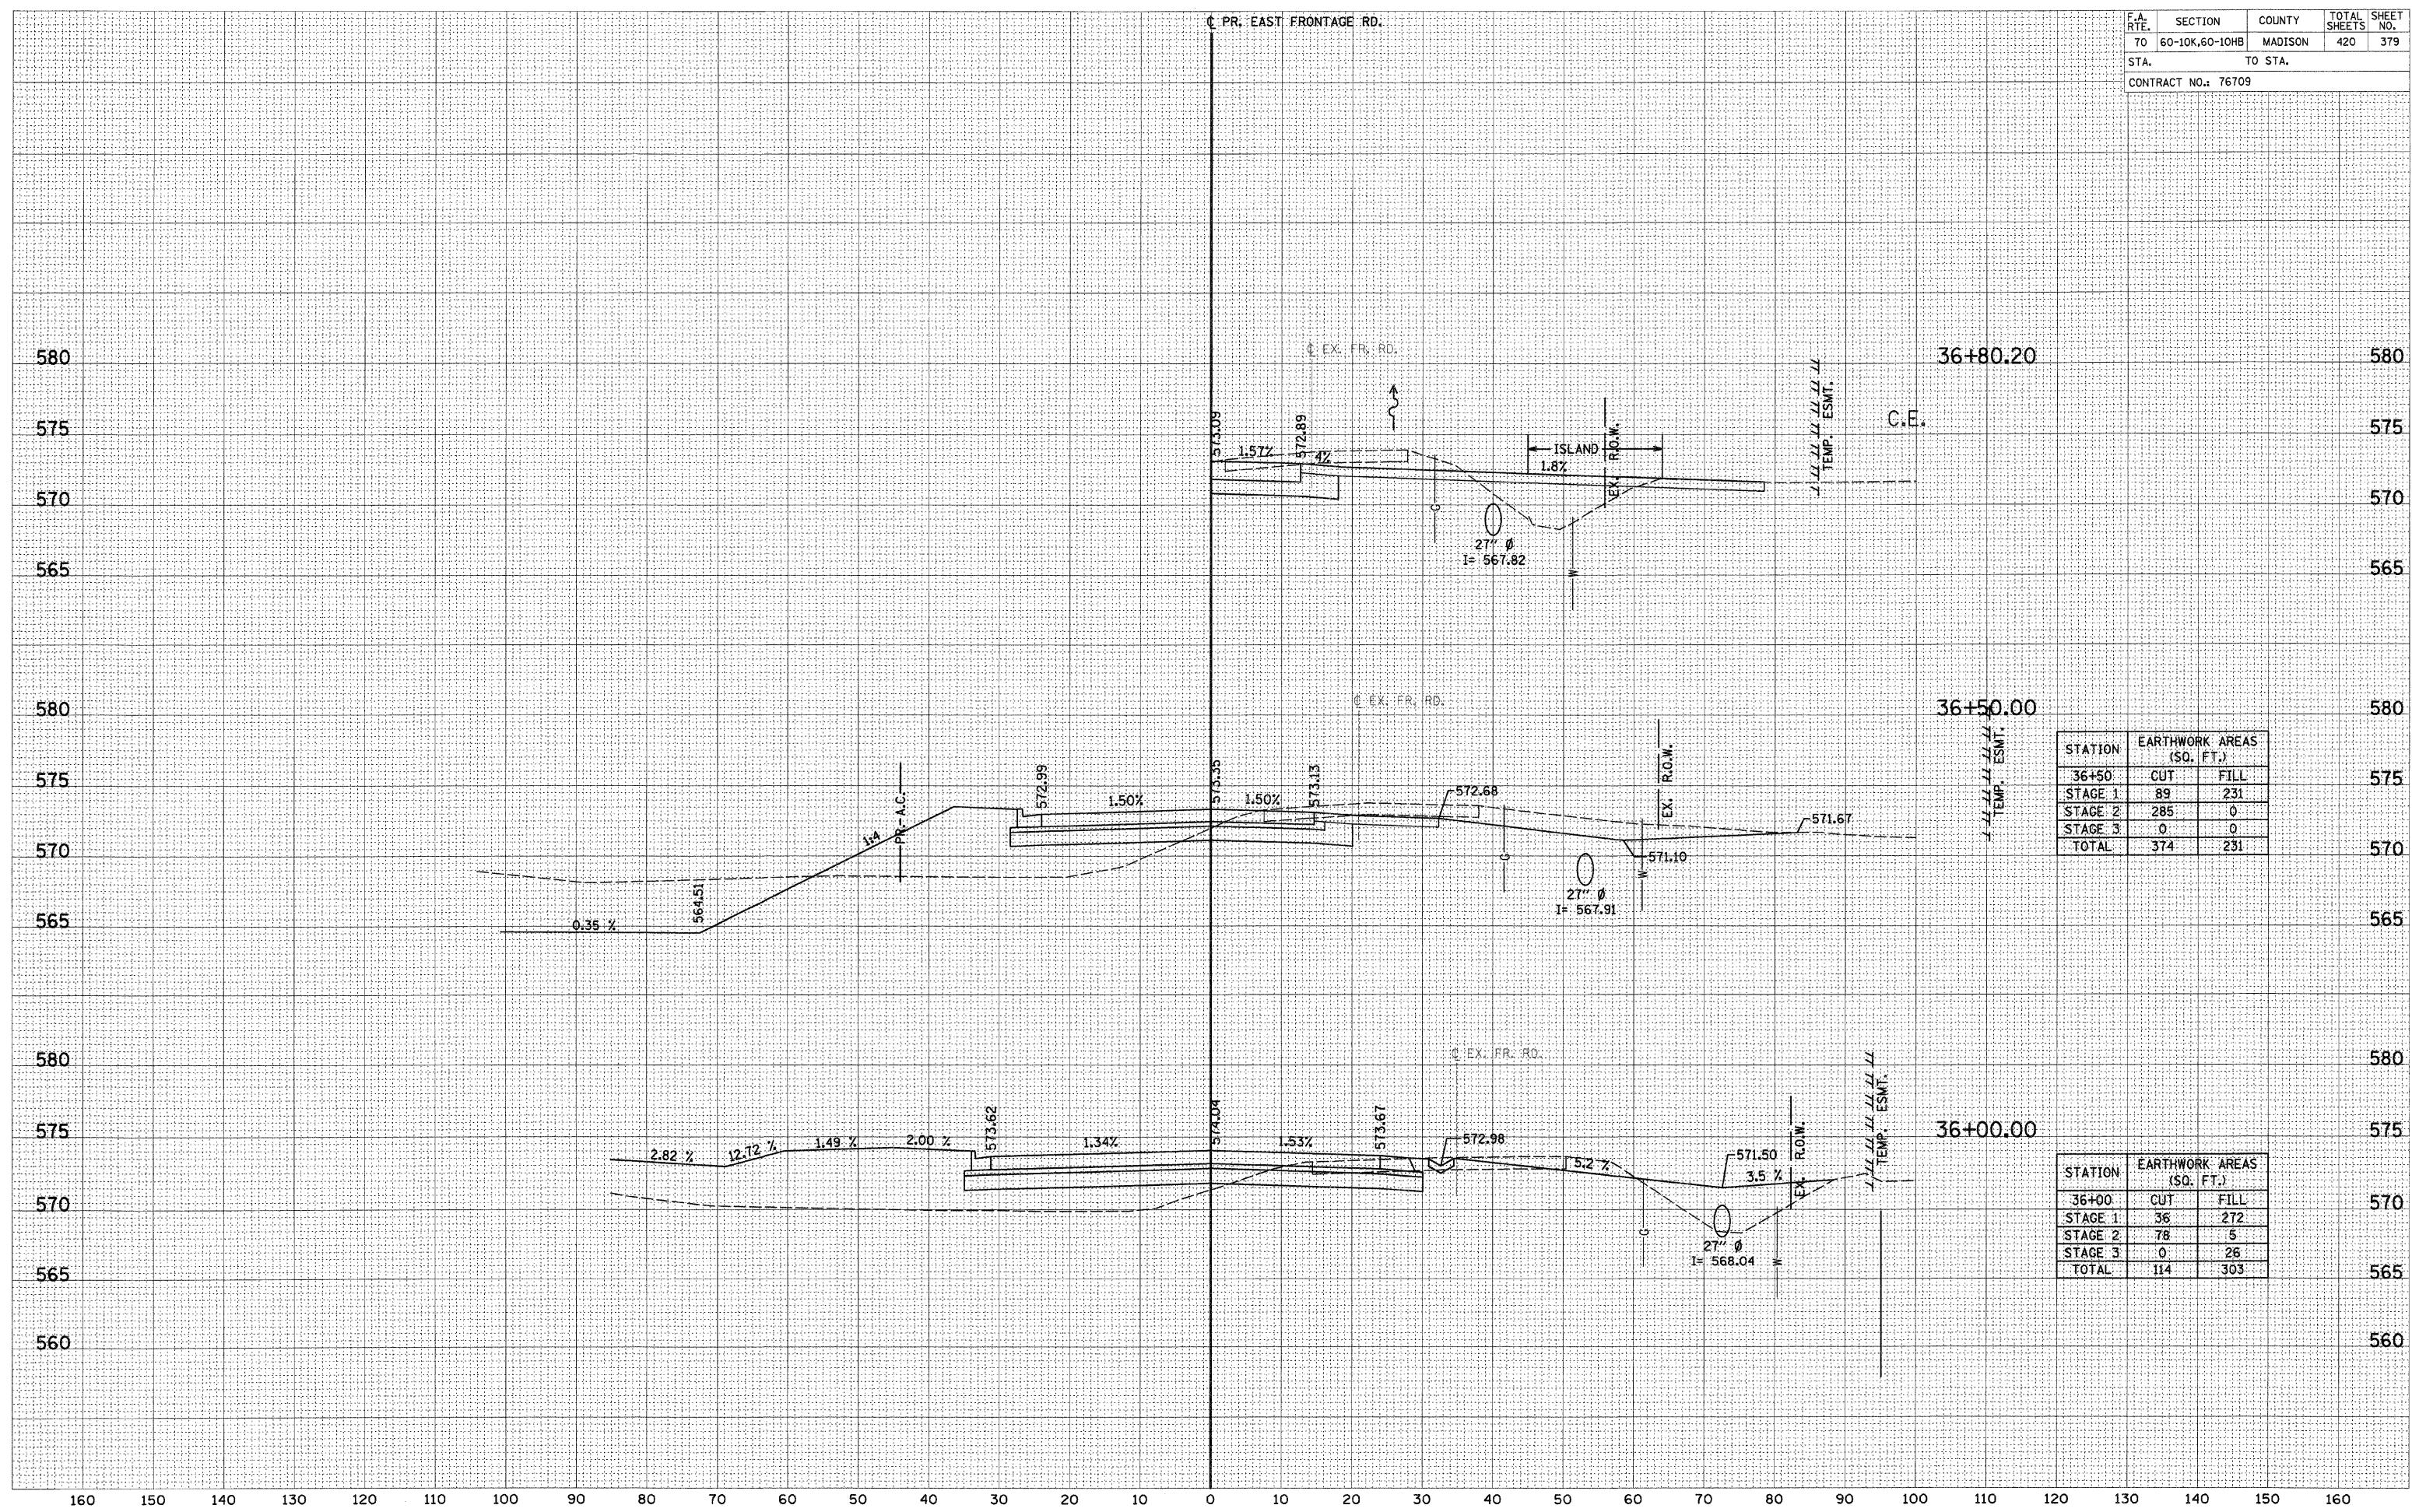

STATION	EARTHWORK AREAS (SQ. FT.)	
36+50	CUT	FILL
STAGE 1	89	231
STAGE 2	285	0
STAGE 3	0	0
TOTAL	374	231

STATION	EARTHWORK AREAS (SQ. FT.)	
36+00	CUT	FILL
STAGE 1	36	272
STAGE 2	78	5
STAGE 3	0	26
TOTAL	114	303