


F.A. RTE.	SECTION	COUNTY	TOTAL SHEETS	SHEET NO.
70	60-10K,60-10HB	MADISON	420	382
STA.		TO STA.		
CONTRACT NO.: 76709				

DATE _____
 BY _____
 SURVEYED _____
 ORIGINAL SURVEY _____
 NOTE BOOK _____
 TEMPLATE _____
 AREAS _____
 AREAS CHECKED _____

DATE _____
 BY _____
 SURVEYED _____
 ORIGINAL SURVEY _____
 NOTE BOOK _____
 TEMPLATE _____
 AREAS _____
 AREAS CHECKED _____

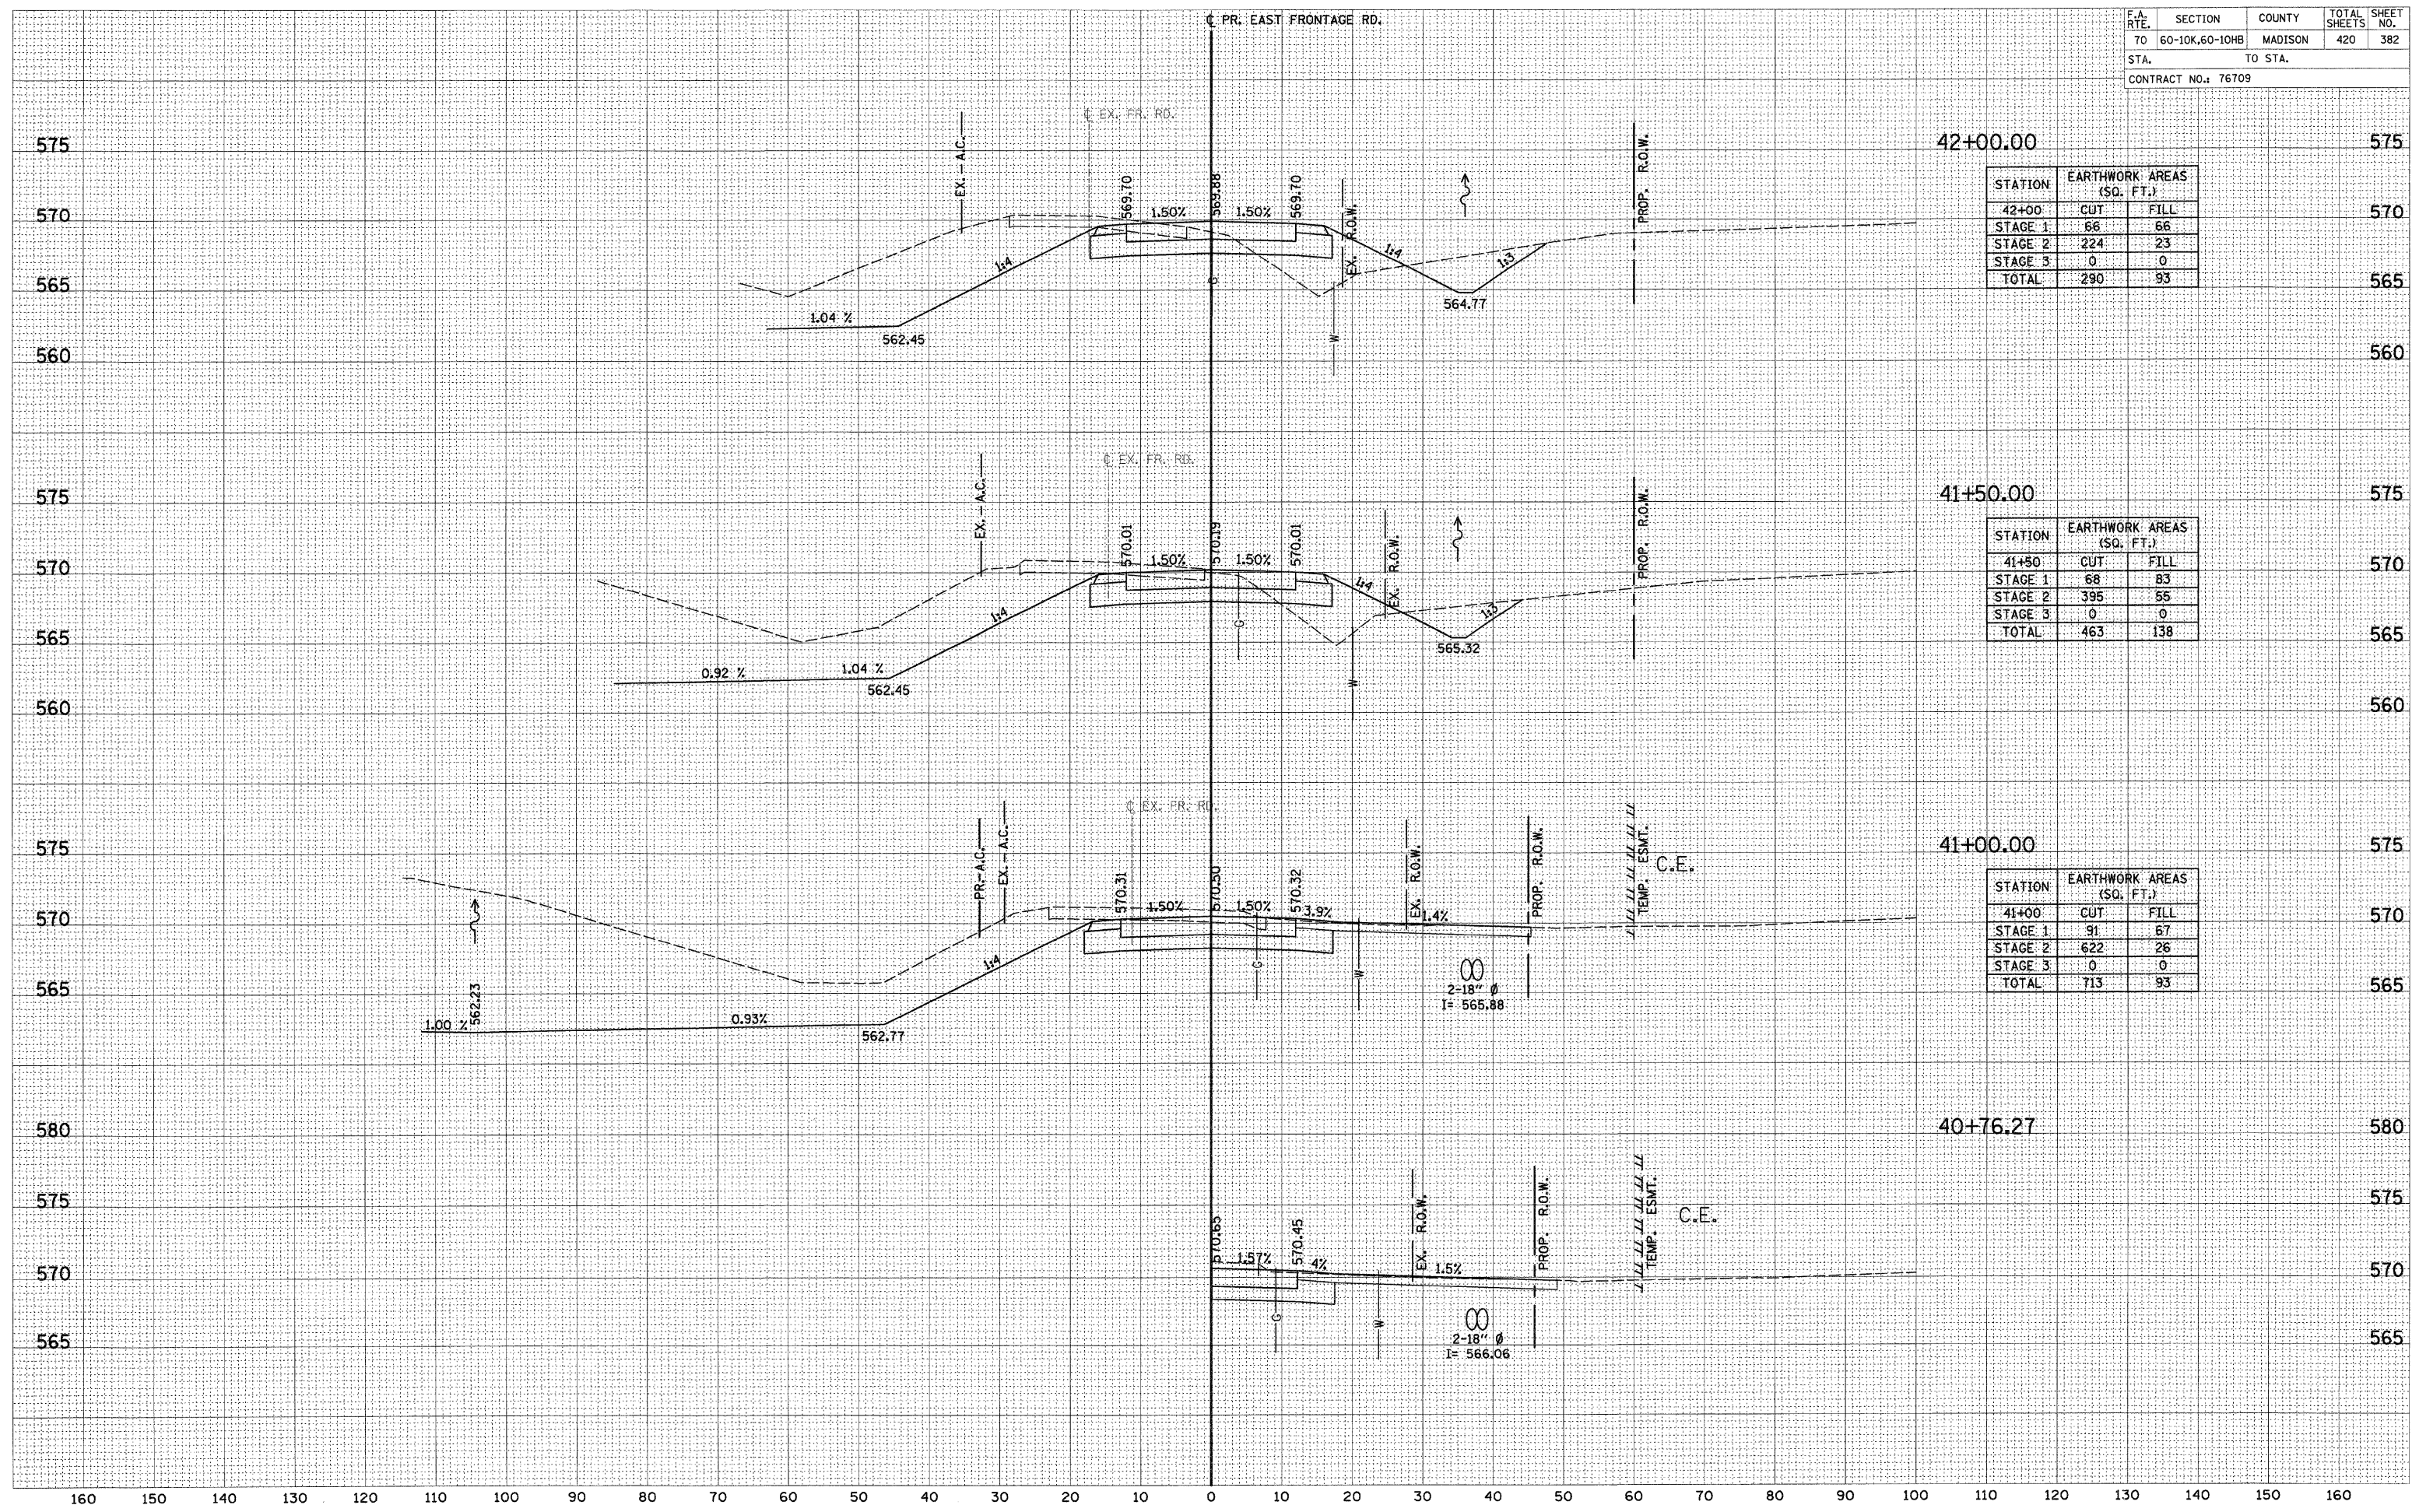

STATION	EARTHWORK AREAS (SQ. FT.)	
	CUT	FILL
42+00		
STAGE 1	66	66
STAGE 2	224	23
STAGE 3	0	0
TOTAL	290	93

STATION	EARTHWORK AREAS (SQ. FT.)	
	CUT	FILL
41+50		
STAGE 1	68	83
STAGE 2	395	55
STAGE 3	0	0
TOTAL	463	138

STATION	EARTHWORK AREAS (SQ. FT.)	
	CUT	FILL
41+00		
STAGE 1	91	67
STAGE 2	622	26
STAGE 3	0	0
TOTAL	713	93

160 150 140 130 120 110 100 90 80 70 60 50 40 30 20 10 0 10 20 30 40 50 60 70 80 90 100 110 120 130 140 150 160