


F.A. RTE.	SECTION	COUNTY	TOTAL SHEETS	SHEET NO.
TO	60-10K,60-10HB	MADISON	420	392
STA.	TO STA.			
CONTRACT NO.: 76709				

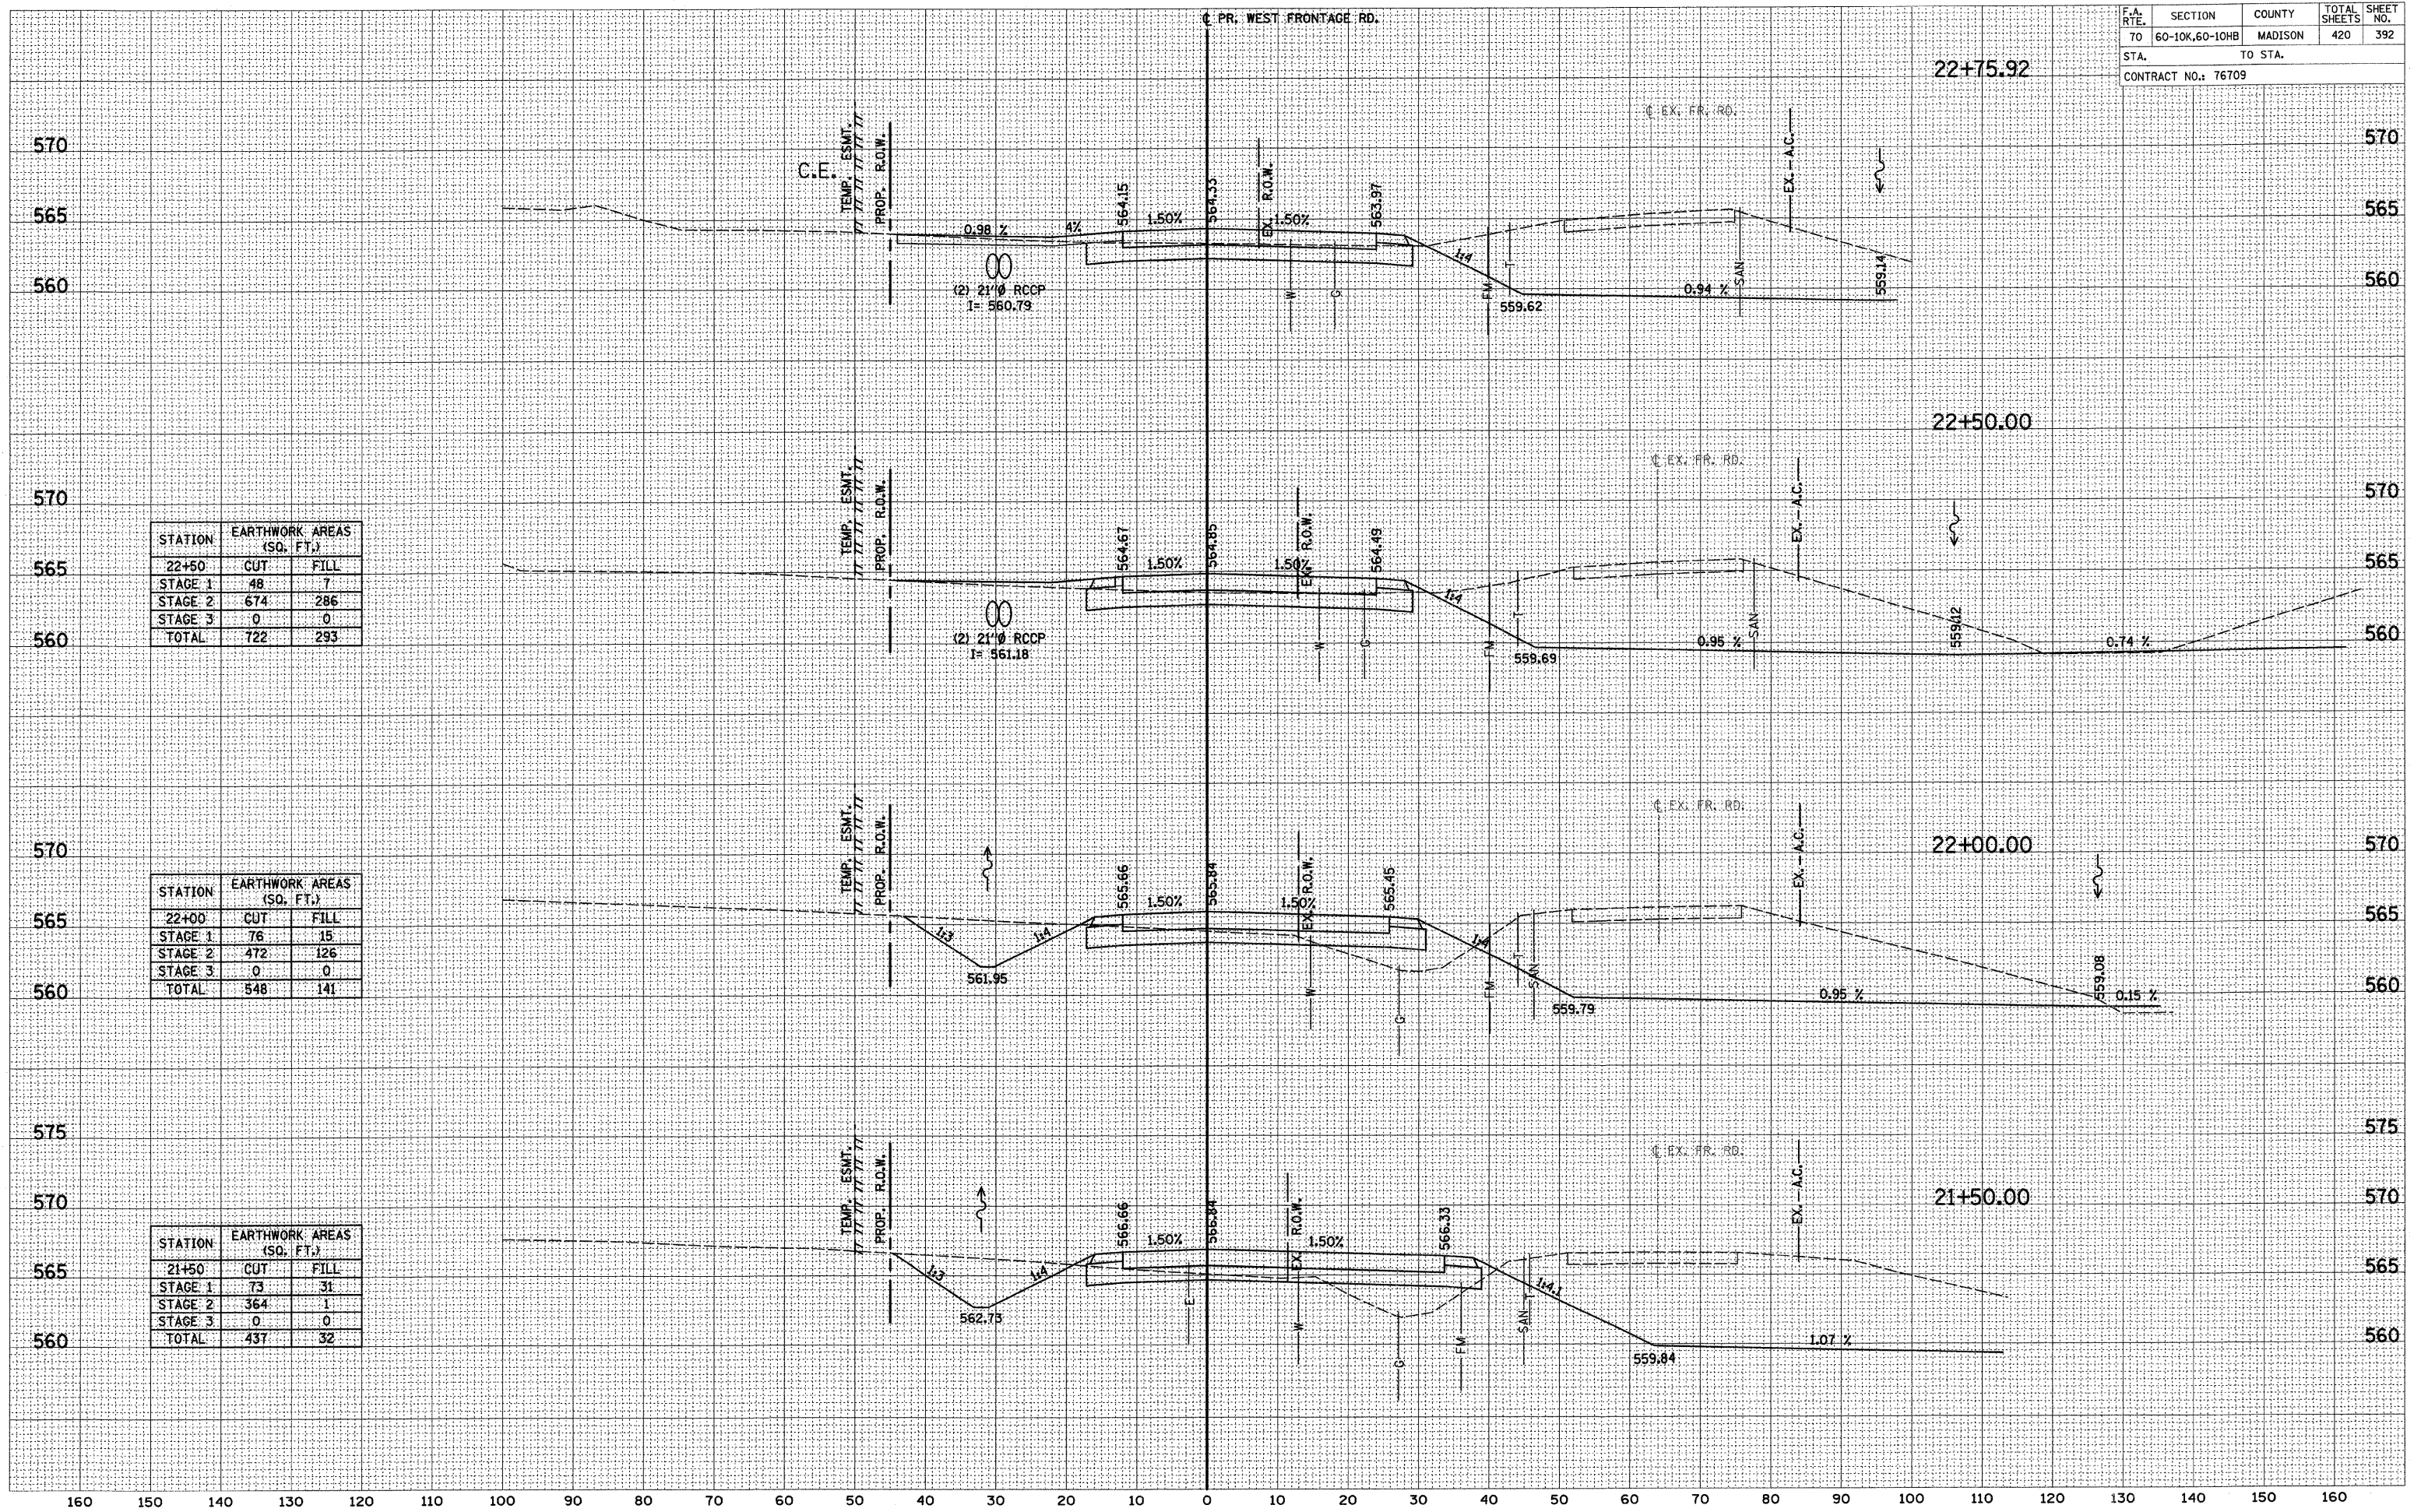

STATION	EARTHWORK AREAS (SQ. FT.)	
22+50	CUT	FILL
STAGE 1	48	7
STAGE 2	674	286
STAGE 3	0	0
TOTAL	722	293

STATION	EARTHWORK AREAS (SQ. FT.)	
22+00	CUT	FILL
STAGE 1	76	15
STAGE 2	472	126
STAGE 3	0	0
TOTAL	548	141

STATION	EARTHWORK AREAS (SQ. FT.)	
21+50	CUT	FILL
STAGE 1	73	31
STAGE 2	364	1
STAGE 3	0	0
TOTAL	437	32

FINAL SURVEY	BY	DATE
STARTED		
PLOTTED		
TEMPLATE		
AREAS		
CHECKED		
NO.		

ORIGINAL SURVEY	BY	DATE
STARTED		
PLOTTED		
TEMPLATE		
AREAS		
CHECKED		
NO.		