


DATE _____ BY _____
 SURVEYED _____
 TEMPLATE _____
 AREAS CHECKED _____
 NO. _____

DATE _____ BY _____
 SURVEYED _____
 TEMPLATE _____
 AREAS CHECKED _____
 NO. _____

DATE _____ BY _____
 SURVEYED _____
 TEMPLATE _____
 AREAS CHECKED _____
 NO. _____

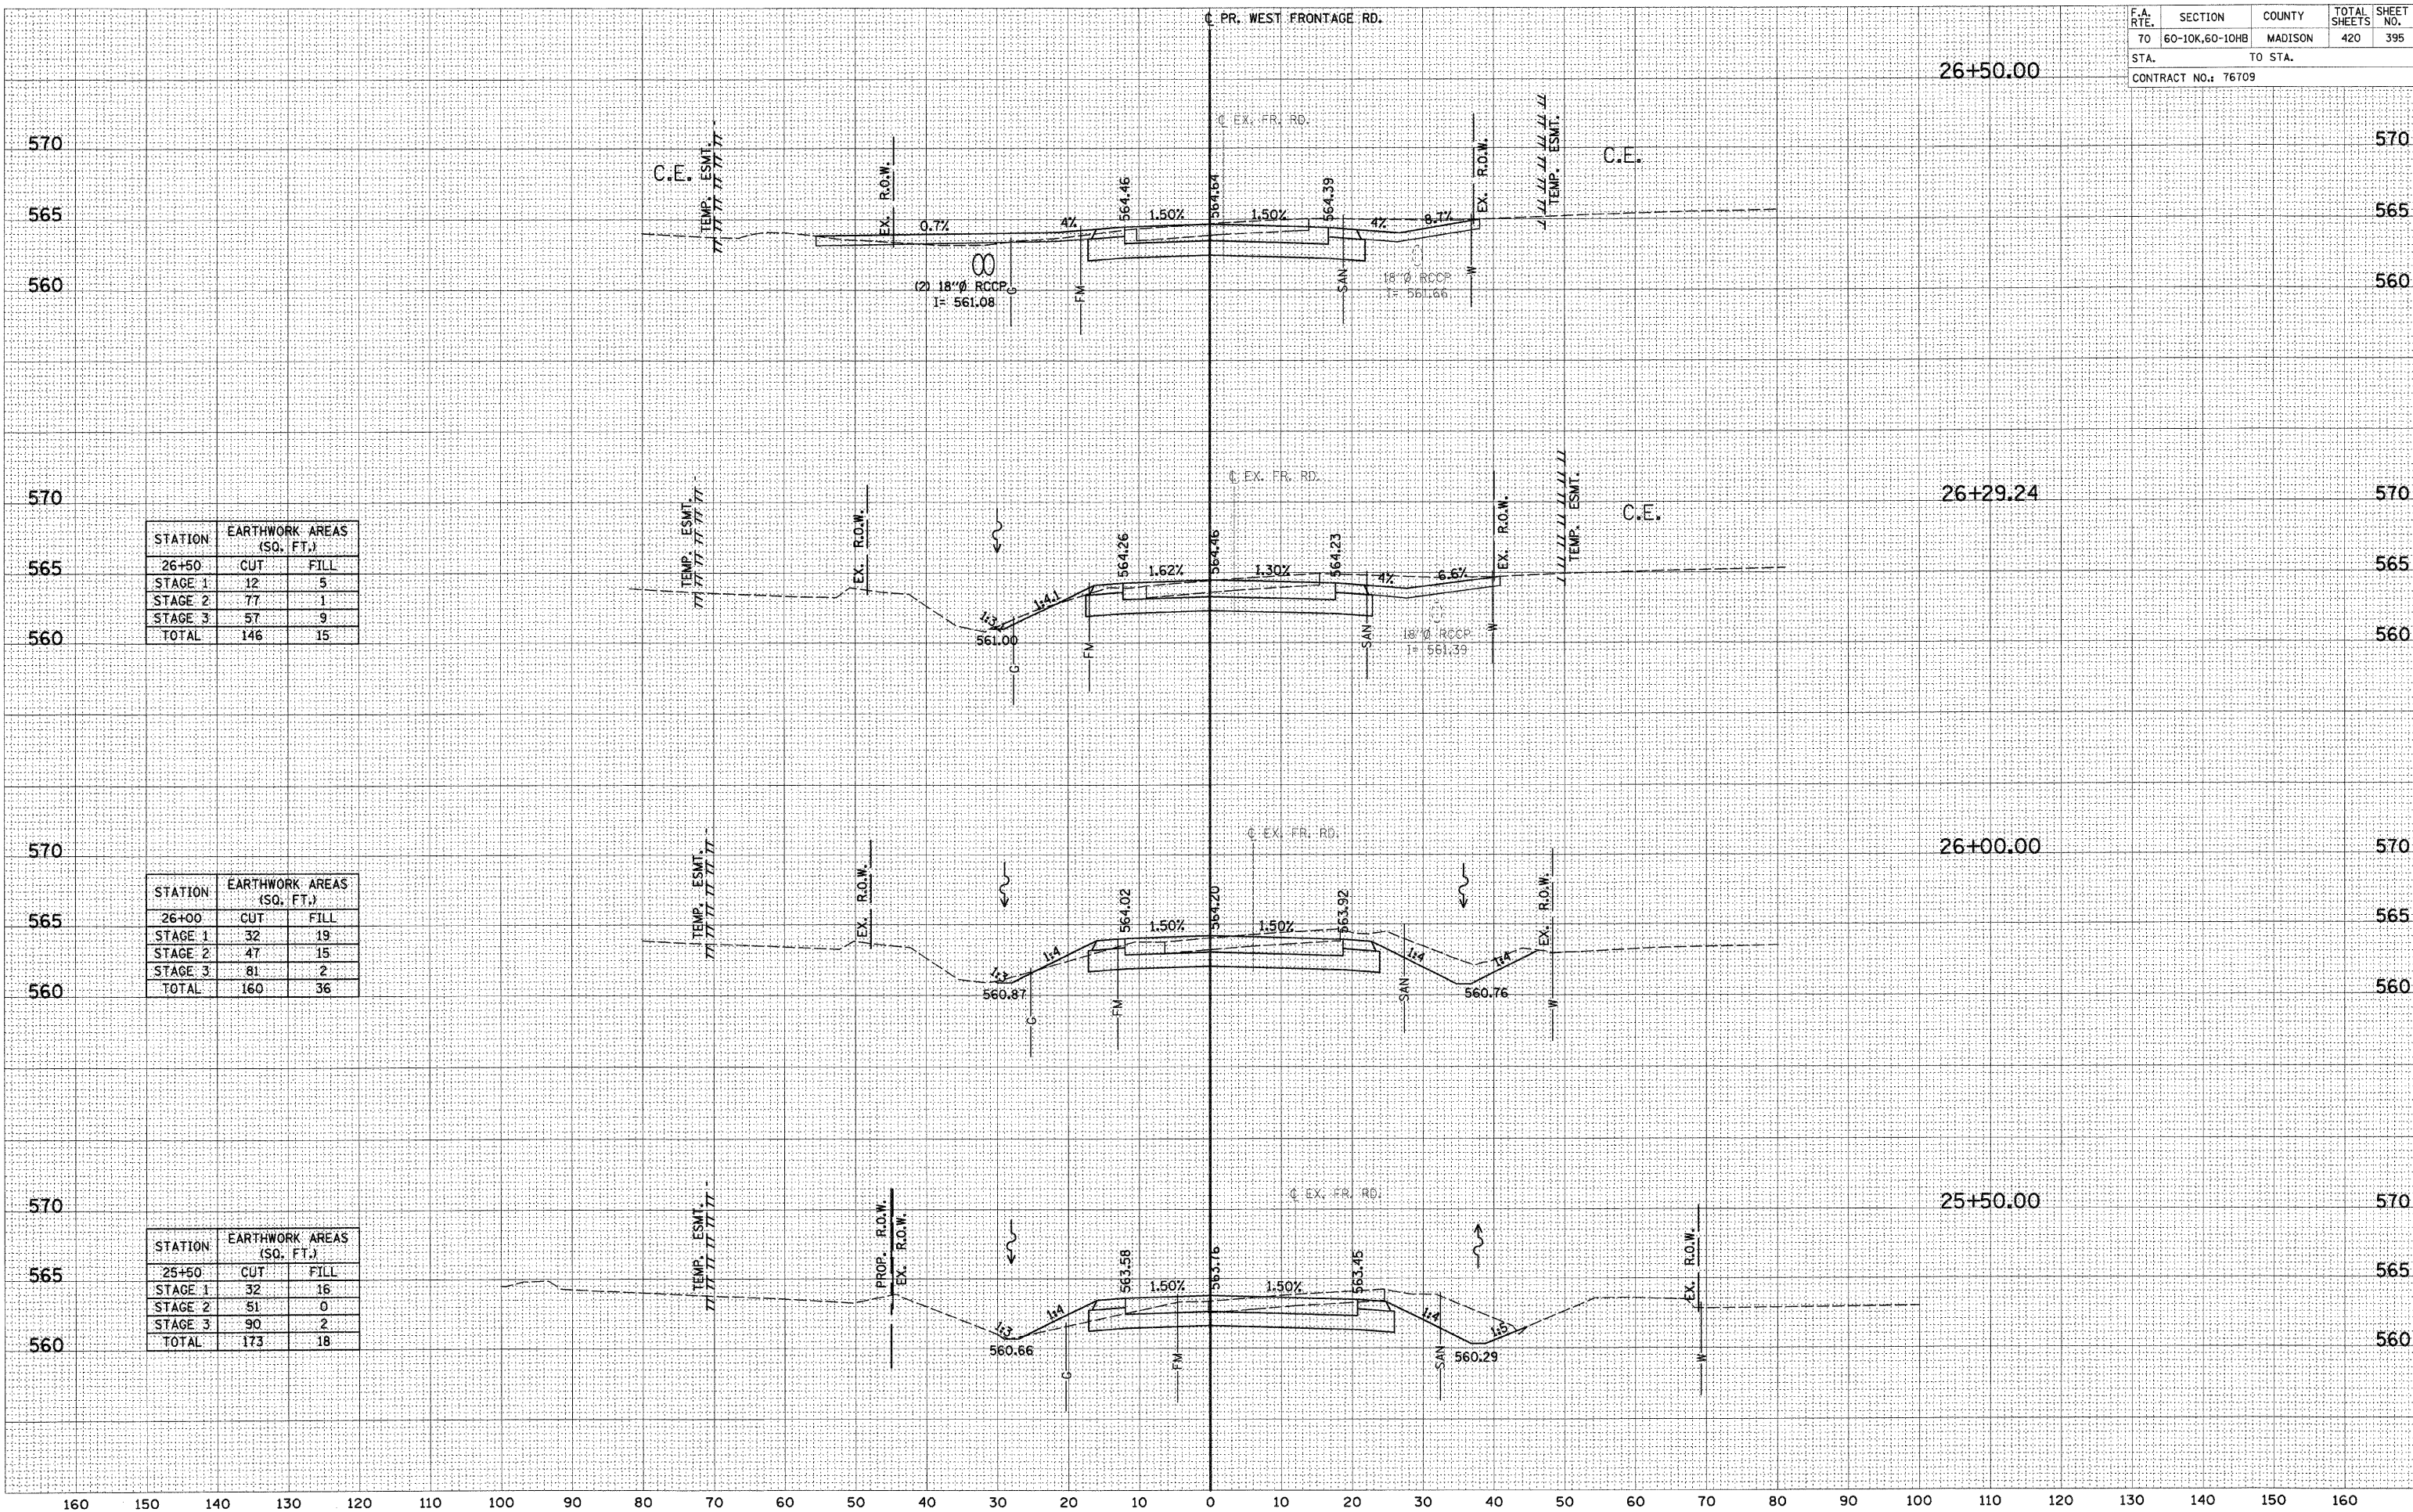

STATION	EARTHWORK AREAS (SQ. FT.)	
	CUT	FILL
26+50		
STAGE 1	12	5
STAGE 2	77	1
STAGE 3	57	9
TOTAL	146	15

STATION	EARTHWORK AREAS (SQ. FT.)	
	CUT	FILL
26+00		
STAGE 1	32	19
STAGE 2	47	15
STAGE 3	81	2
TOTAL	160	36

STATION	EARTHWORK AREAS (SQ. FT.)	
	CUT	FILL
25+50		
STAGE 1	32	16
STAGE 2	51	0
STAGE 3	90	2
TOTAL	173	18