


F.A. RTE.	SECTION	COUNTY	TOTAL SHEETS	SHEET NO.
70	60-10K,60-10HB	MADISON	420	398
STA.		TO STA.		
CONTRACT NO.: 76709				

STATION	EARTHWORK AREAS (SQ. FT.)	
	CUT	FILL
17+00		
STAGE 1	15	3
STAGE 2	113	48
STAGE 3	-	-
TOTAL	128	51

STATION	EARTHWORK AREAS (SQ. FT.)	
	CUT	FILL
16+50		
STAGE 1	25	0
STAGE 2	101	46
STAGE 3	-	-
TOTAL	126	-

STATION	EARTHWORK AREAS (SQ. FT.)	
	CUT	FILL
16+00		
STAGE 1	26	0
STAGE 2	87	36
STAGE 3	-	-
TOTAL	113	36

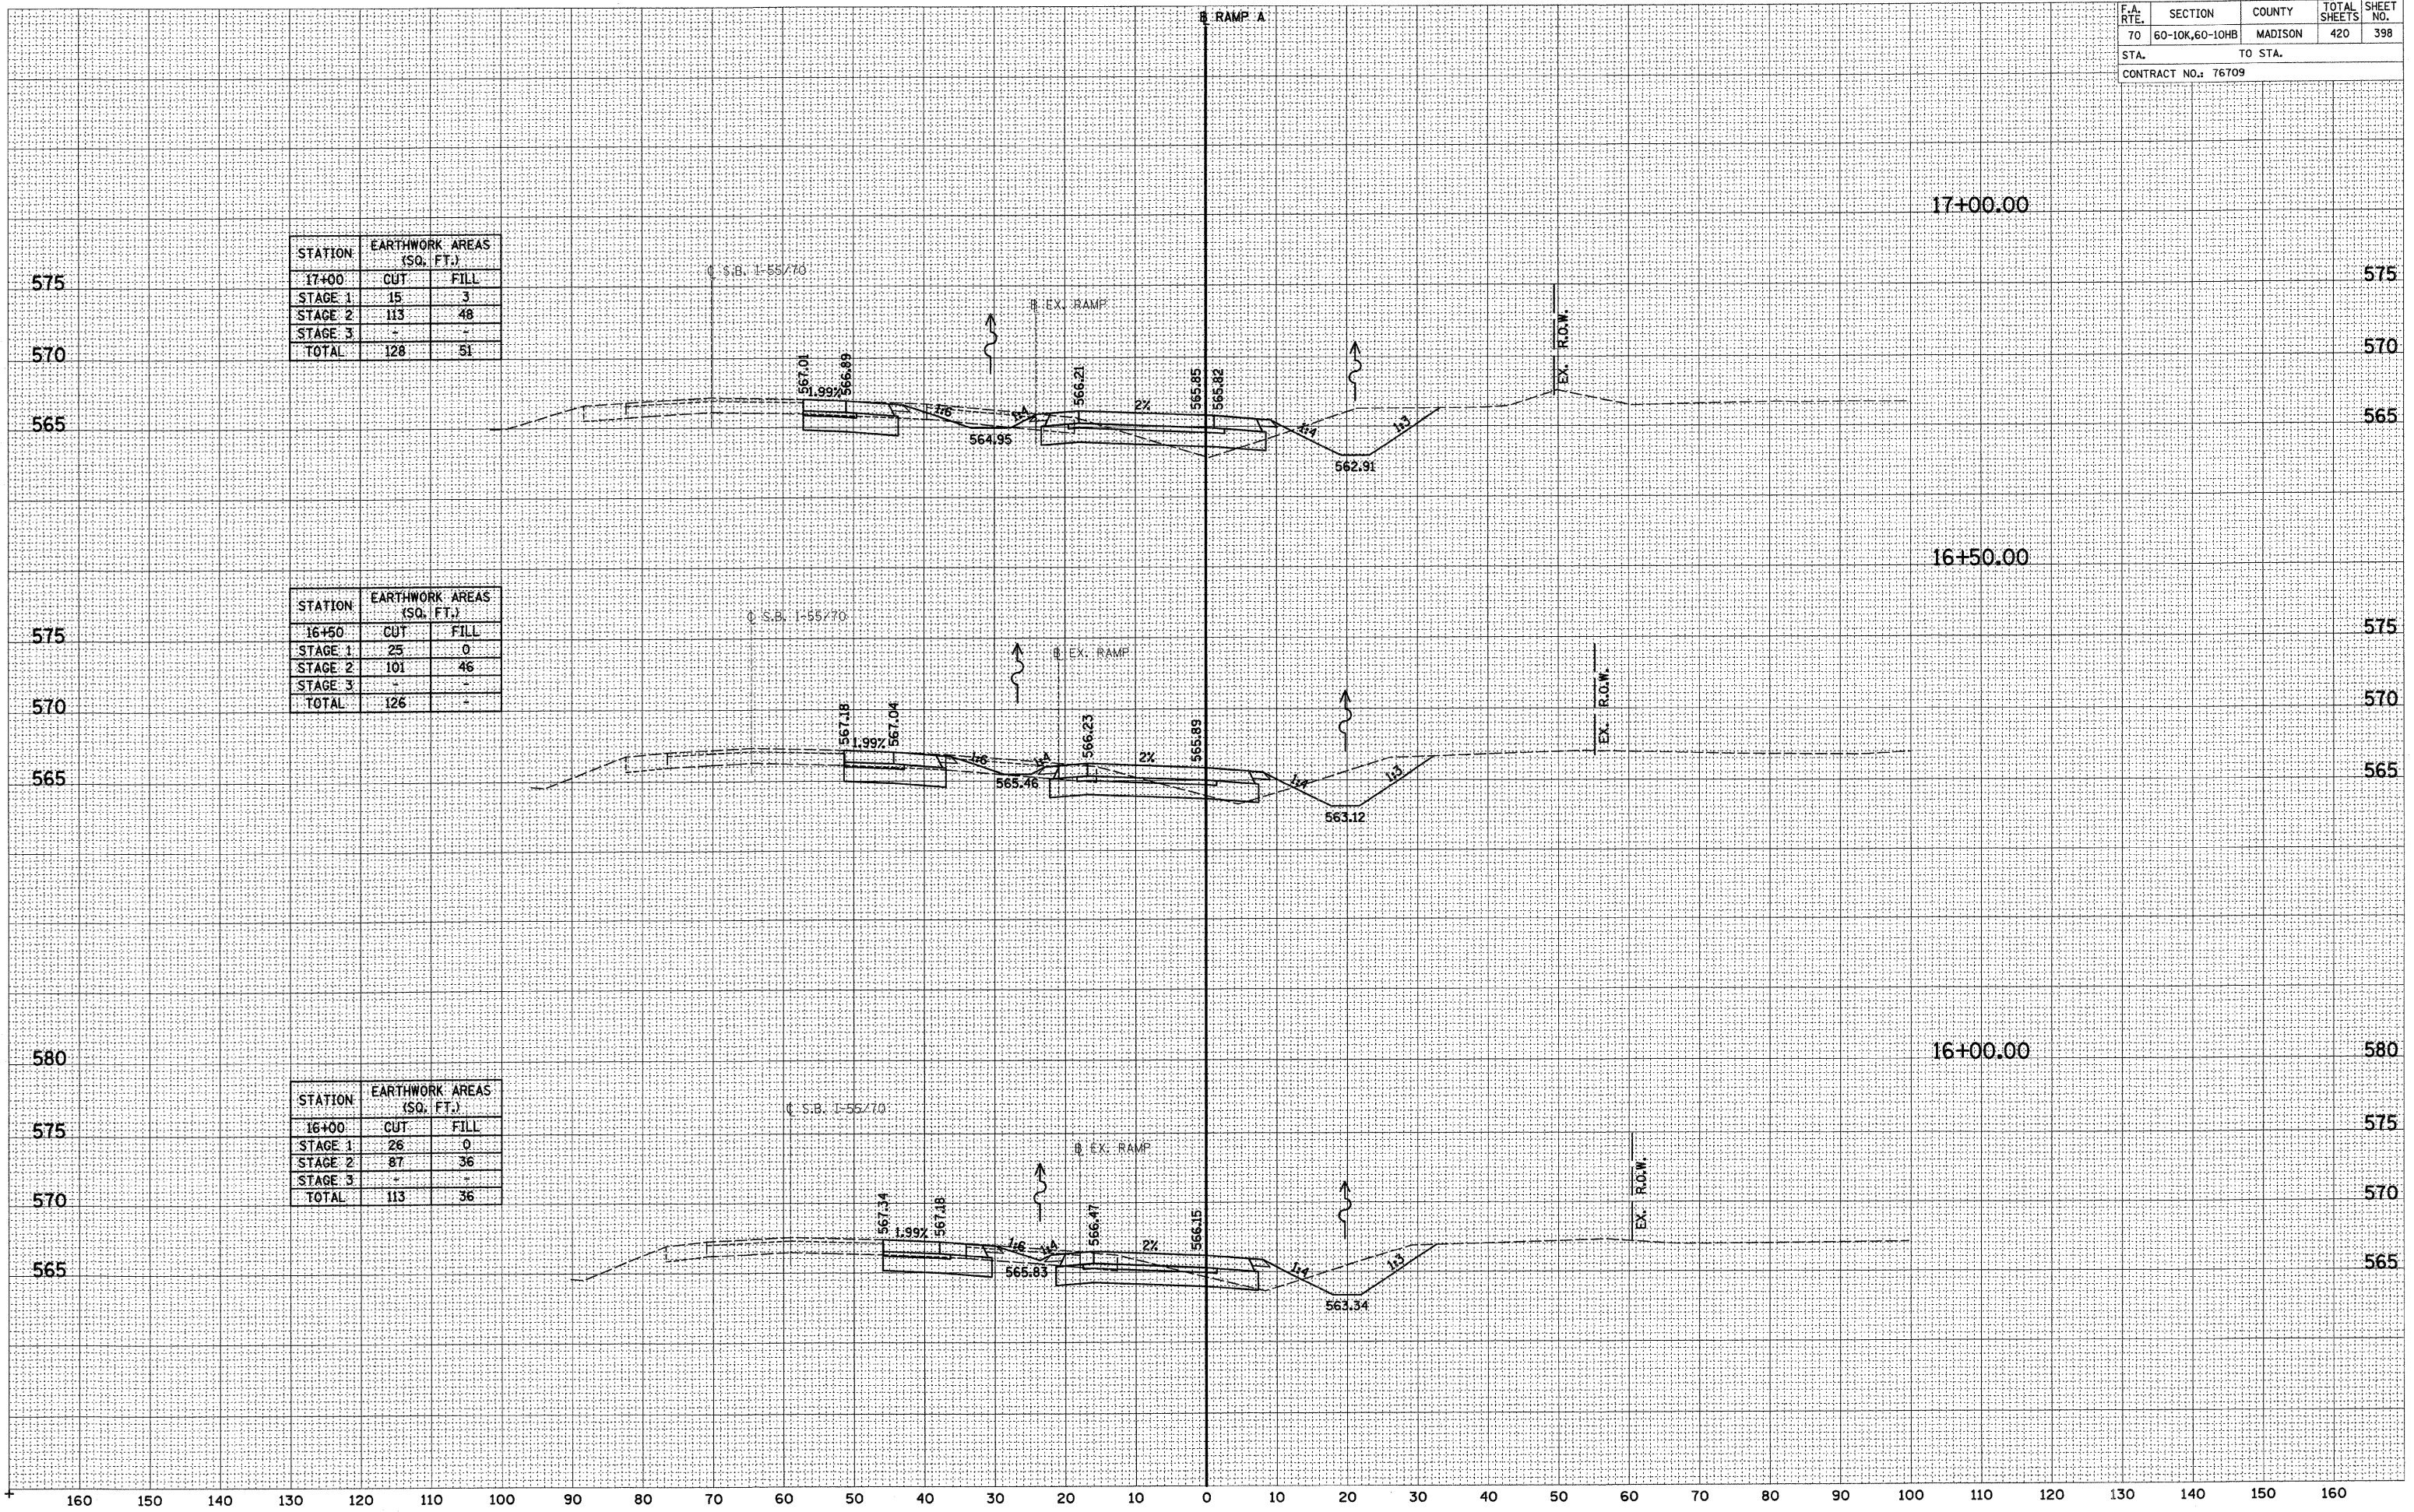

DATE	BY
NO.	
AREAS CHECKED	
TEMPLATE	
PLOTTED	
SURVEYED	
FINAL SURVEY	
NOTE BOOK	

DATE	BY
NO.	
AREAS CHECKED	
TEMPLATE	
PLOTTED	
SURVEYED	
ORIGINAL SURVEY	
NOTE BOOK	

RAMP A