


F.A. RTE.	SECTION	COUNTY	TOTAL SHEETS	SHEET NO.
70	60-10K,60-10HB	MADISON	420	399
STA.		TO STA.		
CONTRACT NO.: 76709				

FINAL SURVEY	DATE
DESIGNED	BY
PLOTTED	
TEMPLATE	
AREAS	
CHECKED	
NO.	

ORIGINAL SURVEY	DATE
DESIGNED	BY
PLOTTED	
TEMPLATE	
AREAS	
CHECKED	
NO.	

STATION	EARTHWORK AREAS (SQ. FT.)	
18+00	CUT	FILL
STAGE 1	-	-
STAGE 2	98	84
STAGE 3	-	-
TOTAL	98	84

STATION	EARTHWORK AREAS (SQ. FT.)	
17+50	CUT	FILL
STAGE 1	-	-
STAGE 2	125	52
STAGE 3	-	-
TOTAL	125	52

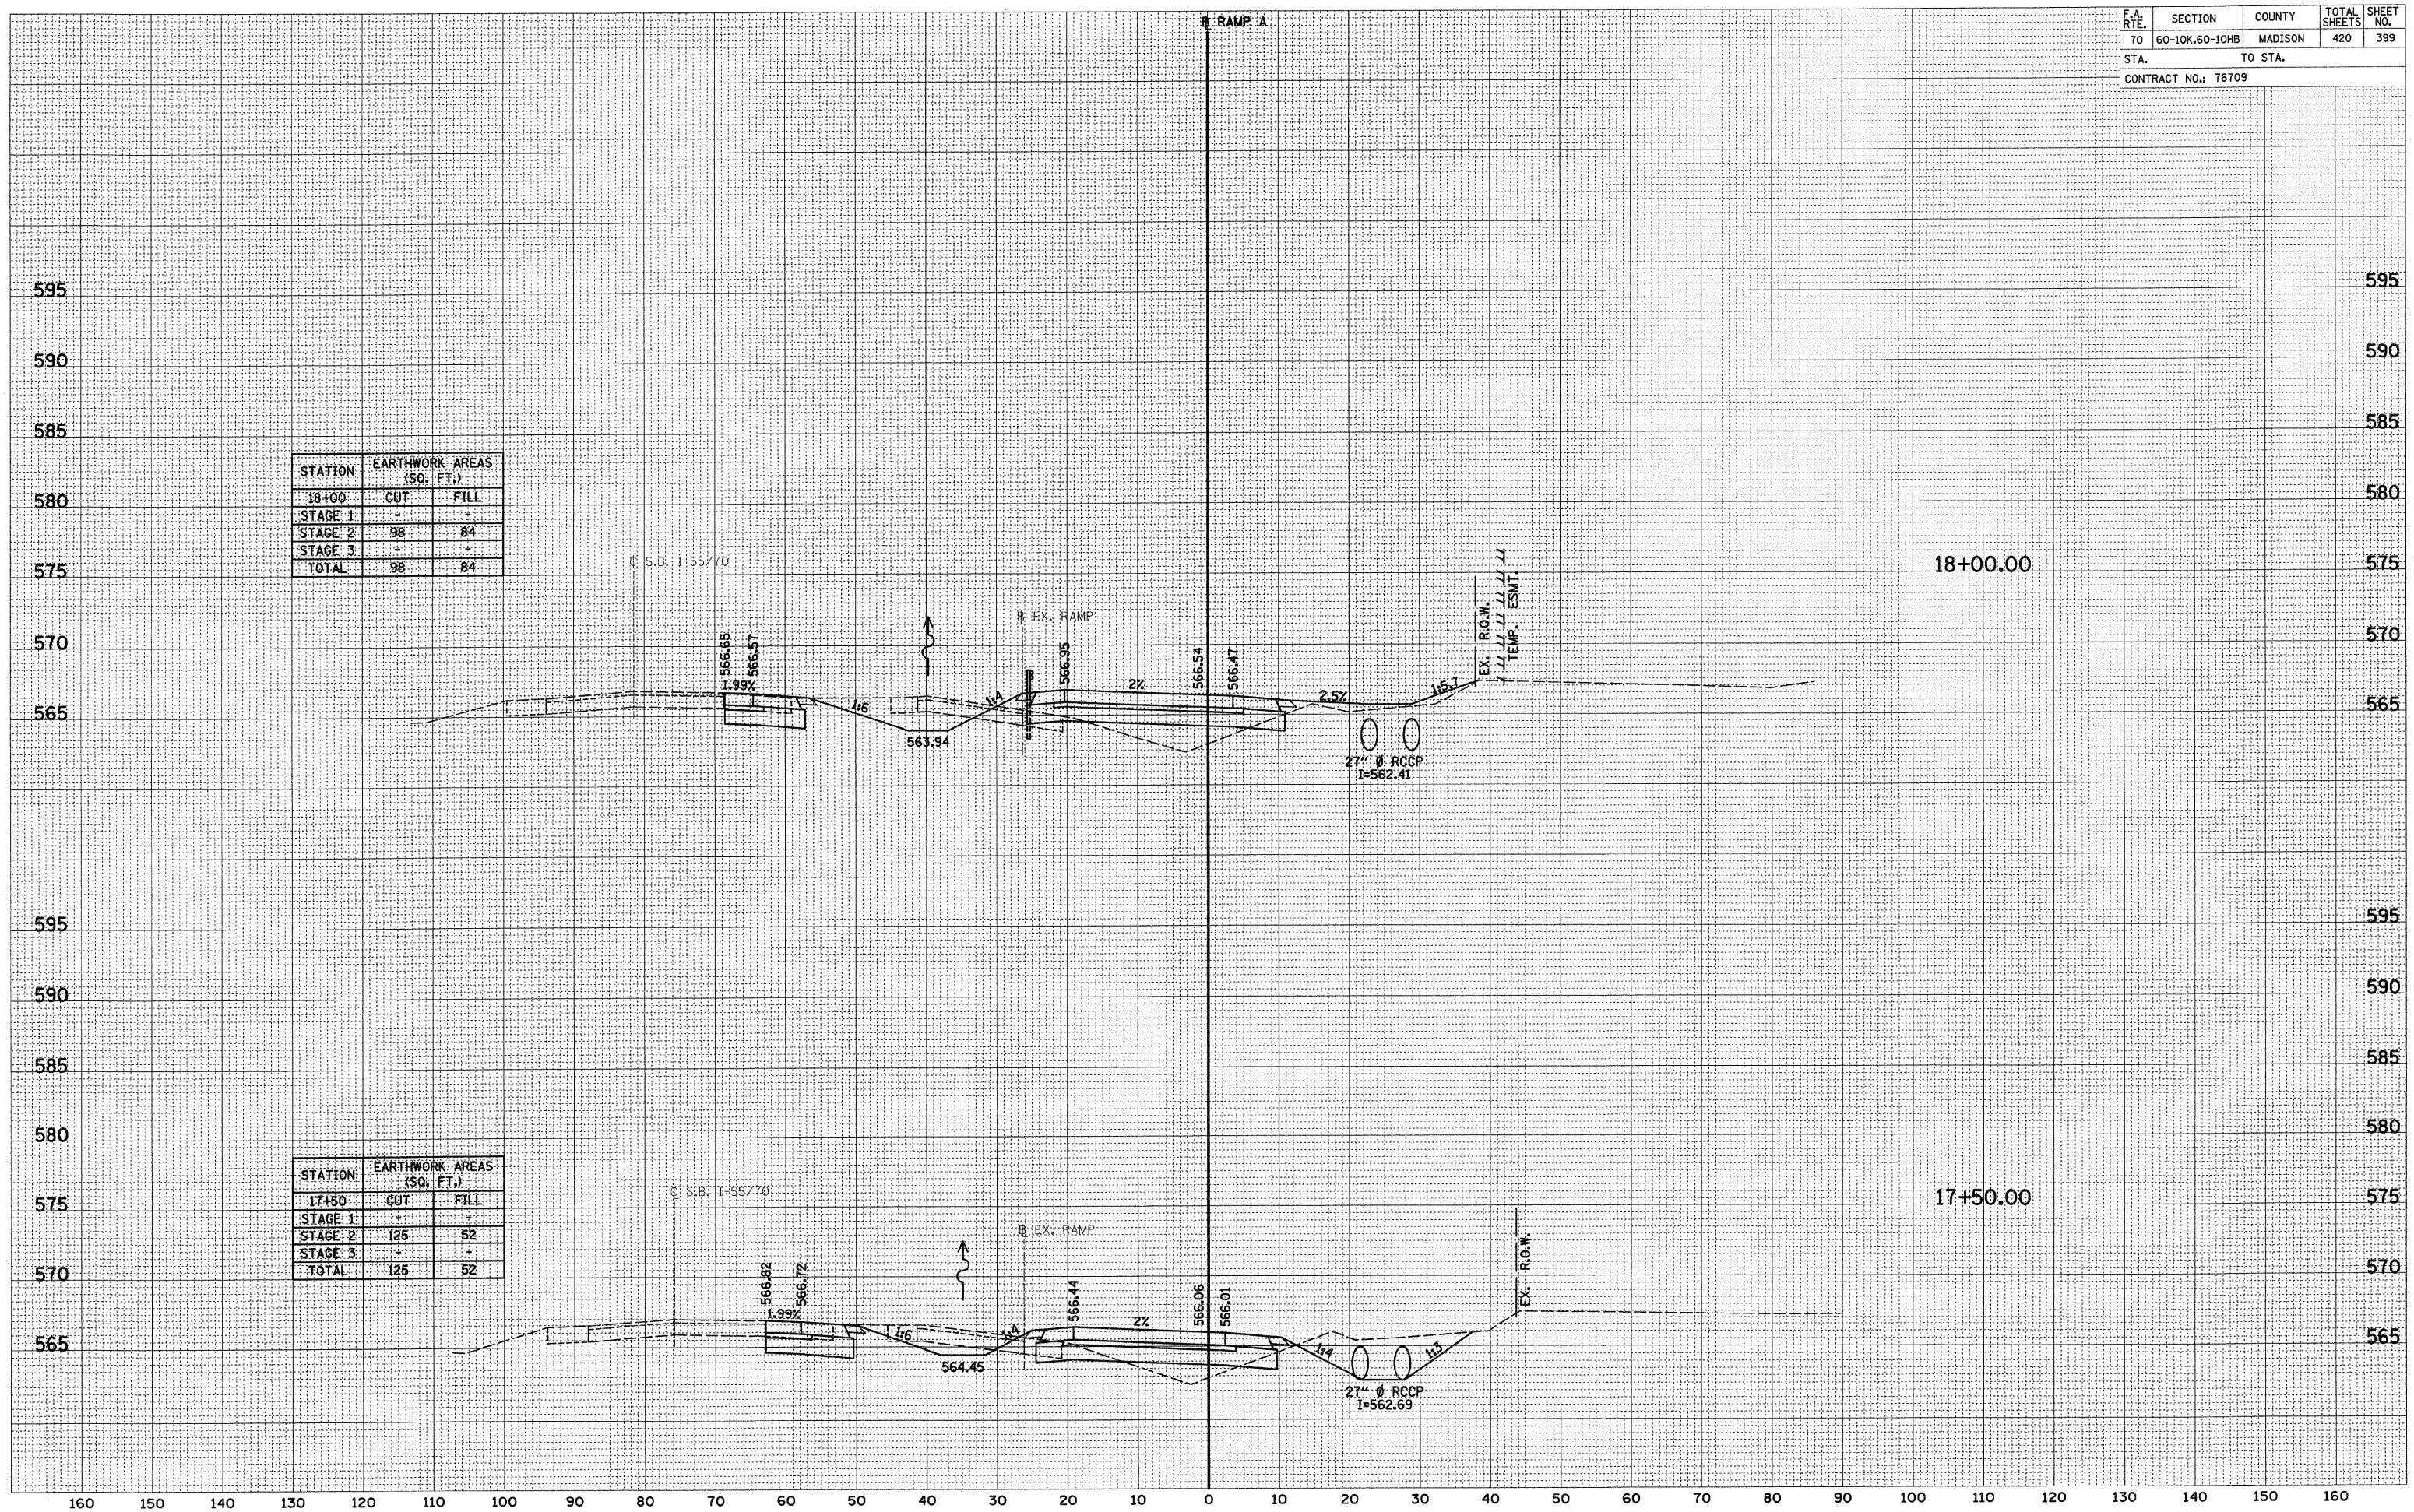

RAMP A