


F.A. RTE.	SECTION	COUNTY	TOTAL SHEETS	SHEET NO.
70	60-10K,60-10HB	MADISON	420	402
STA.		TO STA.		
CONTRACT NO.: 76709				

STATION	EARTHWORK AREAS (SQ. FT.)	
	CUT	FILL
23+00	-	-
STAGE 1	-	-
STAGE 2	608	1915
STAGE 3	-	-
TOTAL	608	1915

STATION	EARTHWORK AREAS (SQ. FT.)	
	CUT	FILL
22+50	-	-
STAGE 1	-	-
STAGE 2	497	1604
STAGE 3	-	-
TOTAL	497	1604

STATION	EARTHWORK AREAS (SQ. FT.)	
	CUT	FILL
22+00	-	-
STAGE 1	-	-
STAGE 2	386	1276
STAGE 3	-	-
TOTAL	386	1276

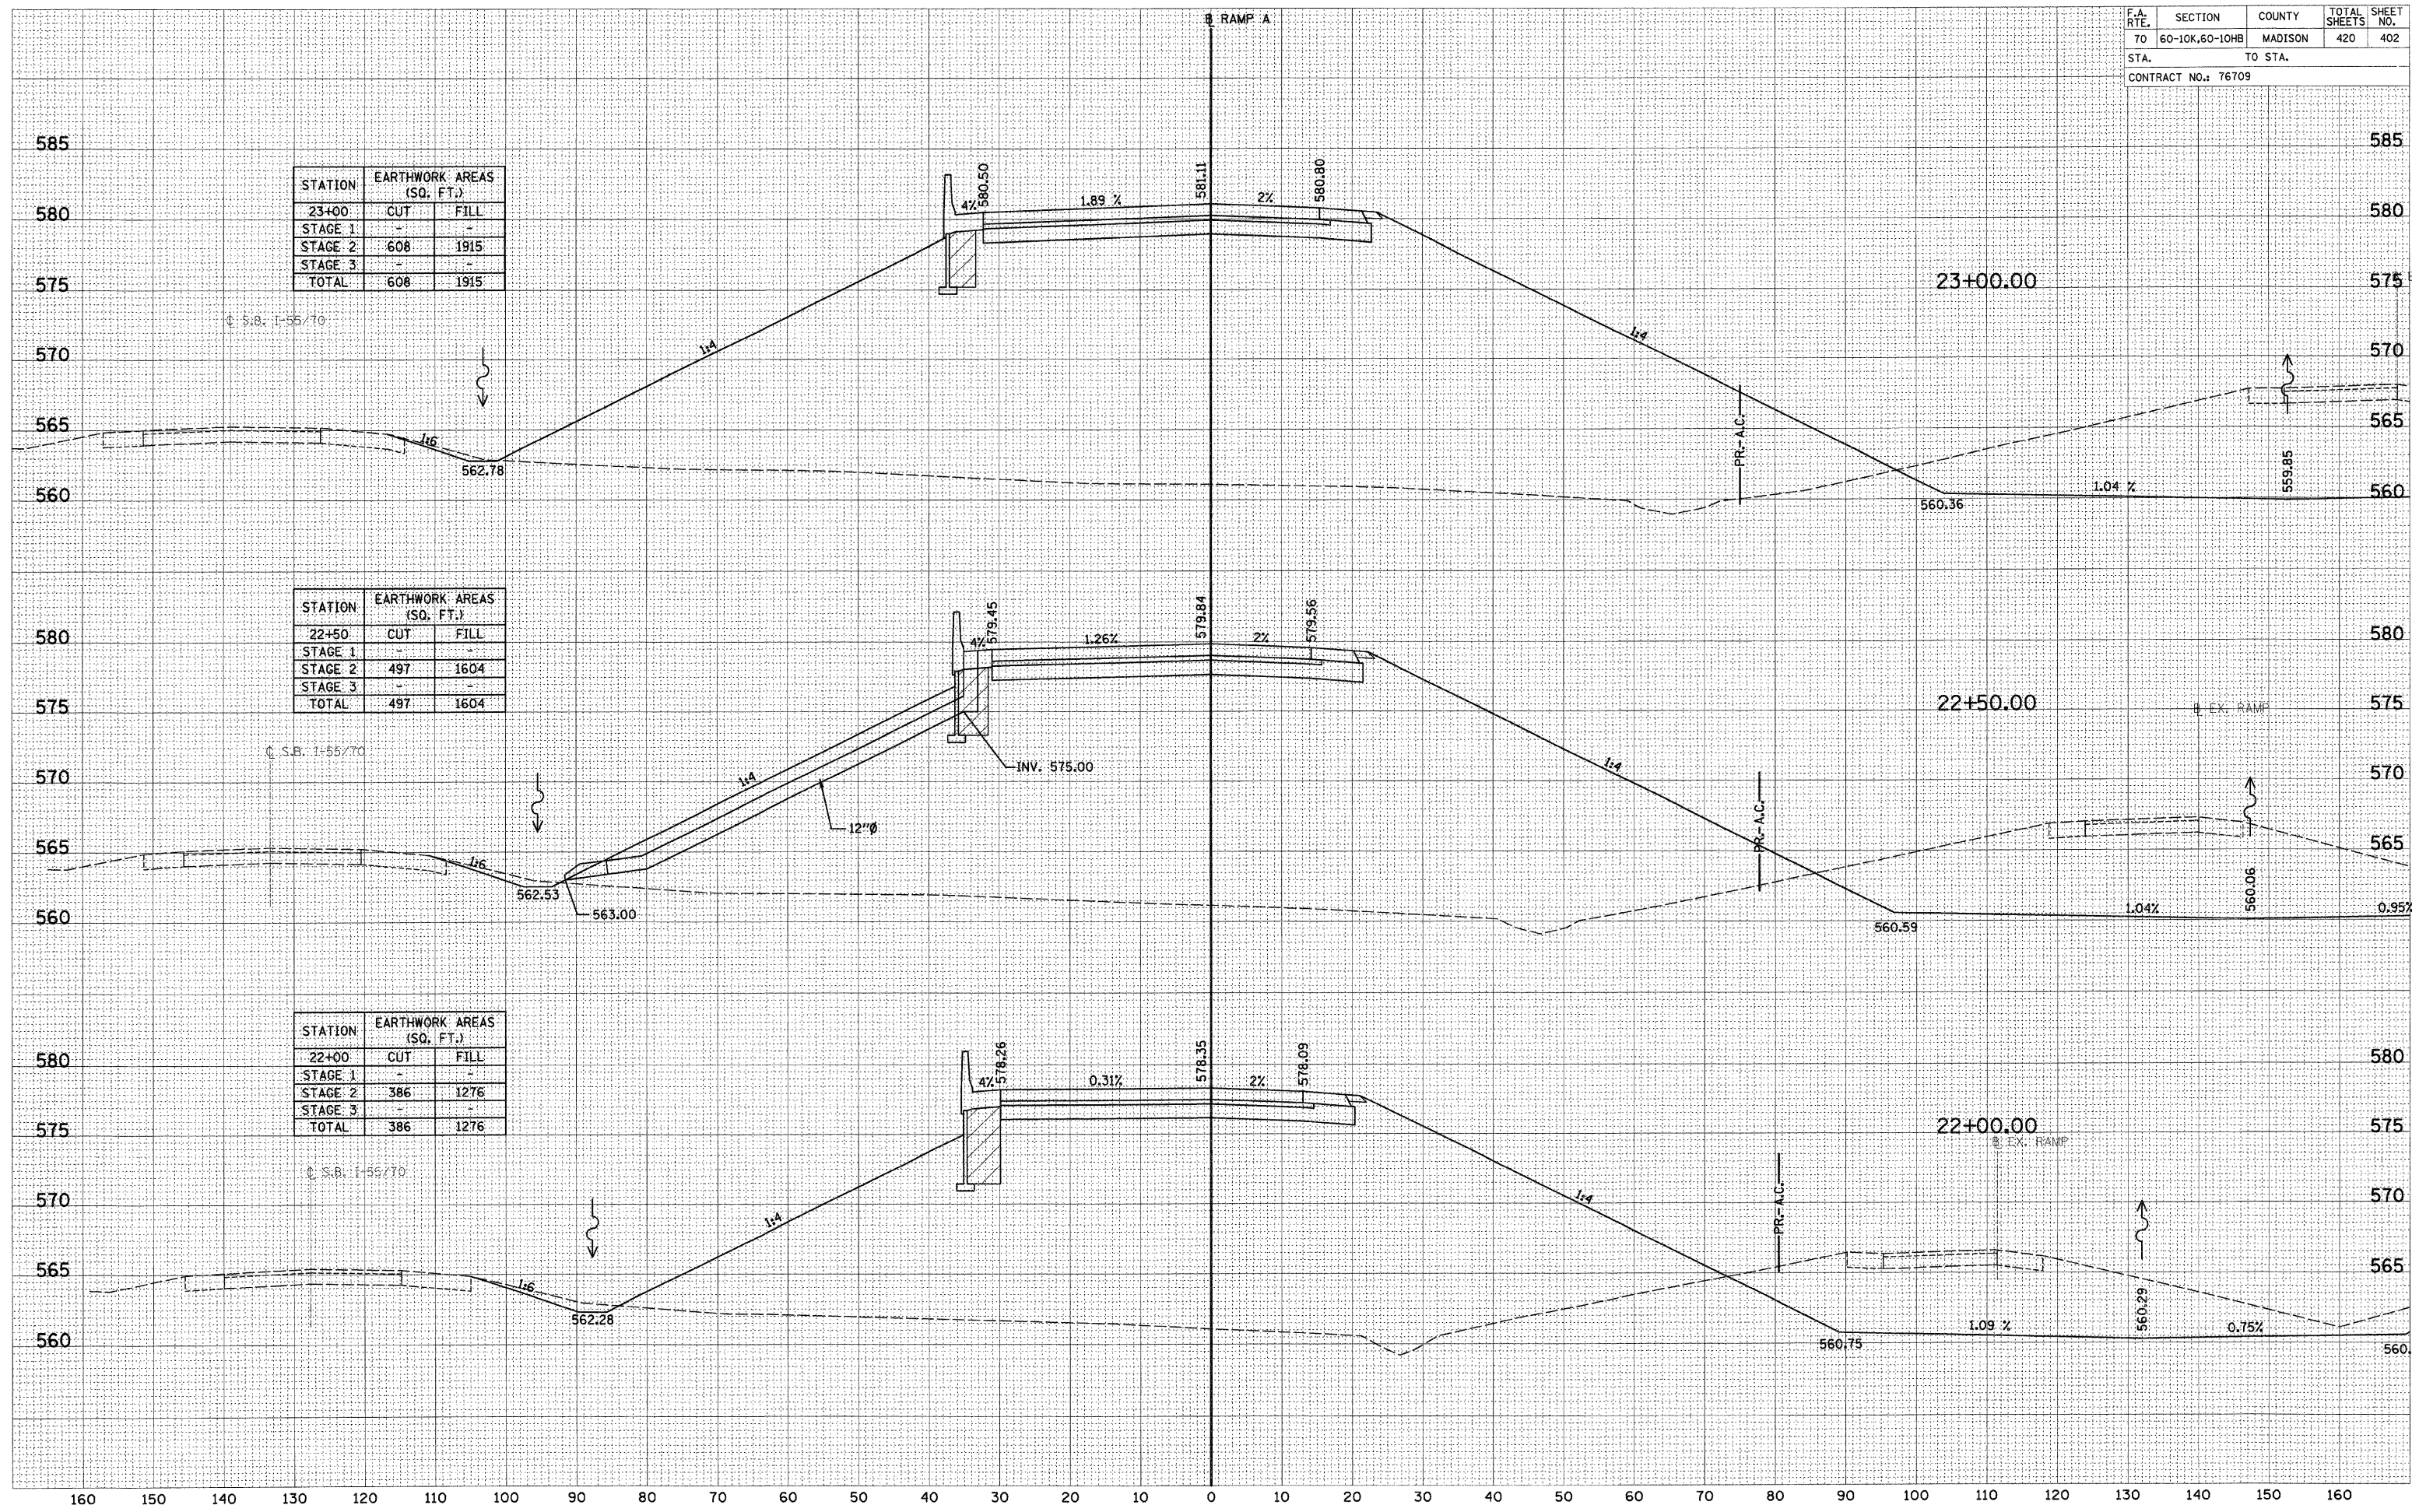

DATE \_\_\_\_\_  
 BY \_\_\_\_\_  
 SURVEYED \_\_\_\_\_  
 SURVEY \_\_\_\_\_  
 TEMPLATE \_\_\_\_\_  
 NOTE BOOK \_\_\_\_\_  
 AREAS CHECKED \_\_\_\_\_  
 NO. \_\_\_\_\_

DATE \_\_\_\_\_  
 BY \_\_\_\_\_  
 ORIGINAL SURVEY \_\_\_\_\_  
 SURVEY \_\_\_\_\_  
 TEMPLATE \_\_\_\_\_  
 NOTE BOOK \_\_\_\_\_  
 AREAS CHECKED \_\_\_\_\_  
 NO. \_\_\_\_\_