


DATE _____
 BY _____
 SURVEYED _____
 SURVEY _____
 NOTE BOOK _____
 TEMPLATE _____
 AREAS CHECKED _____
 NO. _____

DATE _____
 BY _____
 SURVEYED _____
 SURVEY _____
 NOTE BOOK _____
 TEMPLATE _____
 AREAS CHECKED _____
 NO. _____

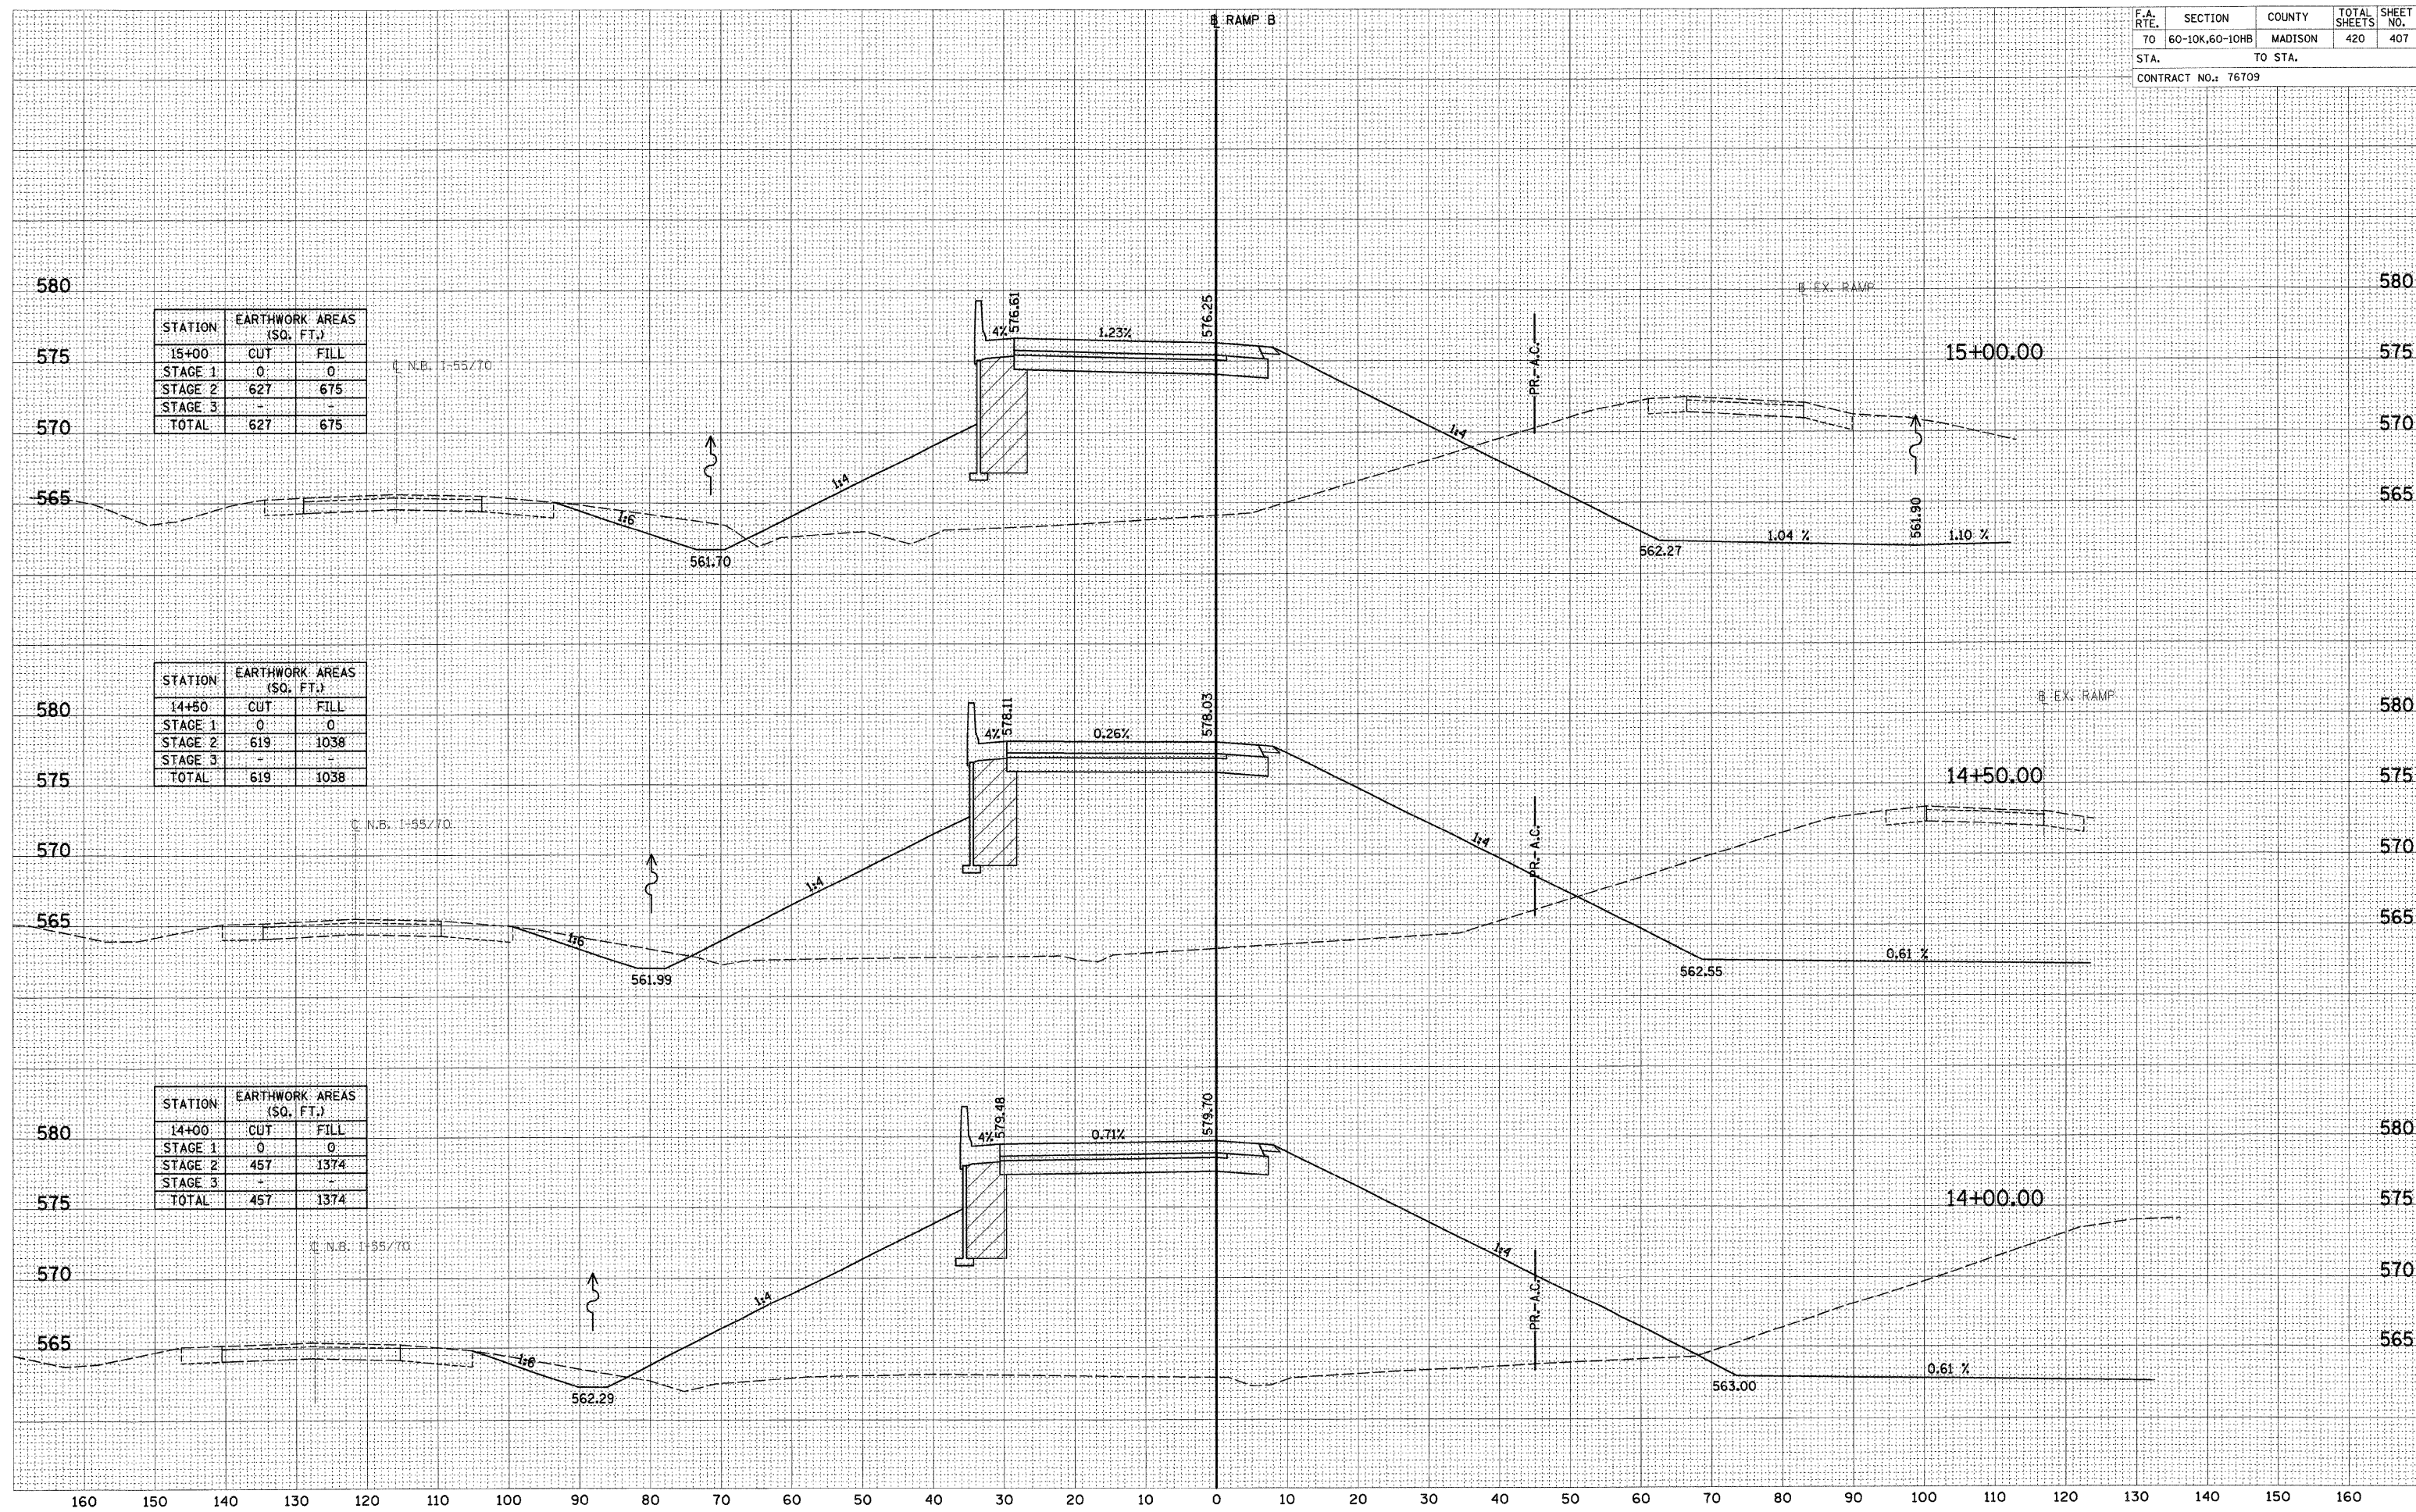

STATION	EARTHWORK AREAS (SQ. FT.)	
	CUT	FILL
15+00	0	0
STAGE 1	0	0
STAGE 2	627	675
STAGE 3	-	-
TOTAL	627	675

STATION	EARTHWORK AREAS (SQ. FT.)	
	CUT	FILL
14+50	0	0
STAGE 1	0	0
STAGE 2	619	1038
STAGE 3	-	-
TOTAL	619	1038

STATION	EARTHWORK AREAS (SQ. FT.)	
	CUT	FILL
14+00	0	0
STAGE 1	0	0
STAGE 2	457	1374
STAGE 3	-	-
TOTAL	457	1374