


STATION	EARTHWORK AREAS (SQ. FT.)	
	CUT	FILL
18+50	29	42
STAGE 1	29	42
STAGE 2	148	10
STAGE 3	-	-
TOTAL	177	52

STATION	EARTHWORK AREAS (SQ. FT.)	
	CUT	FILL
18+00	22	61
STAGE 1	22	61
STAGE 2	176	60
STAGE 3	-	-
TOTAL	198	121

STATION	EARTHWORK AREAS (SQ. FT.)	
	CUT	FILL
17+50	16	13
STAGE 1	16	13
STAGE 2	198	102
STAGE 3	-	-
TOTAL	214	115

STATION	EARTHWORK AREAS (SQ. FT.)	
	CUT	FILL
17+00	4	13
STAGE 1	4	13
STAGE 2	246	115
STAGE 3	-	-
TOTAL	250	128

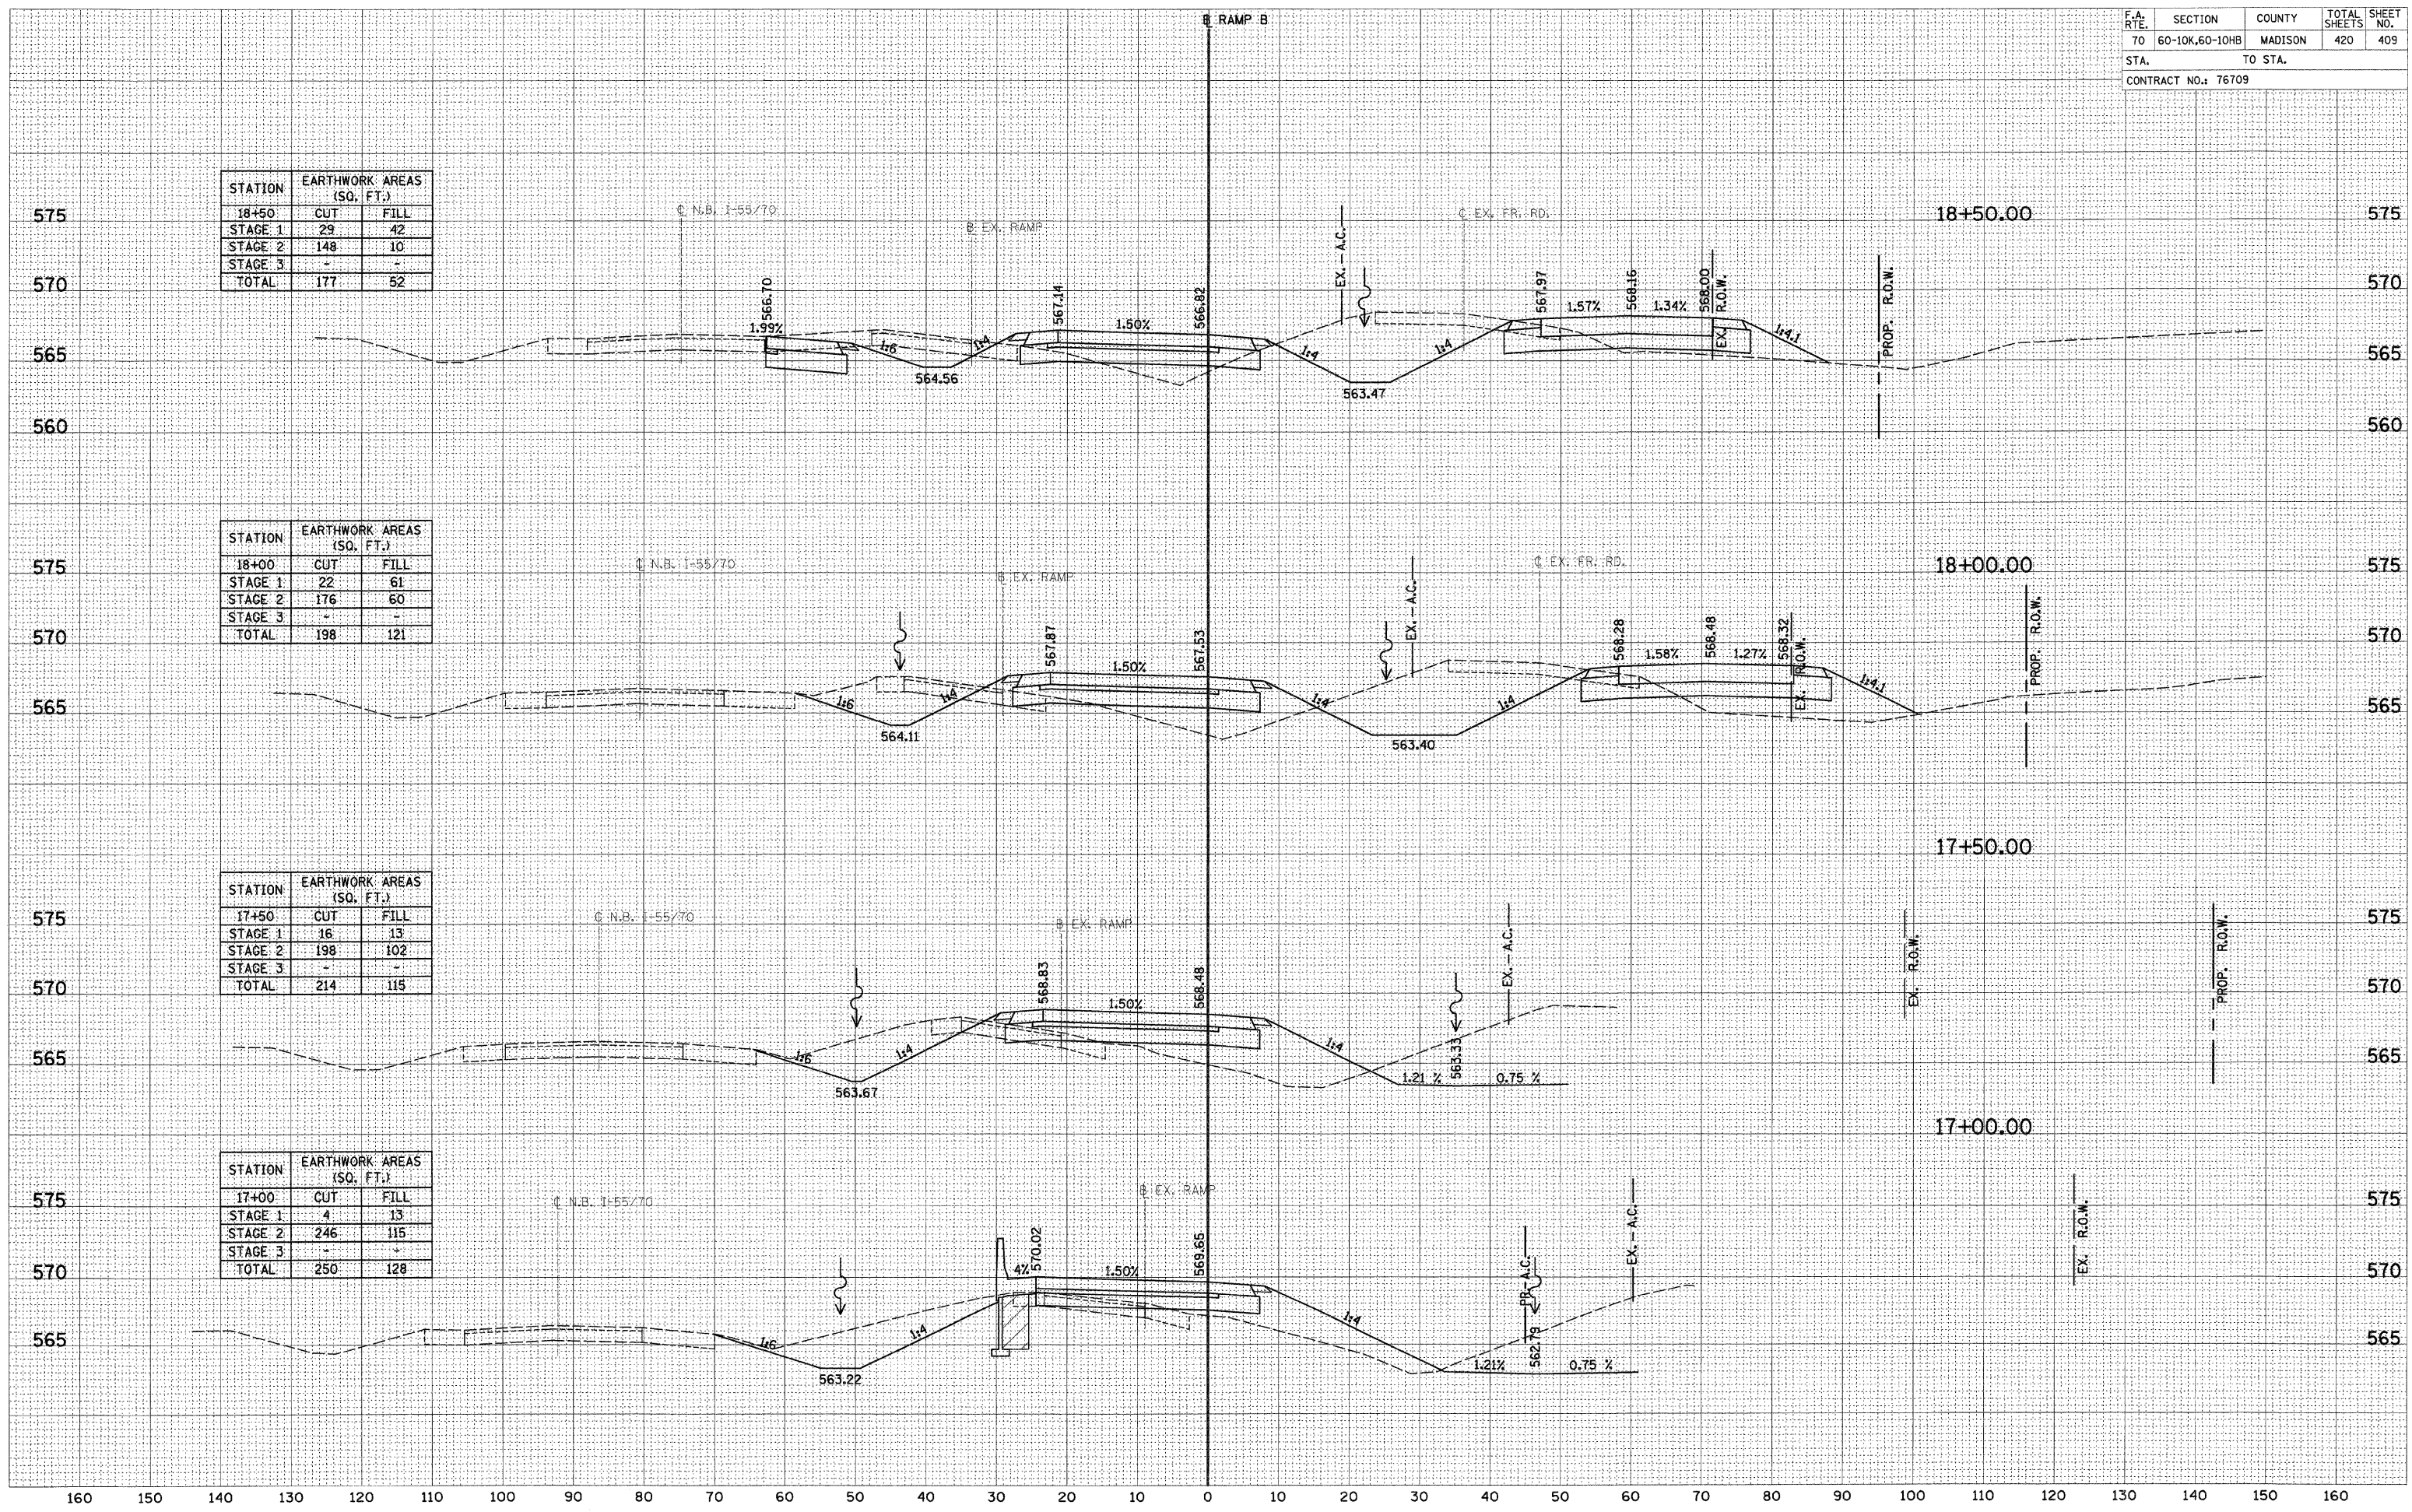

DATE \_\_\_\_\_  
 BY \_\_\_\_\_  
 SURVEYED \_\_\_\_\_  
 PLOTTED \_\_\_\_\_  
 TEMPLATE \_\_\_\_\_  
 NOTE BOOK \_\_\_\_\_  
 AREAS CHECKED \_\_\_\_\_

DATE \_\_\_\_\_  
 BY \_\_\_\_\_  
 SURVEYED \_\_\_\_\_  
 PLOTTED \_\_\_\_\_  
 TEMPLATE \_\_\_\_\_  
 NOTE BOOK \_\_\_\_\_  
 AREAS CHECKED \_\_\_\_\_