


DATE: _____
 BY: _____
 SURVEYED _____
 PLOTTED _____
 TEMPLATE _____
 NOTE BOOK _____
 AREAS CHECKED _____
 NO. _____

DATE: _____
 BY: _____
 SURVEYED _____
 PLOTTED _____
 TEMPLATE _____
 NOTE BOOK _____
 AREAS CHECKED _____
 NO. _____

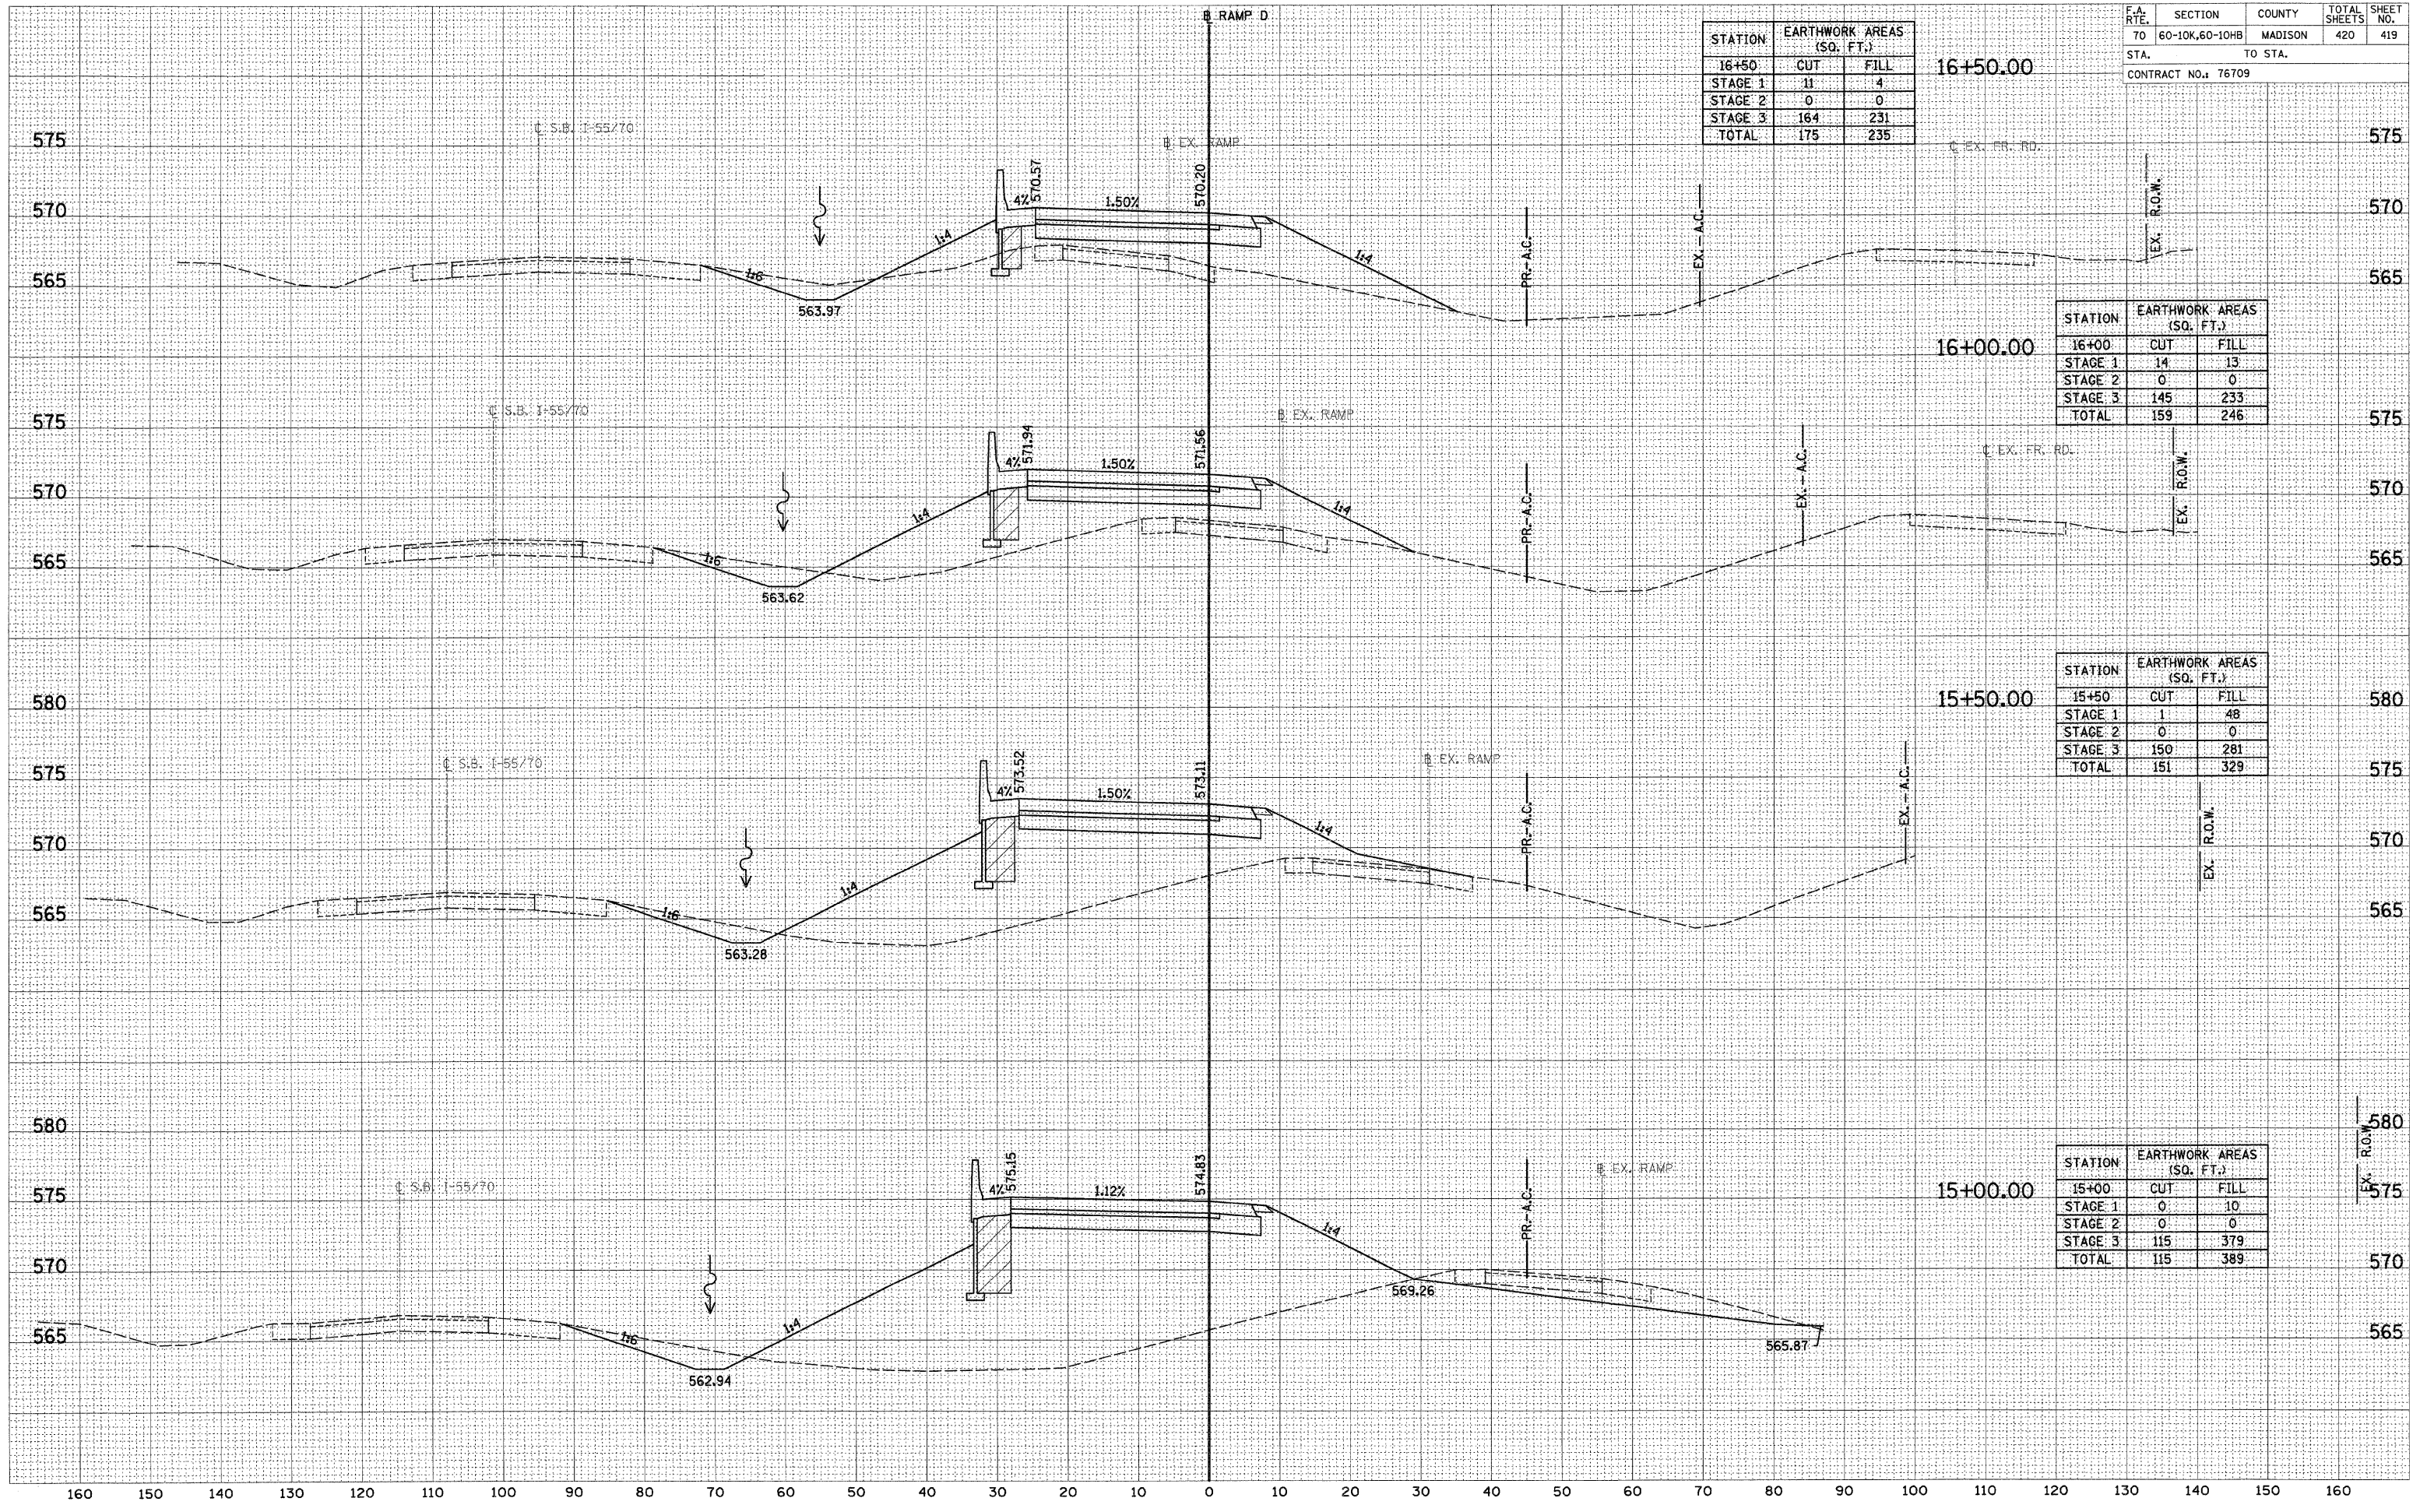

STATION	EARTHWORK AREAS (SQ. FT.)	
	CUT	FILL
16+50	11	4
STAGE 1	11	4
STAGE 2	0	0
STAGE 3	164	231
TOTAL	175	235

F.A. RTE.	SECTION	COUNTY	TOTAL SHEETS	SHEET NO.
70	60-10K,60-10HB	MADISON	420	419
STA.		TO STA.		
CONTRACT NO.: 76709				

STATION	EARTHWORK AREAS (SQ. FT.)	
	CUT	FILL
16+00	14	13
STAGE 1	14	13
STAGE 2	0	0
STAGE 3	145	233
TOTAL	159	246

STATION	EARTHWORK AREAS (SQ. FT.)	
	CUT	FILL
15+50	1	48
STAGE 1	1	48
STAGE 2	0	0
STAGE 3	150	281
TOTAL	151	329

STATION	EARTHWORK AREAS (SQ. FT.)	
	CUT	FILL
15+00	0	10
STAGE 1	0	10
STAGE 2	0	0
STAGE 3	115	379
TOTAL	115	389