


STATION	EARTHWORK AREAS (SQ. FT.)	
21+50	CUT	FILL
STAGE 1	-	-
STAGE 2	248	921
STAGE 3	-	2
TOTAL	248	921

STATION	EARTHWORK AREAS (SQ. FT.)	
21+00	CUT	FILL
STAGE 1	-	-
STAGE 2	164	596
STAGE 3	-	-
TOTAL	164	596

STATION	EARTHWORK AREAS (SQ. FT.)	
20+50	CUT	FILL
STAGE 1	-	-
STAGE 2	113	403
STAGE 3	-	-
TOTAL	113	403

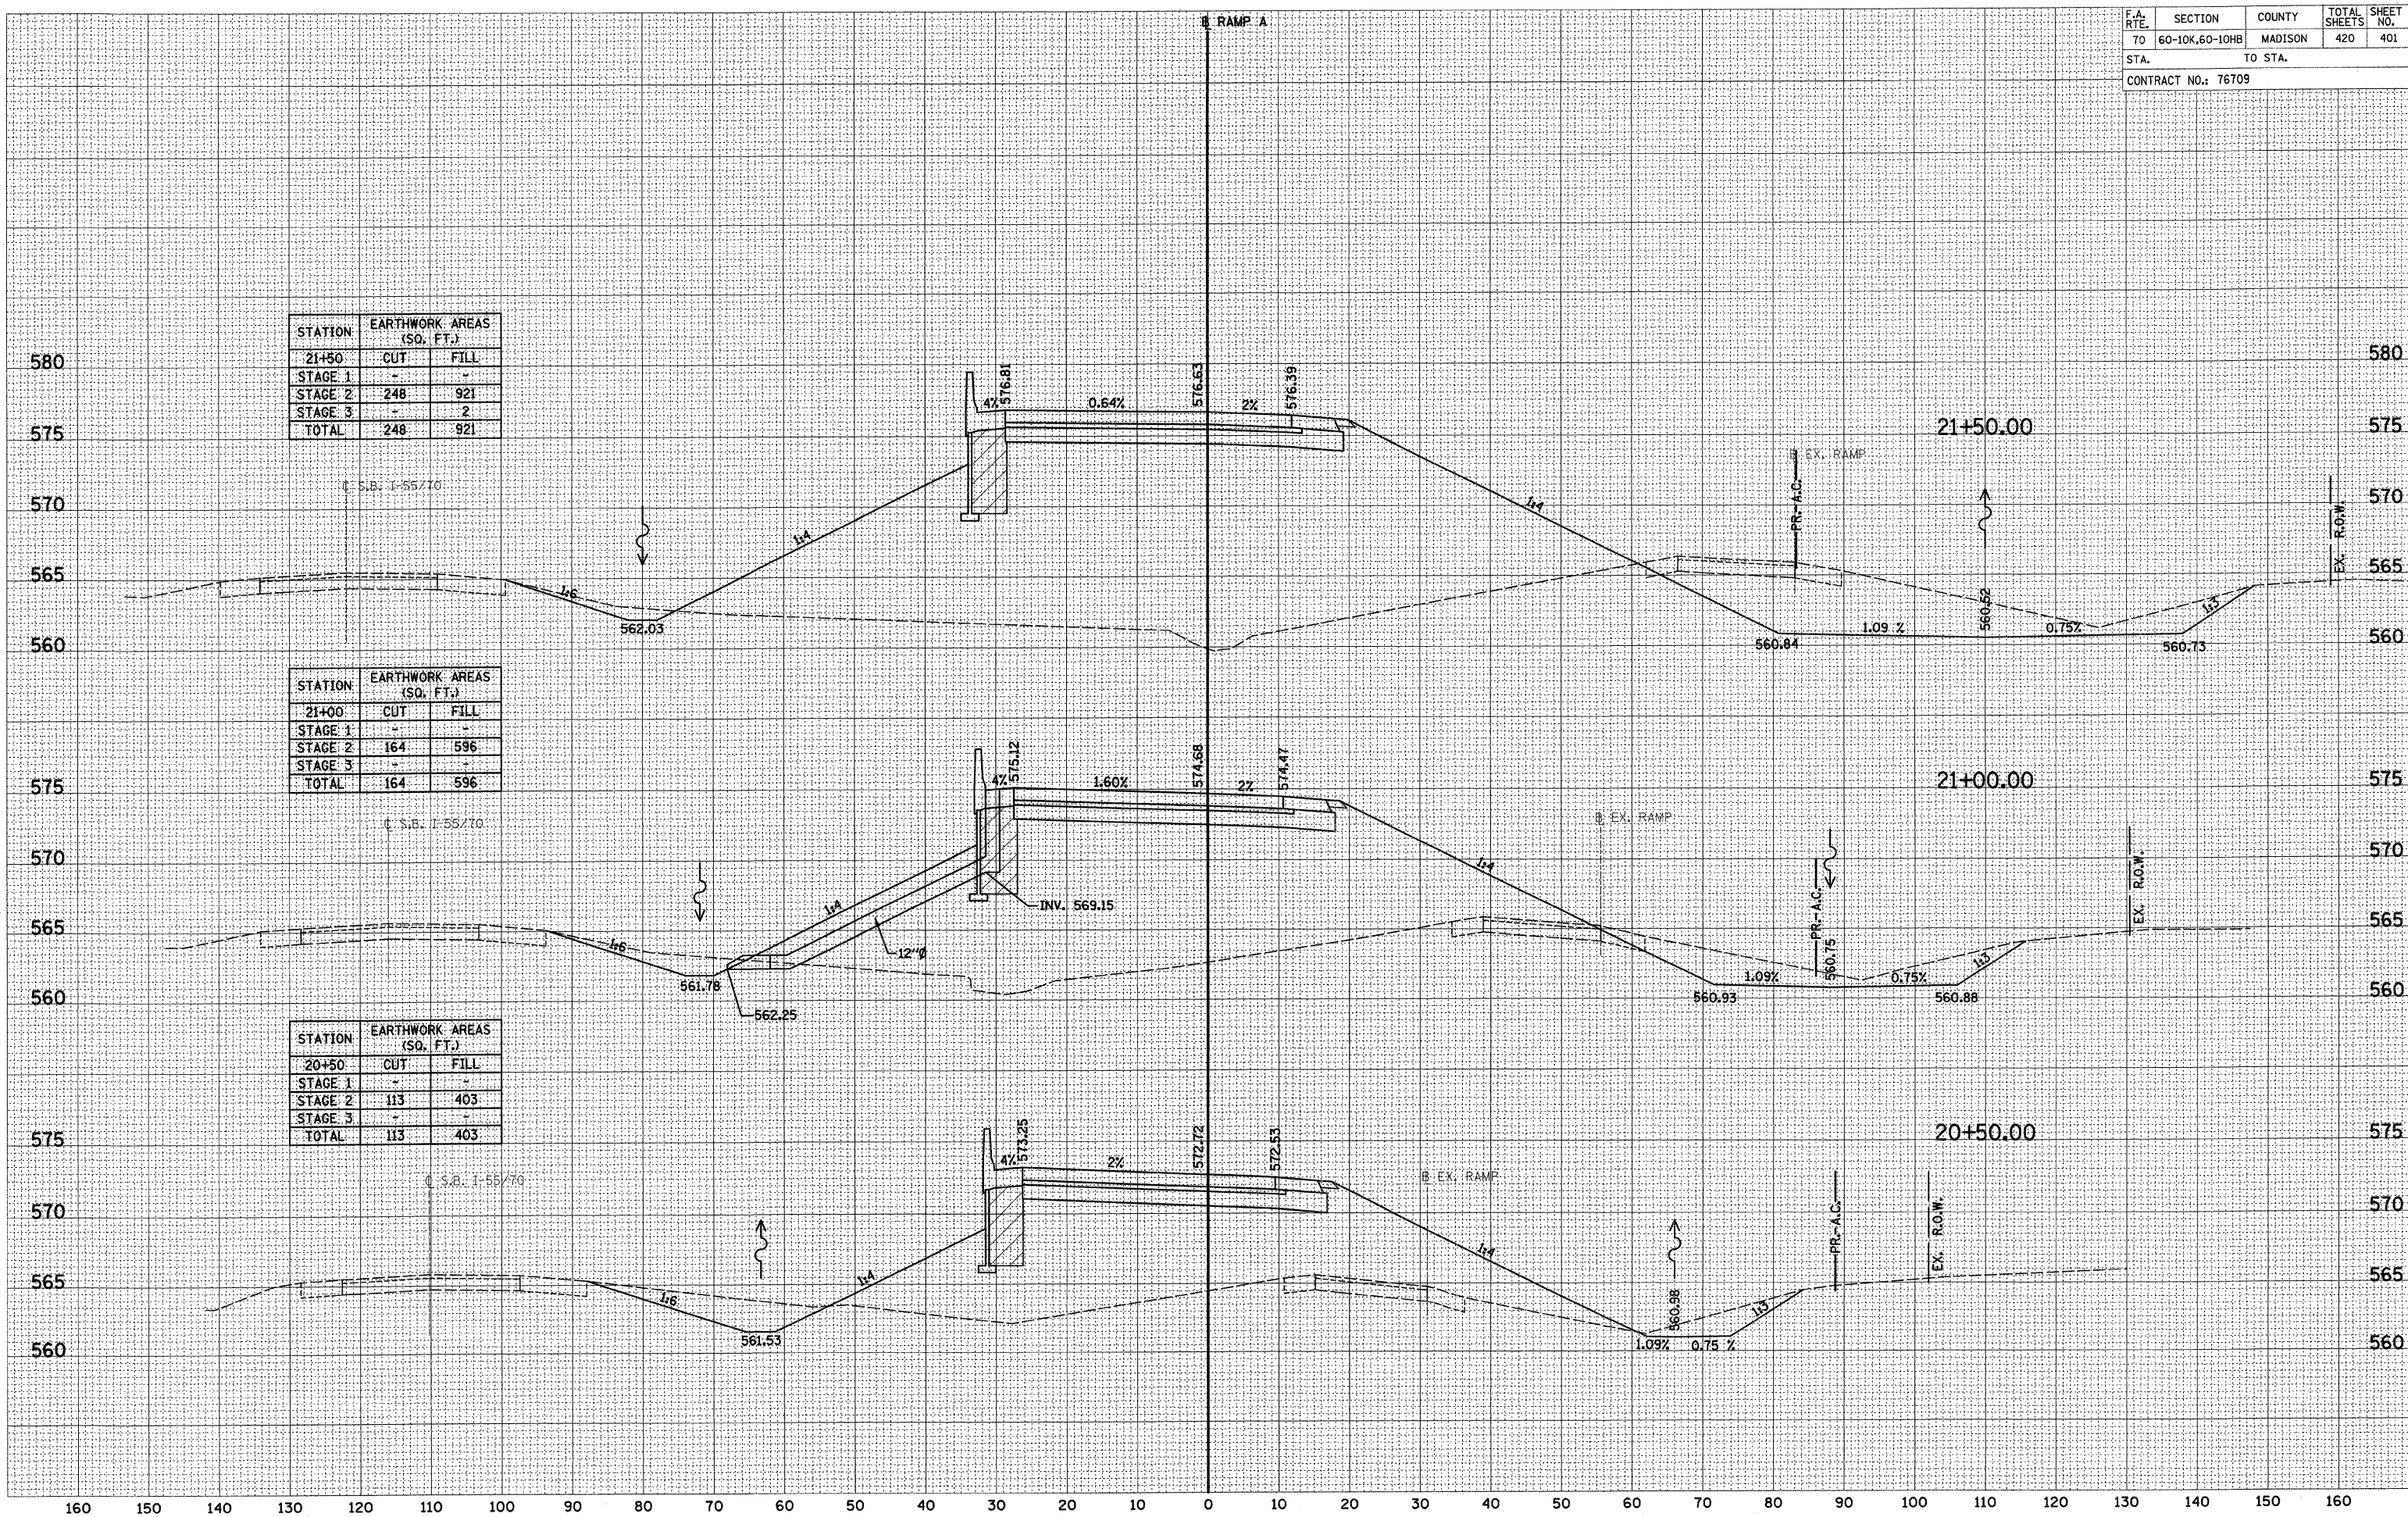

DATE: _____
 BY: _____
 SURVEYED _____
 PLOTTED _____
 TEMPLATE _____
 NOTE BOOK _____
 AREAS CHECKED _____


DATE: _____
 BY: _____
 SURVEYED _____
 PLOTTED _____
 TEMPLATE _____
 NOTE BOOK _____
 AREAS CHECKED _____

F.A. RTE.	SECTION	COUNTY	TOTAL SHEETS	SHEET NO.
70	60-10K,60-10HB	MADISON	420	402
STA.		TO STA.		
CONTRACT NO.: 76709				

STATION	EARTHWORK AREAS (SQ. FT.)	
	CUT	FILL
23+00	-	-
STAGE 1	-	-
STAGE 2	608	1915
STAGE 3	-	-
TOTAL	608	1915

STATION	EARTHWORK AREAS (SQ. FT.)	
	CUT	FILL
22+50	-	-
STAGE 1	-	-
STAGE 2	497	1604
STAGE 3	-	-
TOTAL	497	1604

STATION	EARTHWORK AREAS (SQ. FT.)	
	CUT	FILL
22+00	-	-
STAGE 1	-	-
STAGE 2	386	1276
STAGE 3	-	-
TOTAL	386	1276

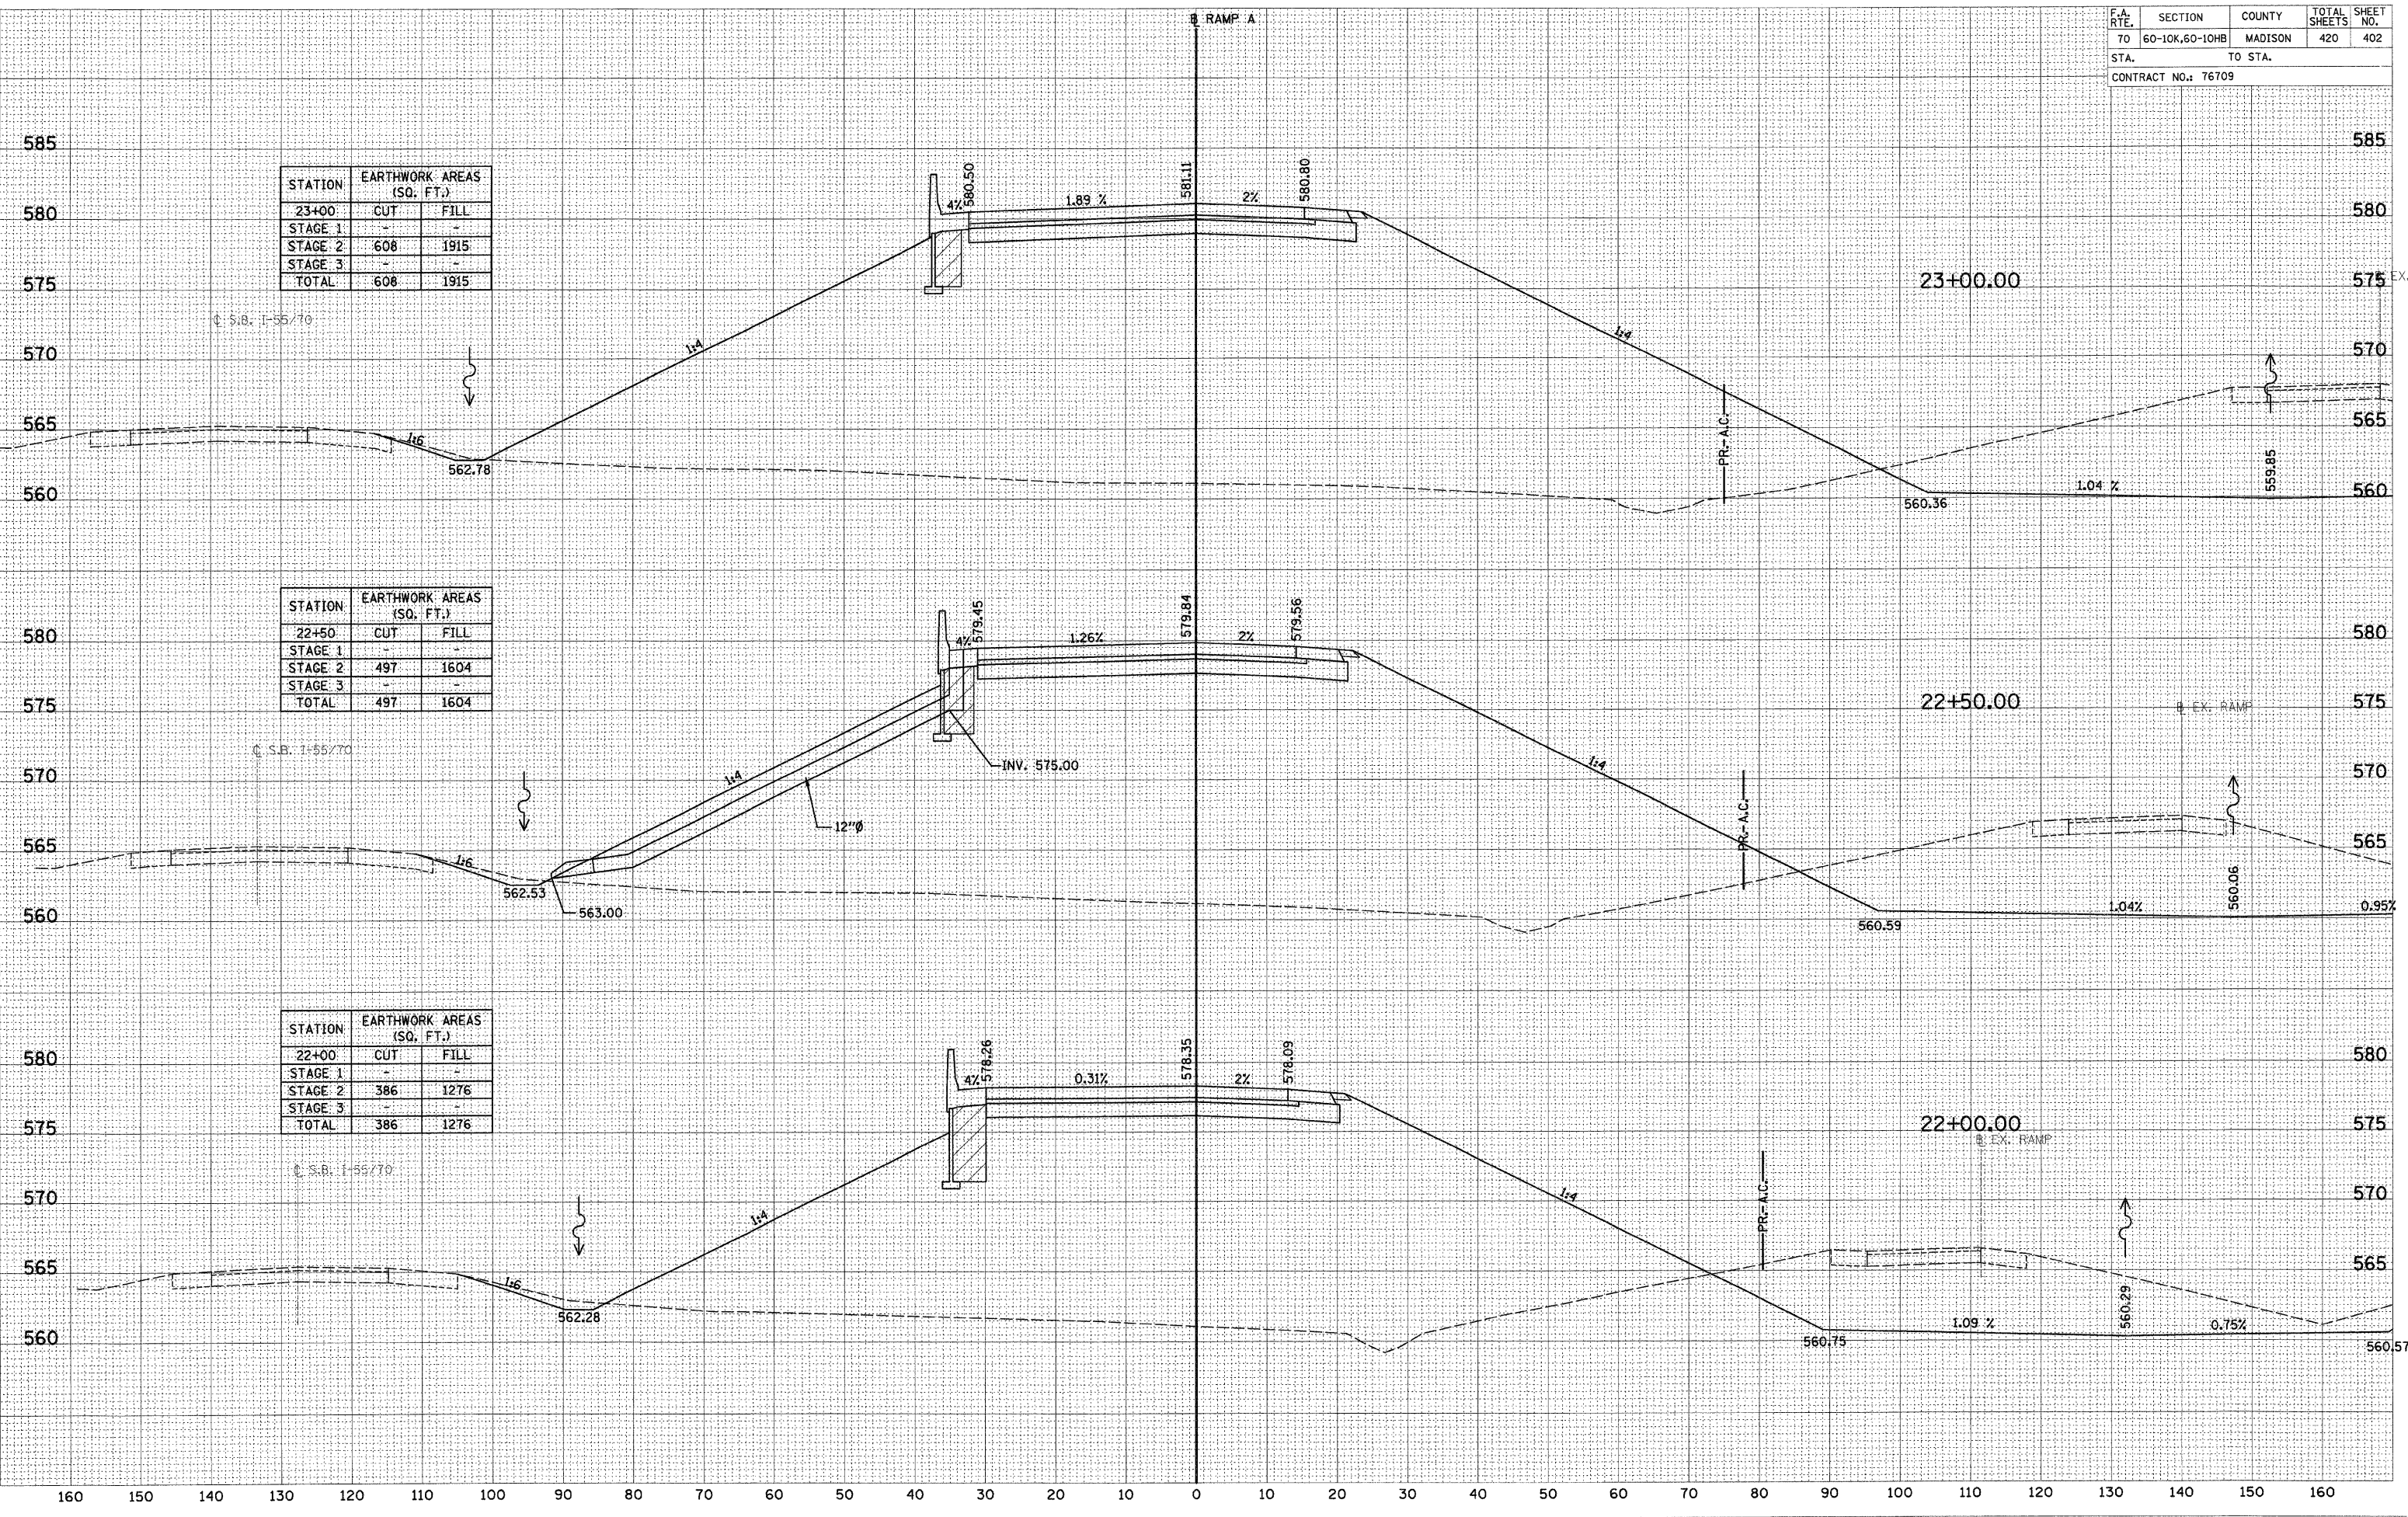


RAMP A

DATE
BY
SURVEYED
SURVEY
NOTE BOOK
TEMPLATE
AREAS CHECKED
NO.

DATE
BY
ORIGINAL SURVEY
SURVEY
NOTE BOOK
TEMPLATE
AREAS CHECKED
NO.

F.A. RTE.	SECTION	COUNTY	TOTAL SHEETS	SHEET NO.
70	60-10K,60-10HB	MADISON	420	404
STA.		TO STA.		
CONTRACT NO.: 76709				

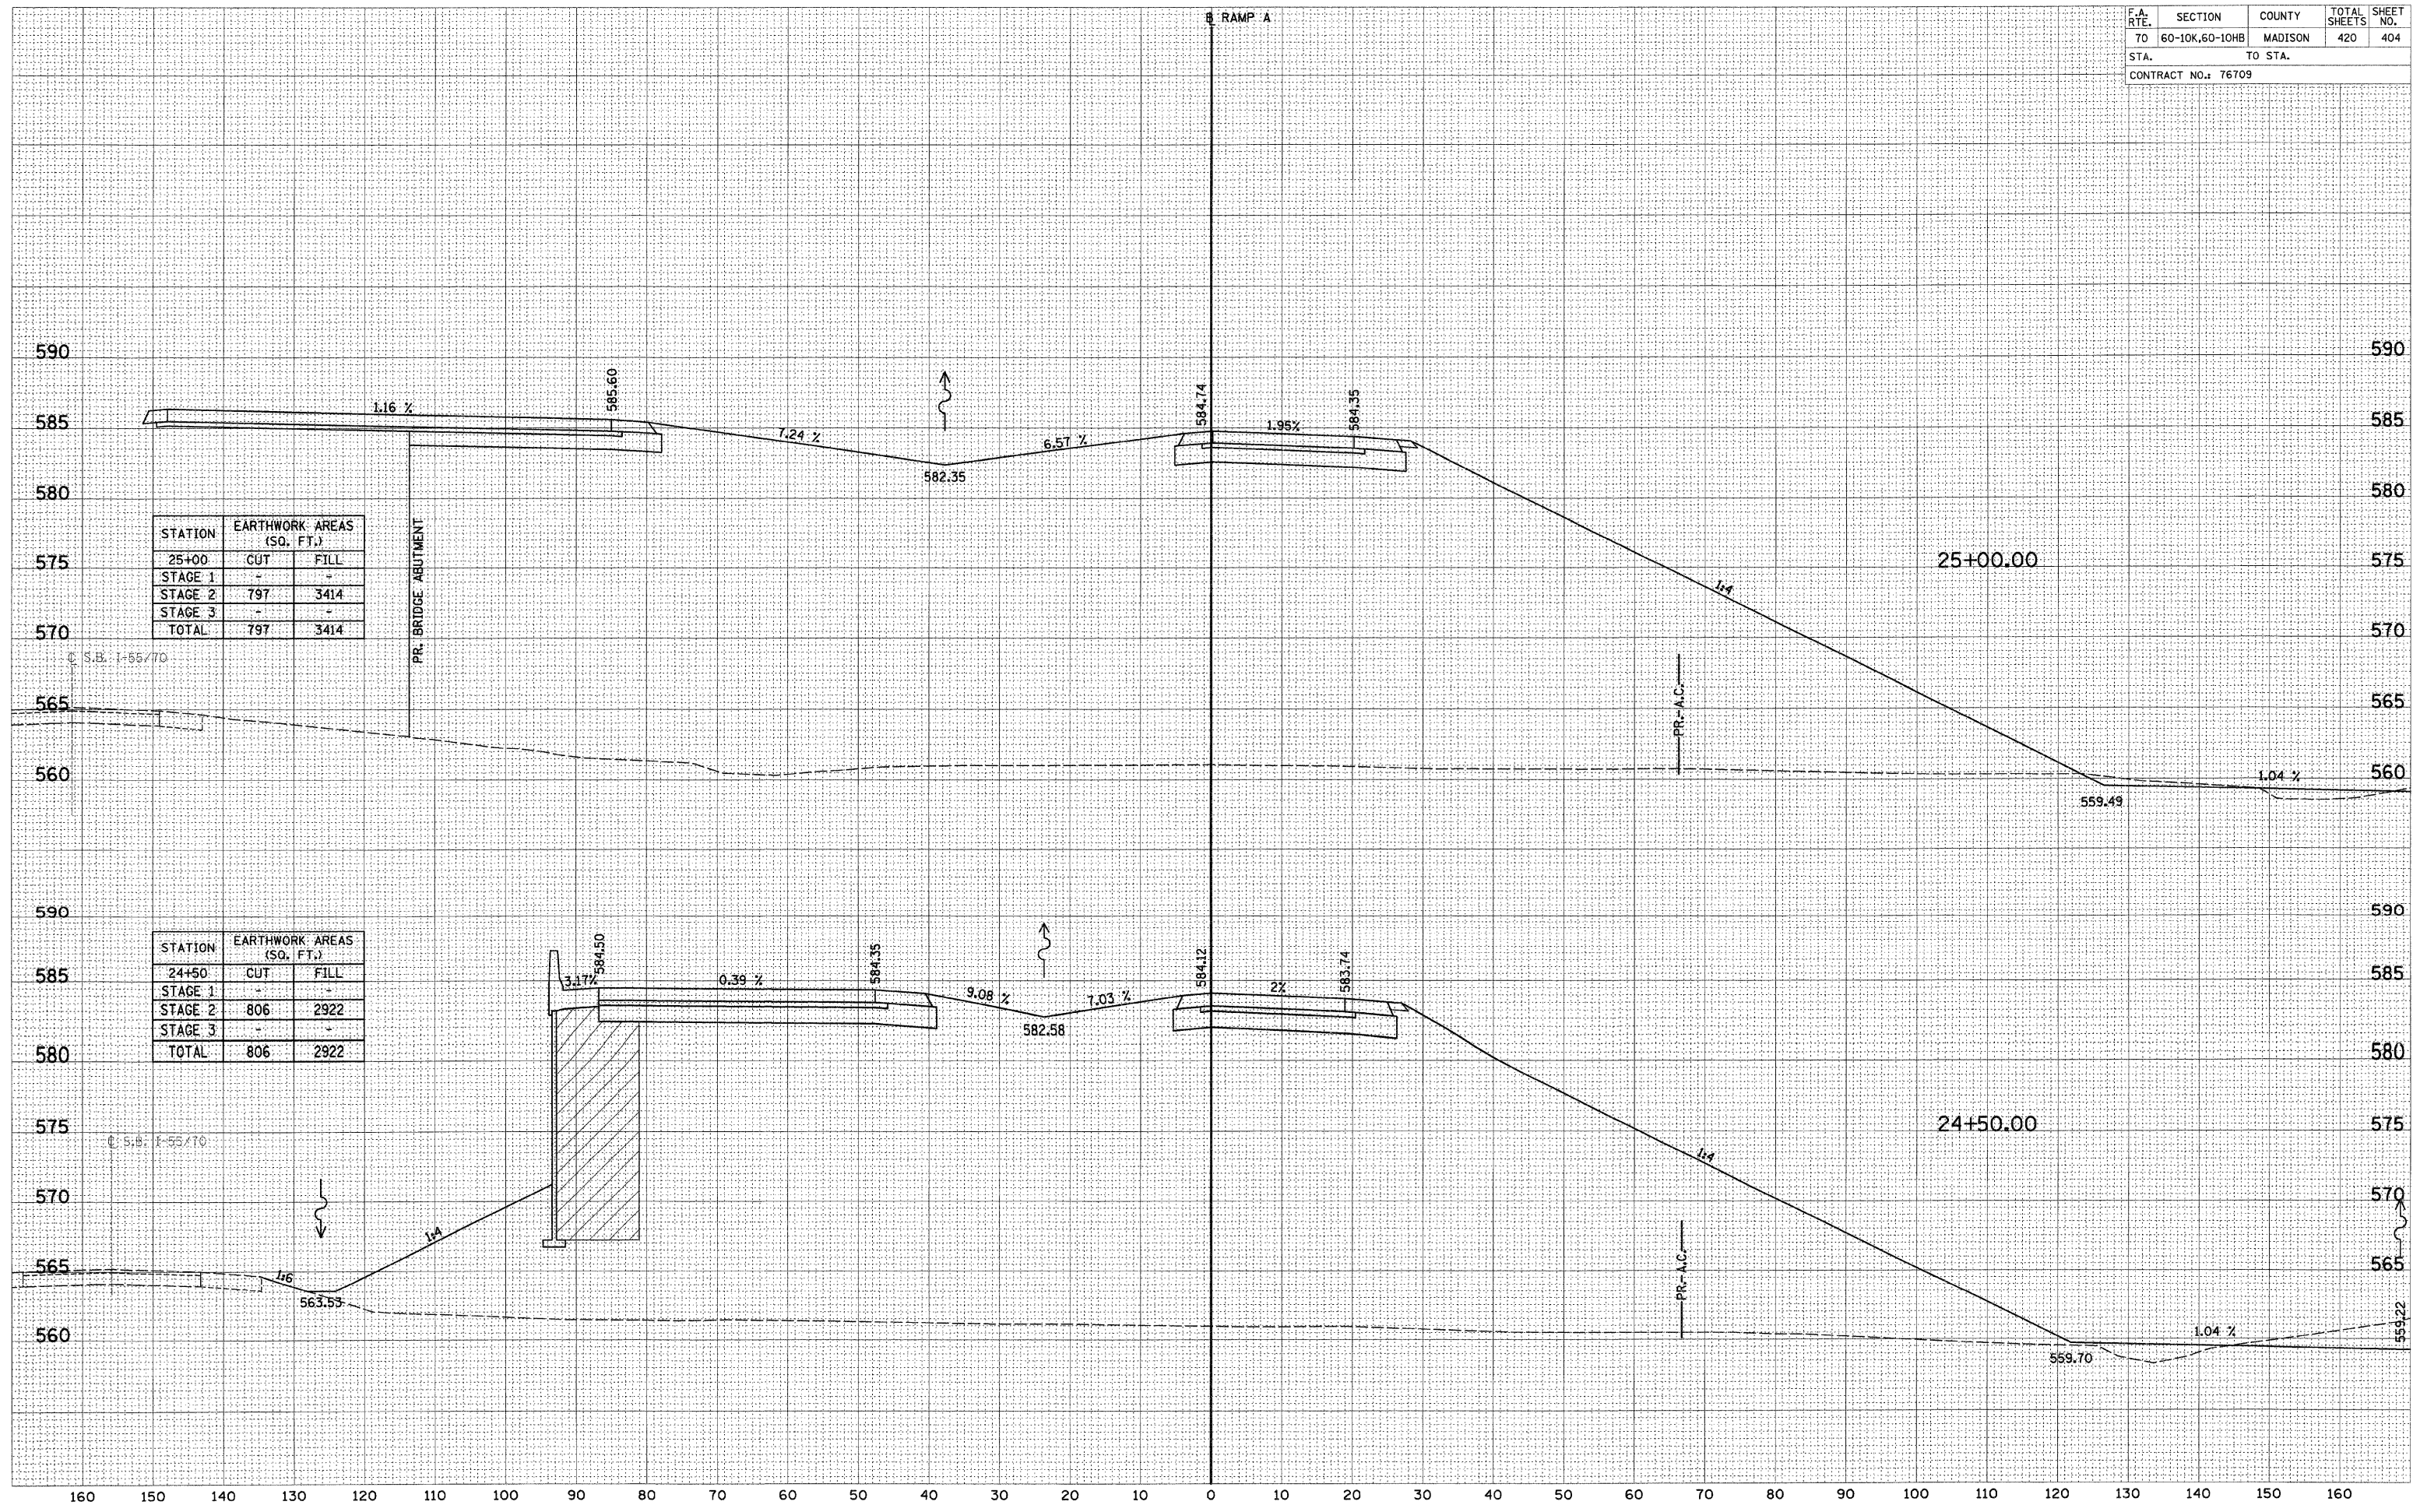

STATION	EARTHWORK AREAS (SQ. FT.)	
	CUT	FILL
25+00	-	-
STAGE 1	-	-
STAGE 2	797	3414
STAGE 3	-	-
TOTAL	797	3414

STATION	EARTHWORK AREAS (SQ. FT.)	
	CUT	FILL
24+50	-	-
STAGE 1	-	-
STAGE 2	806	2922
STAGE 3	-	-
TOTAL	806	2922

RAMP A

DATE _____
 BY _____
 SURVEYED _____
 SURVEY _____
 NOTE BOOK _____
 TEMPLATE _____
 AREAS _____
 CHECKED _____


DATE _____
 BY _____
 SURVEYED _____
 SURVEY _____
 NOTE BOOK _____
 TEMPLATE _____
 AREAS _____
 CHECKED _____

F.A. RTE.	SECTION	COUNTY	TOTAL SHEETS	SHEET NO.
70	60-10K,60-10HB	MADISON	420	406
STA.		TO STA.		
CONTRACT NO.: 76709				

STATION	EARTHWORK AREAS (SQ. FT.)	
	CUT	FILL
13+50	0	0
STAGE 1	0	0
STAGE 2	336	1697
STAGE 3	-	-
TOTAL	336	1697

STATION	EARTHWORK AREAS (SQ. FT.)	
	CUT	FILL
13+00	0	0
STAGE 1	0	35
STAGE 2	0	35
STAGE 3	-	-
TOTAL	0	35


STATION	EARTHWORK AREAS (SQ. FT.)	
	CUT	FILL
12+50	0	0
STAGE 1	0	0
STAGE 2	84	2169
STAGE 3	-	-
TOTAL	84	2169

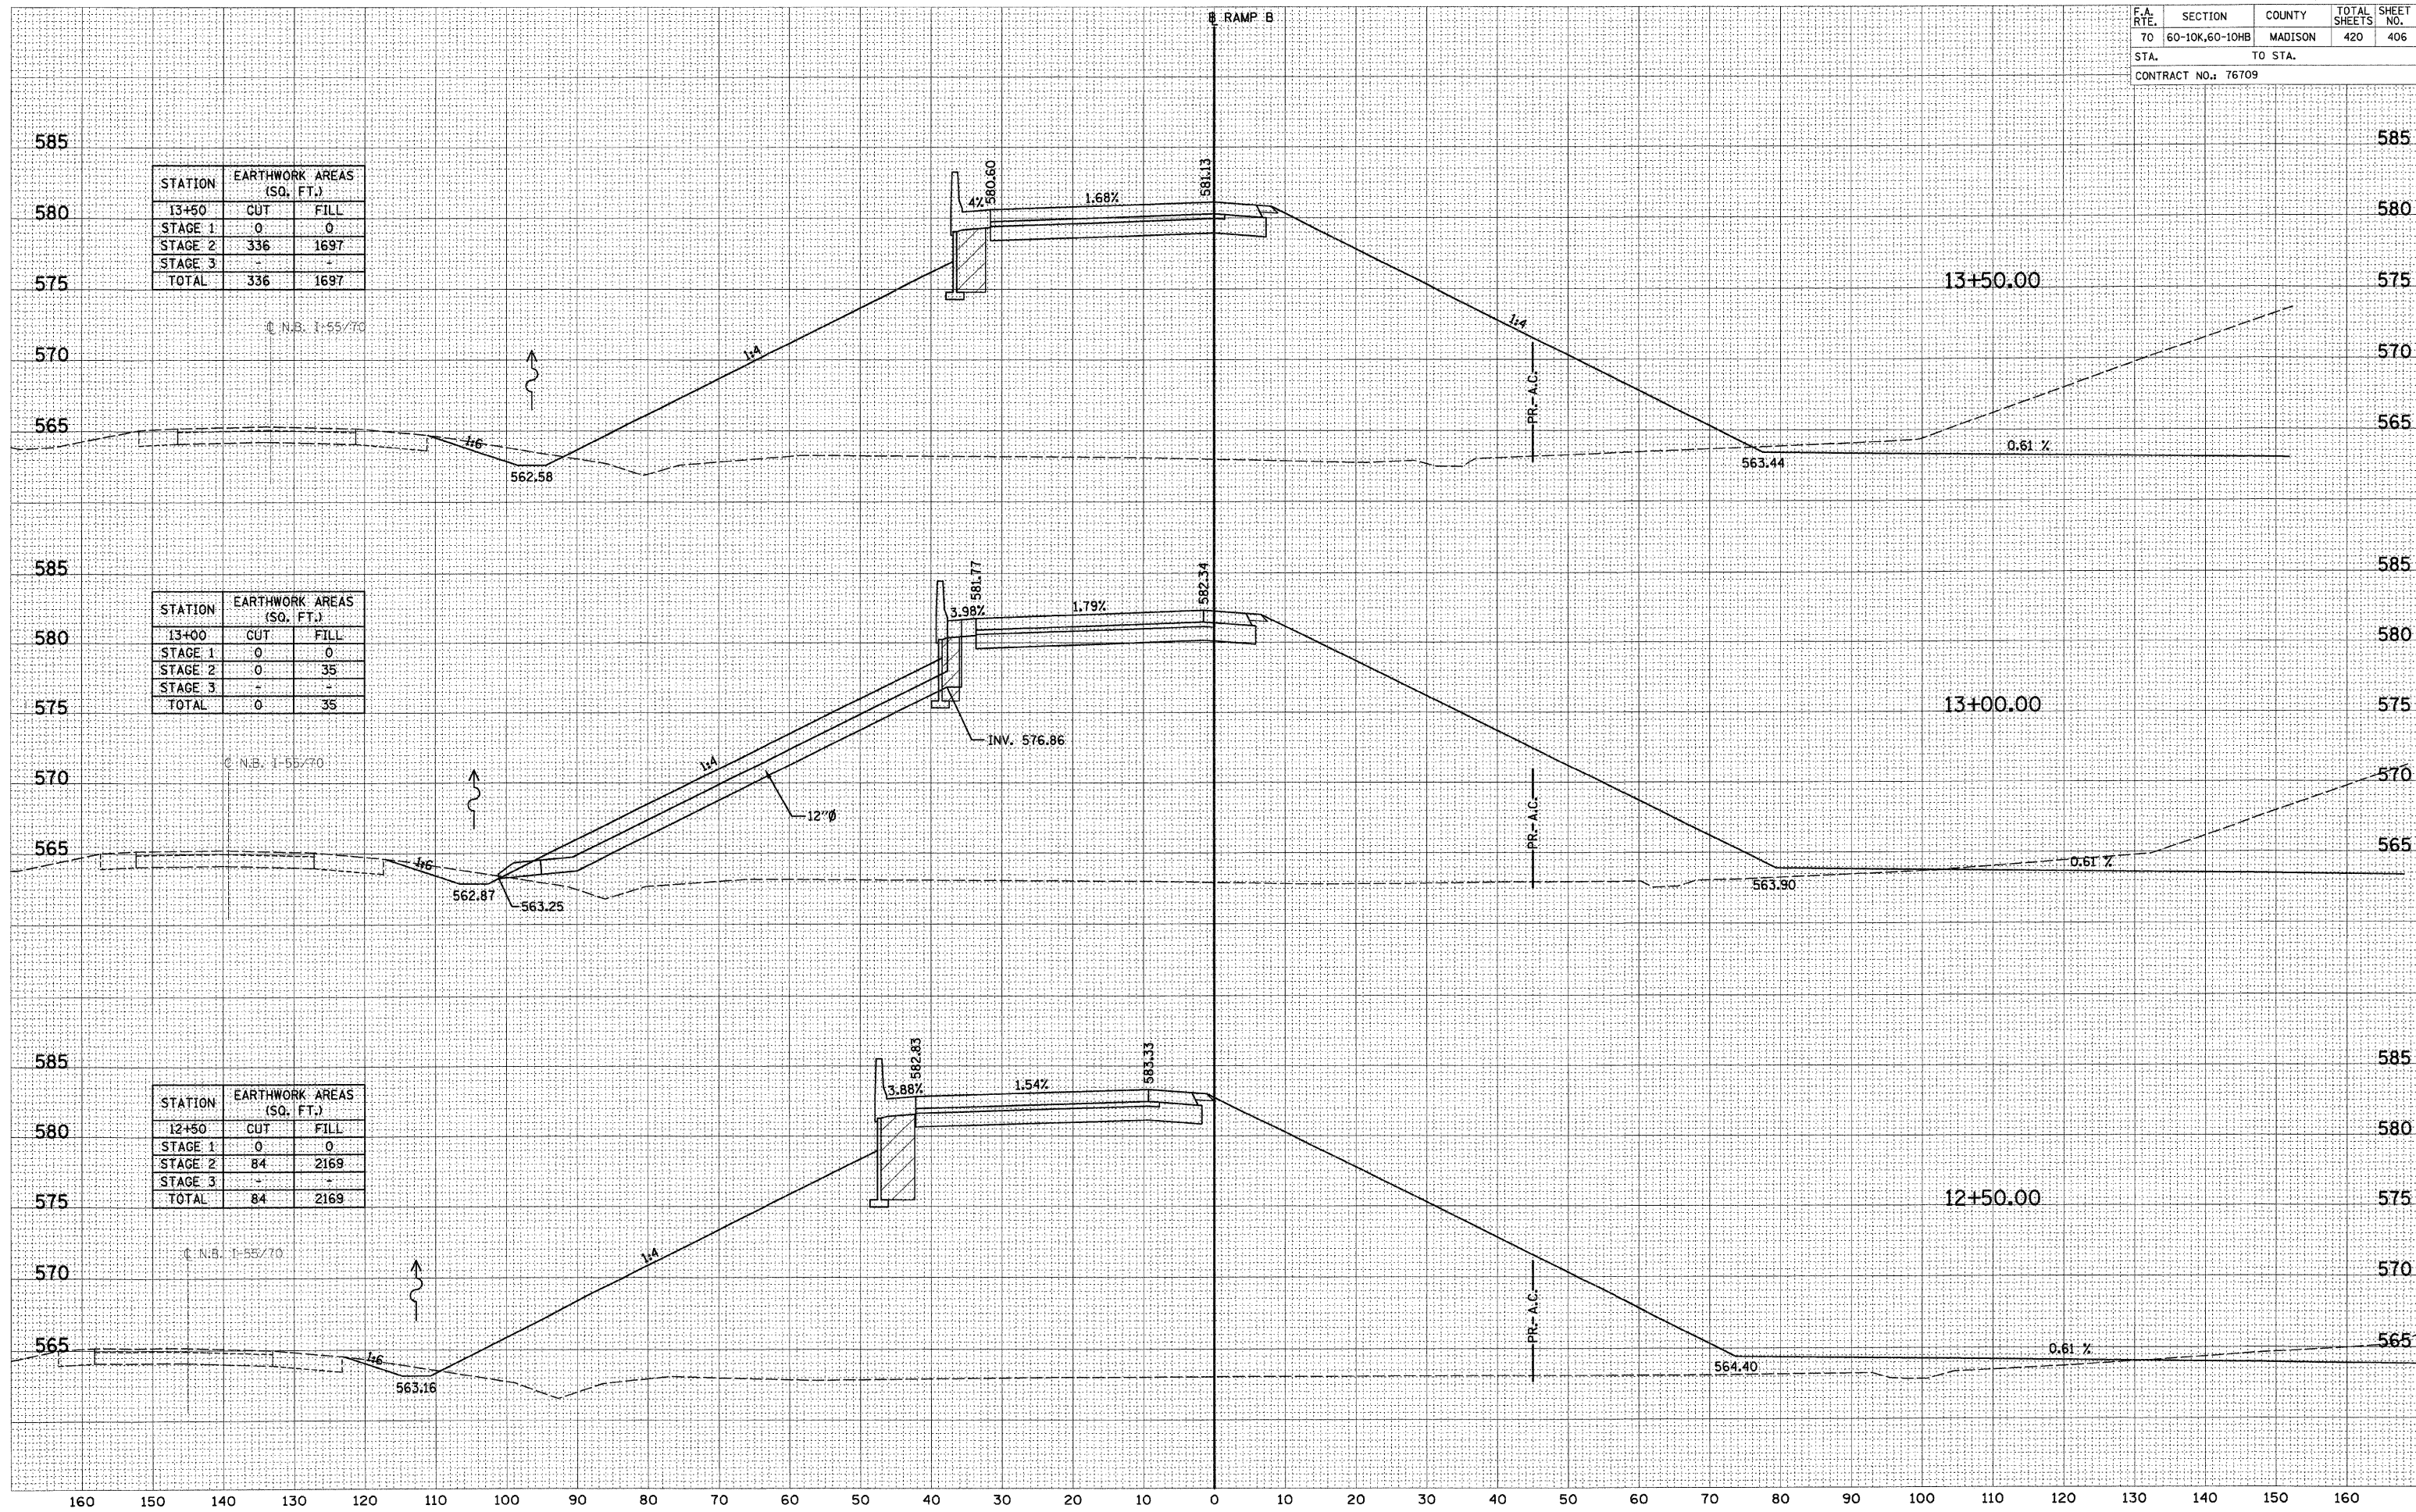

RAMP B

DATE: _____
 BY: _____
 FINISHED SURVEY PLOTTED TEMPLATE AREAS CHECKED

DATE: _____
 BY: _____
 ORIGINAL SURVEY PLOTTED TEMPLATE AREAS CHECKED

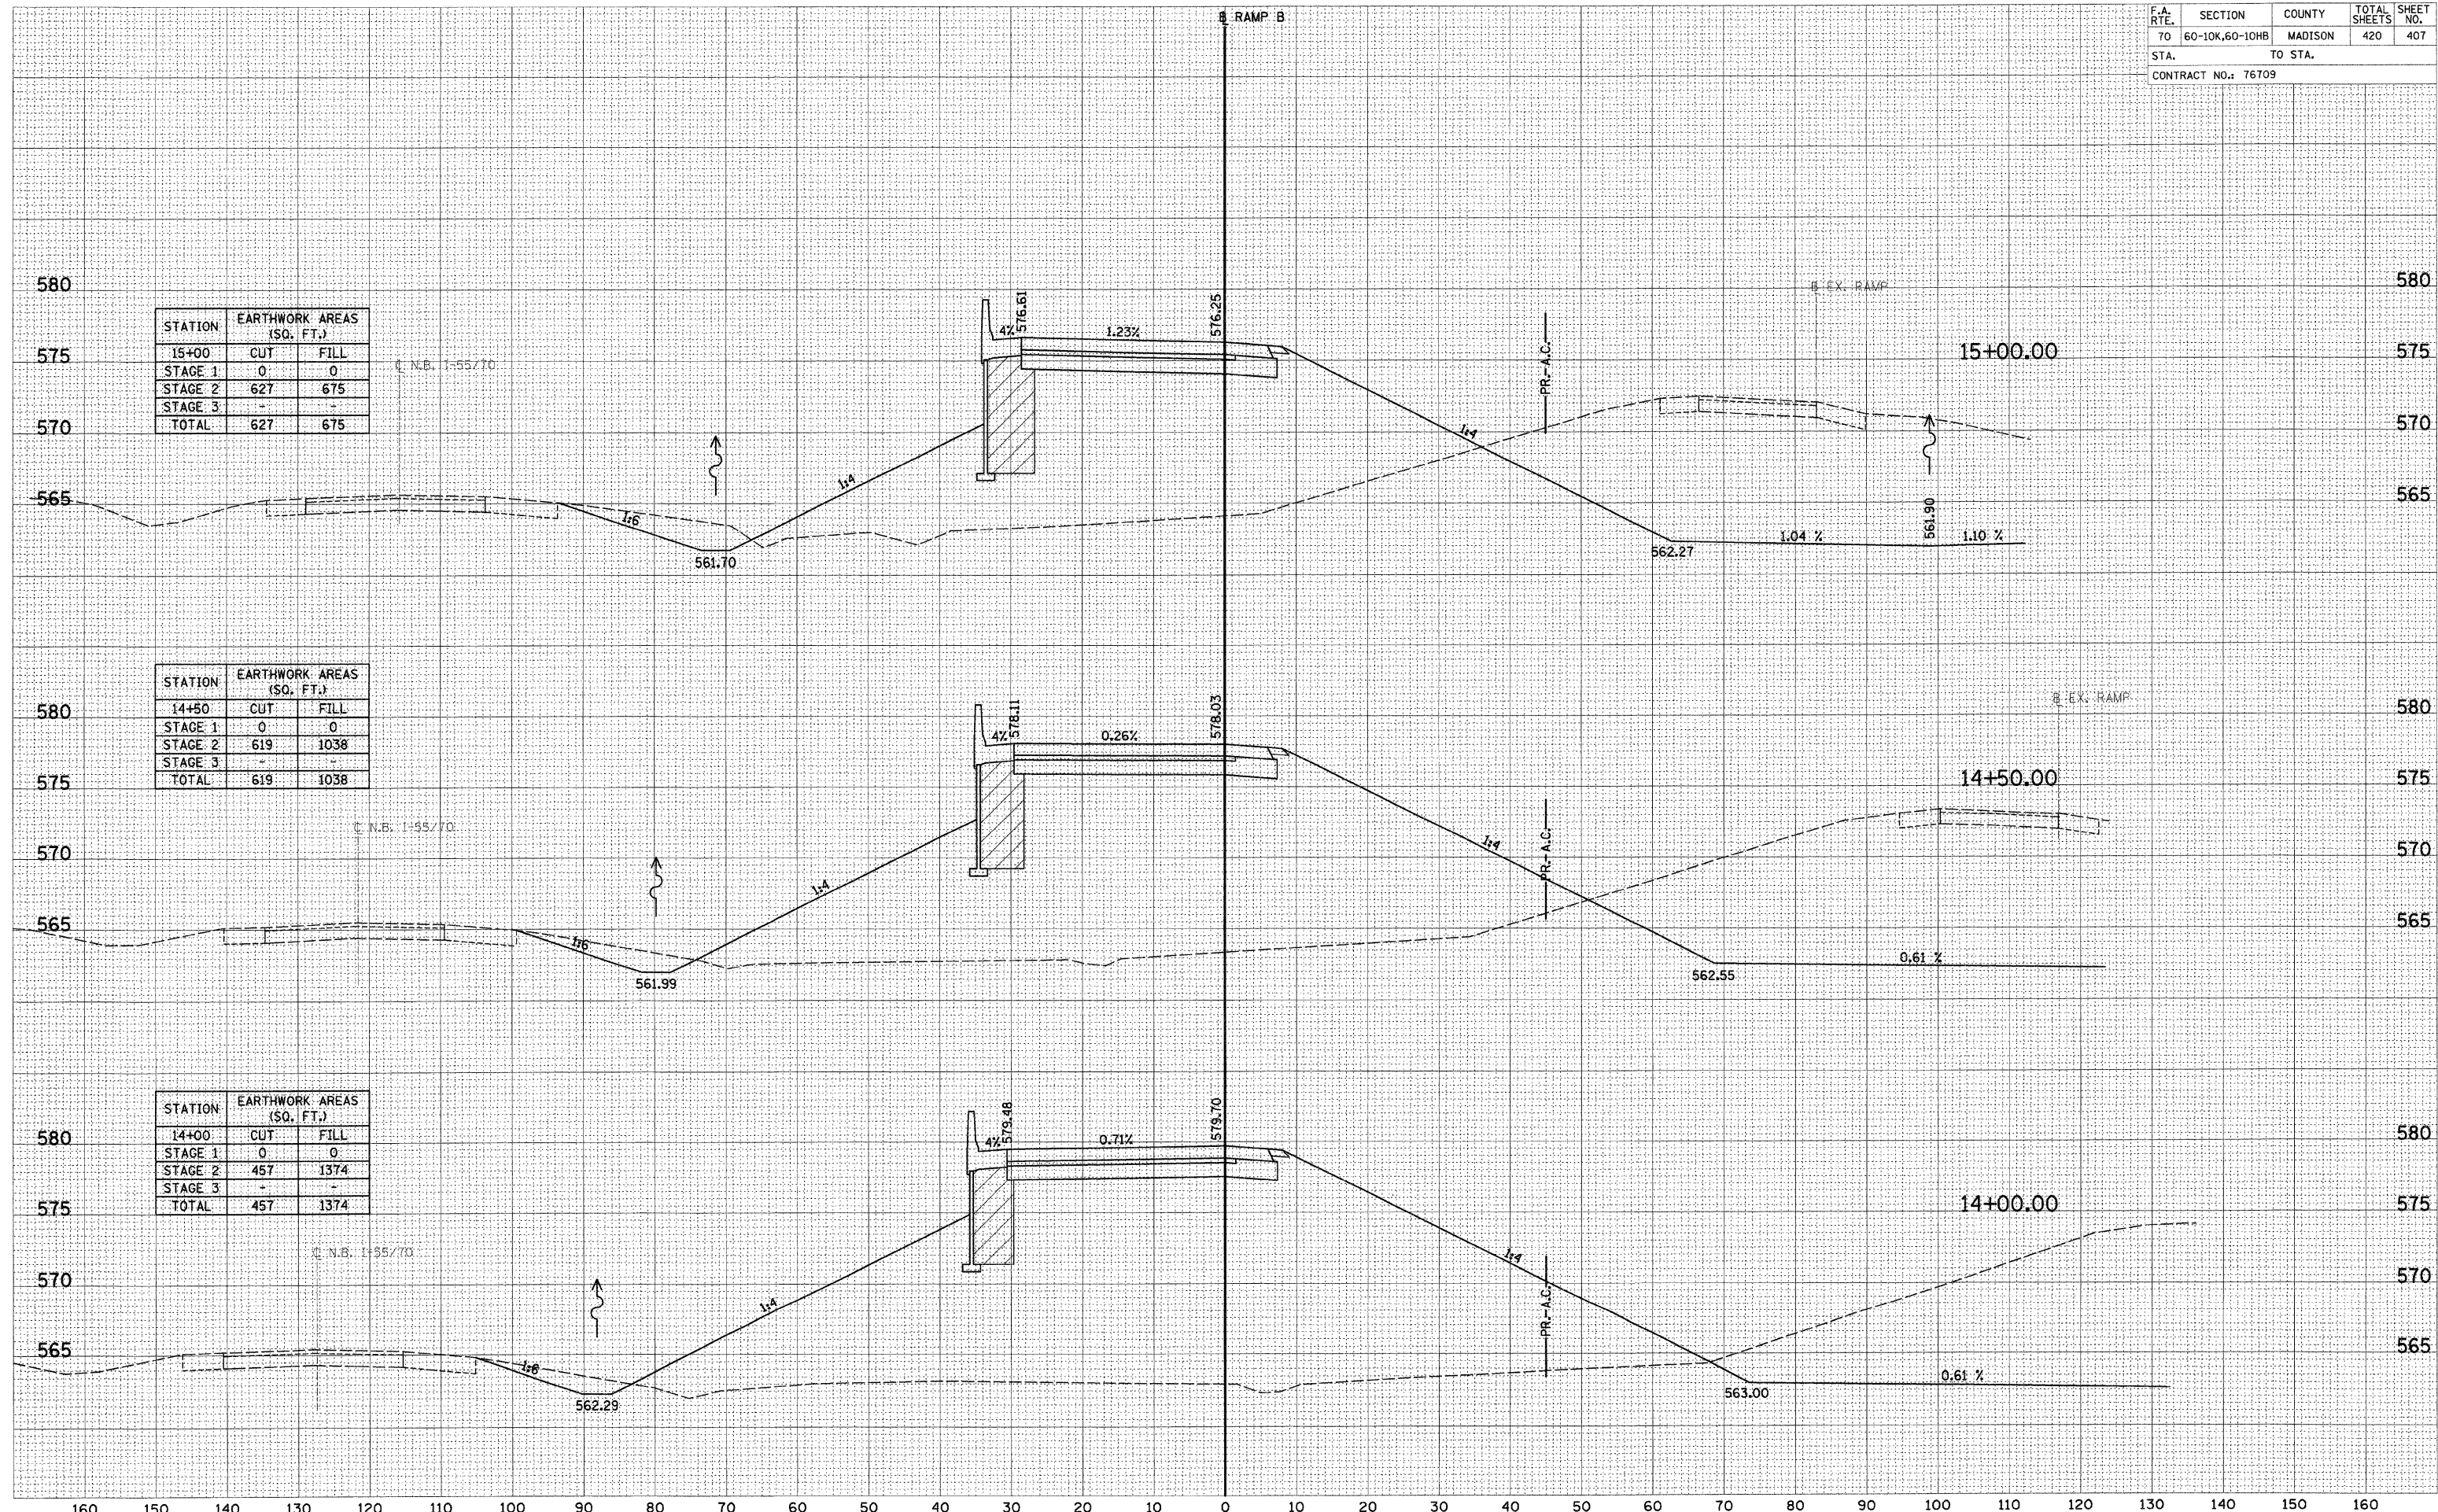


STATION	EARTHWORK AREAS (SQ. FT.)	
	CUT	FILL
18+50	29	42
STAGE 1	29	42
STAGE 2	148	10
STAGE 3	-	-
TOTAL	177	52

STATION	EARTHWORK AREAS (SQ. FT.)	
	CUT	FILL
18+00	22	61
STAGE 1	22	61
STAGE 2	176	60
STAGE 3	-	-
TOTAL	198	121

STATION	EARTHWORK AREAS (SQ. FT.)	
	CUT	FILL
17+50	16	13
STAGE 1	16	13
STAGE 2	198	102
STAGE 3	-	-
TOTAL	214	115

STATION	EARTHWORK AREAS (SQ. FT.)	
	CUT	FILL
17+00	4	13
STAGE 1	4	13
STAGE 2	246	115
STAGE 3	-	-
TOTAL	250	128

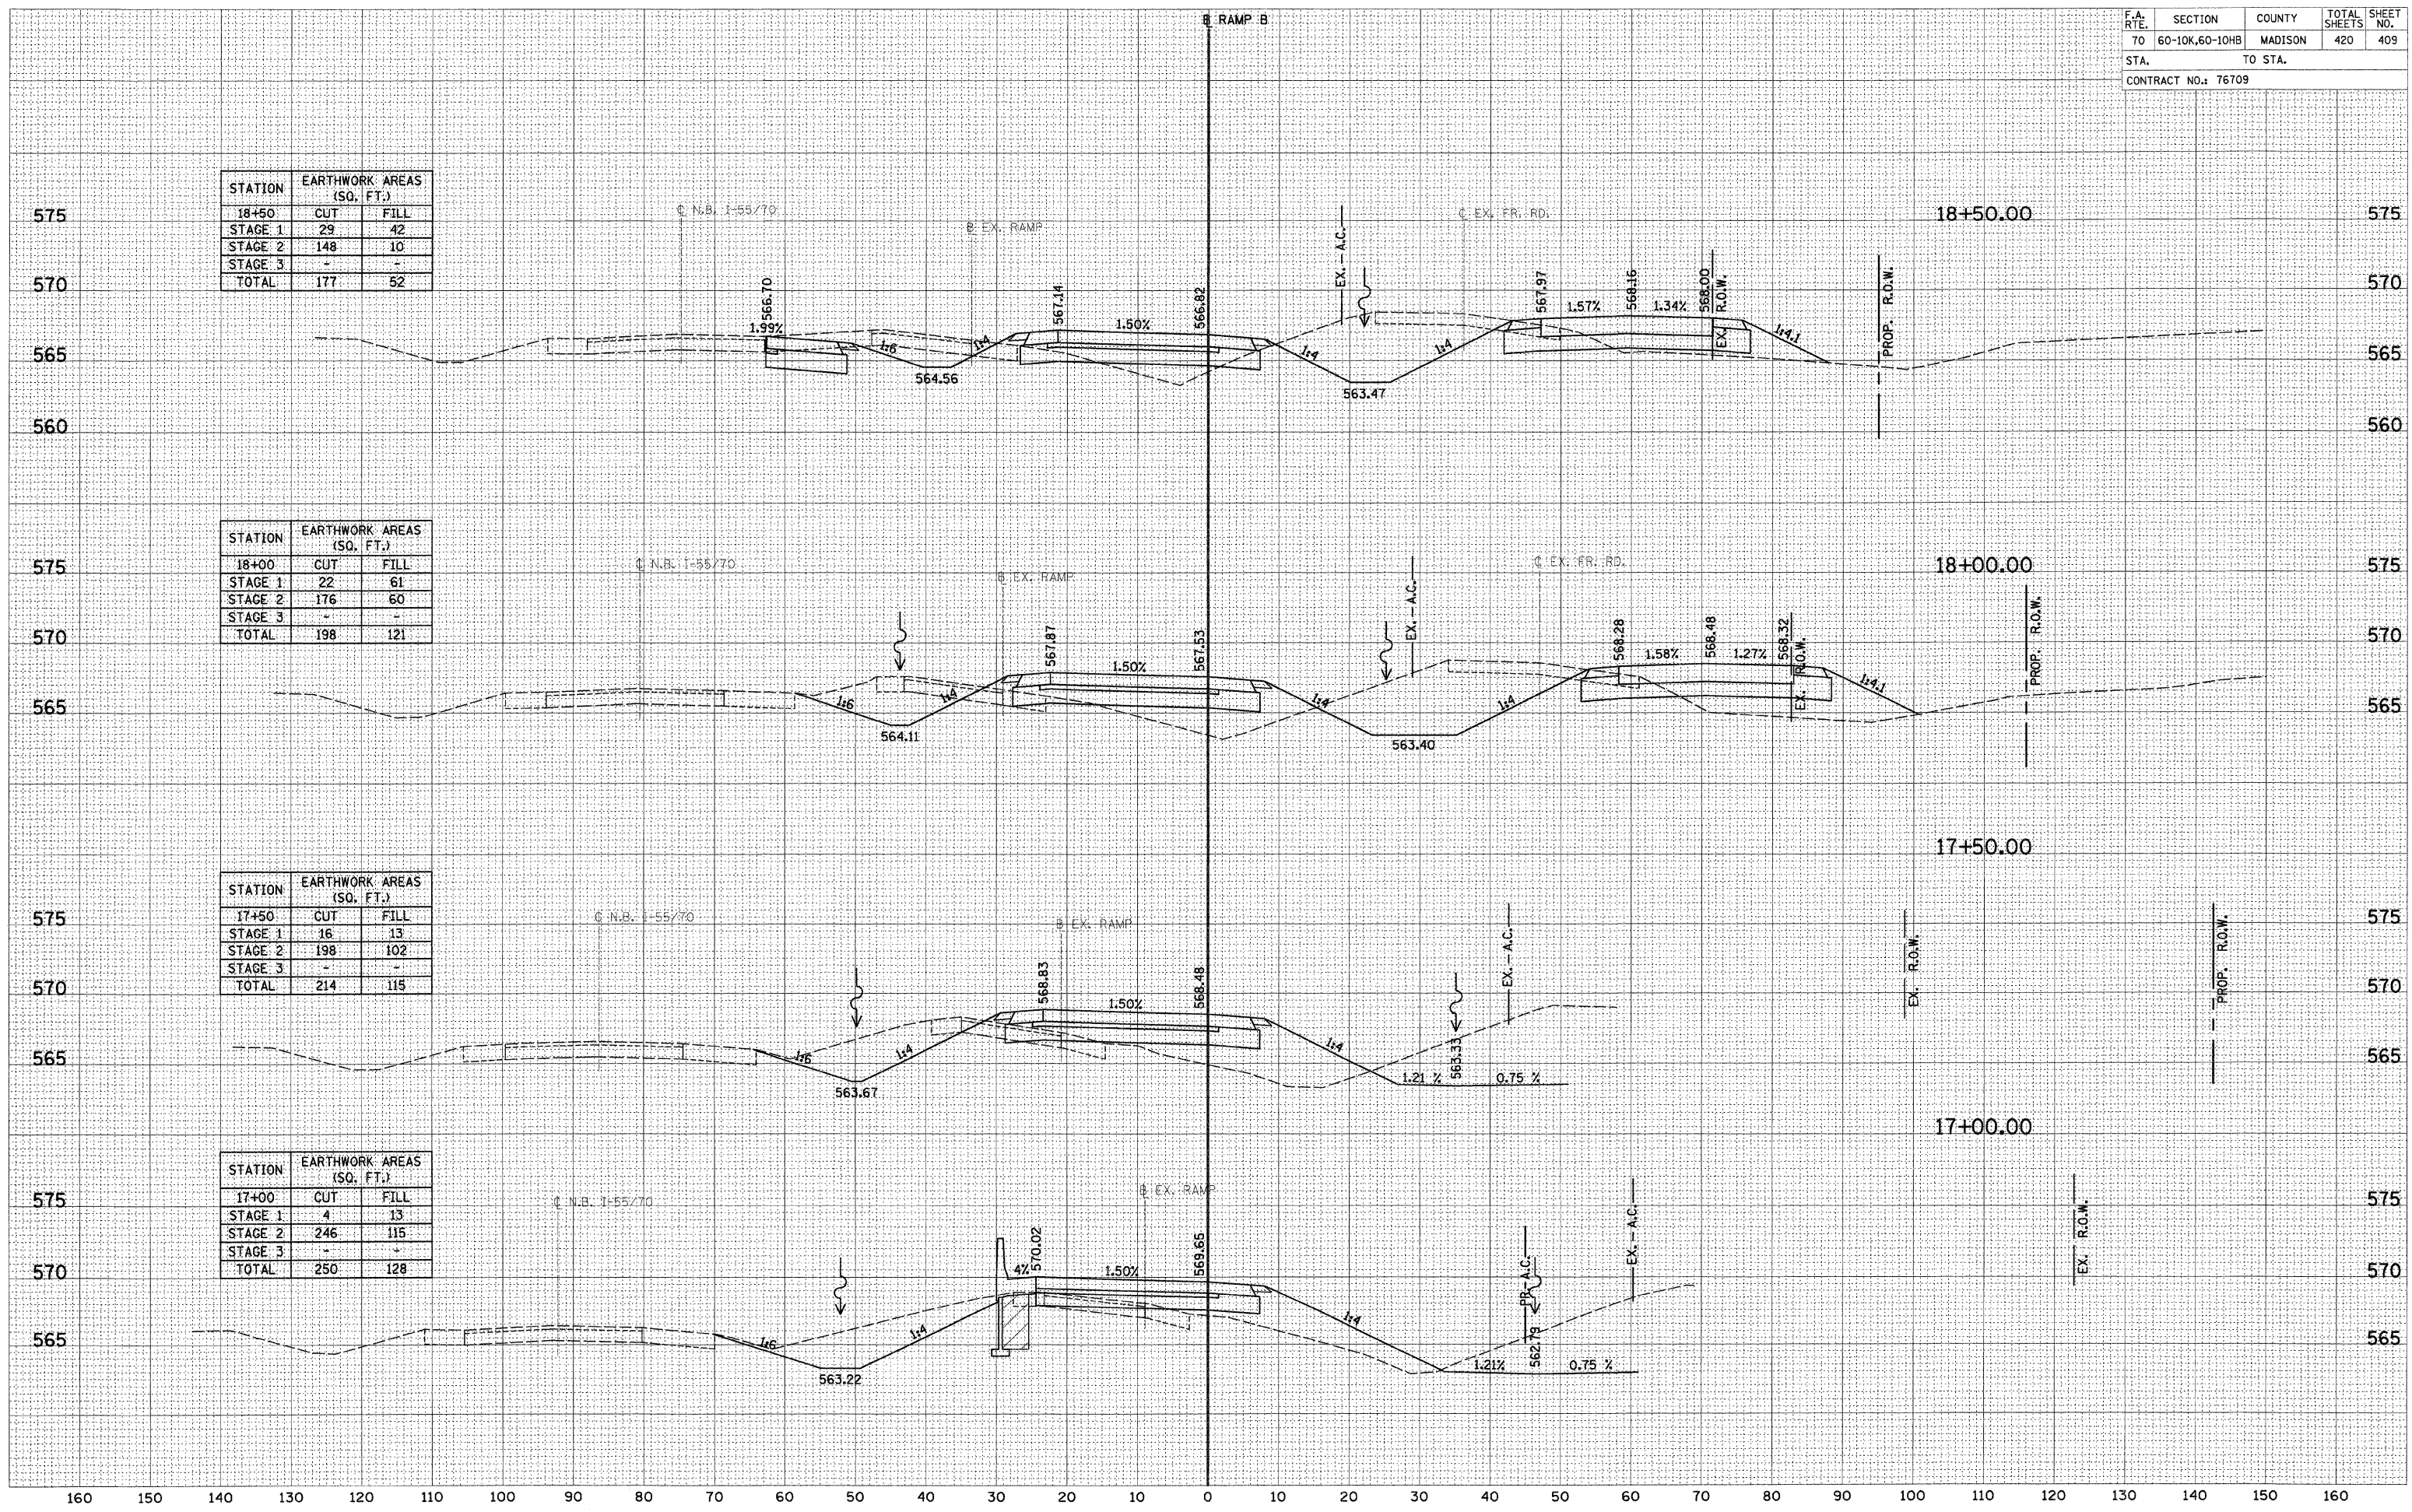


DATE _____
 BY _____
 SURVEYED _____
 PLOTTED _____
 TEMPLATE _____
 NOTE BOOK _____
 AREAS CHECKED _____

DATE _____
 BY _____
 SURVEYED _____
 PLOTTED _____
 TEMPLATE _____
 NOTE BOOK _____
 AREAS CHECKED _____

F.A. RTE.	SECTION	COUNTY	TOTAL SHEETS	SHEET NO.
70	60-10K,60-10HB	MADISON	420	416
STA.		TO STA.		
CONTRACT NO.: 76709				

DATE	BY
DATE	BY
DATE	BY

DATE	BY
DATE	BY
DATE	BY

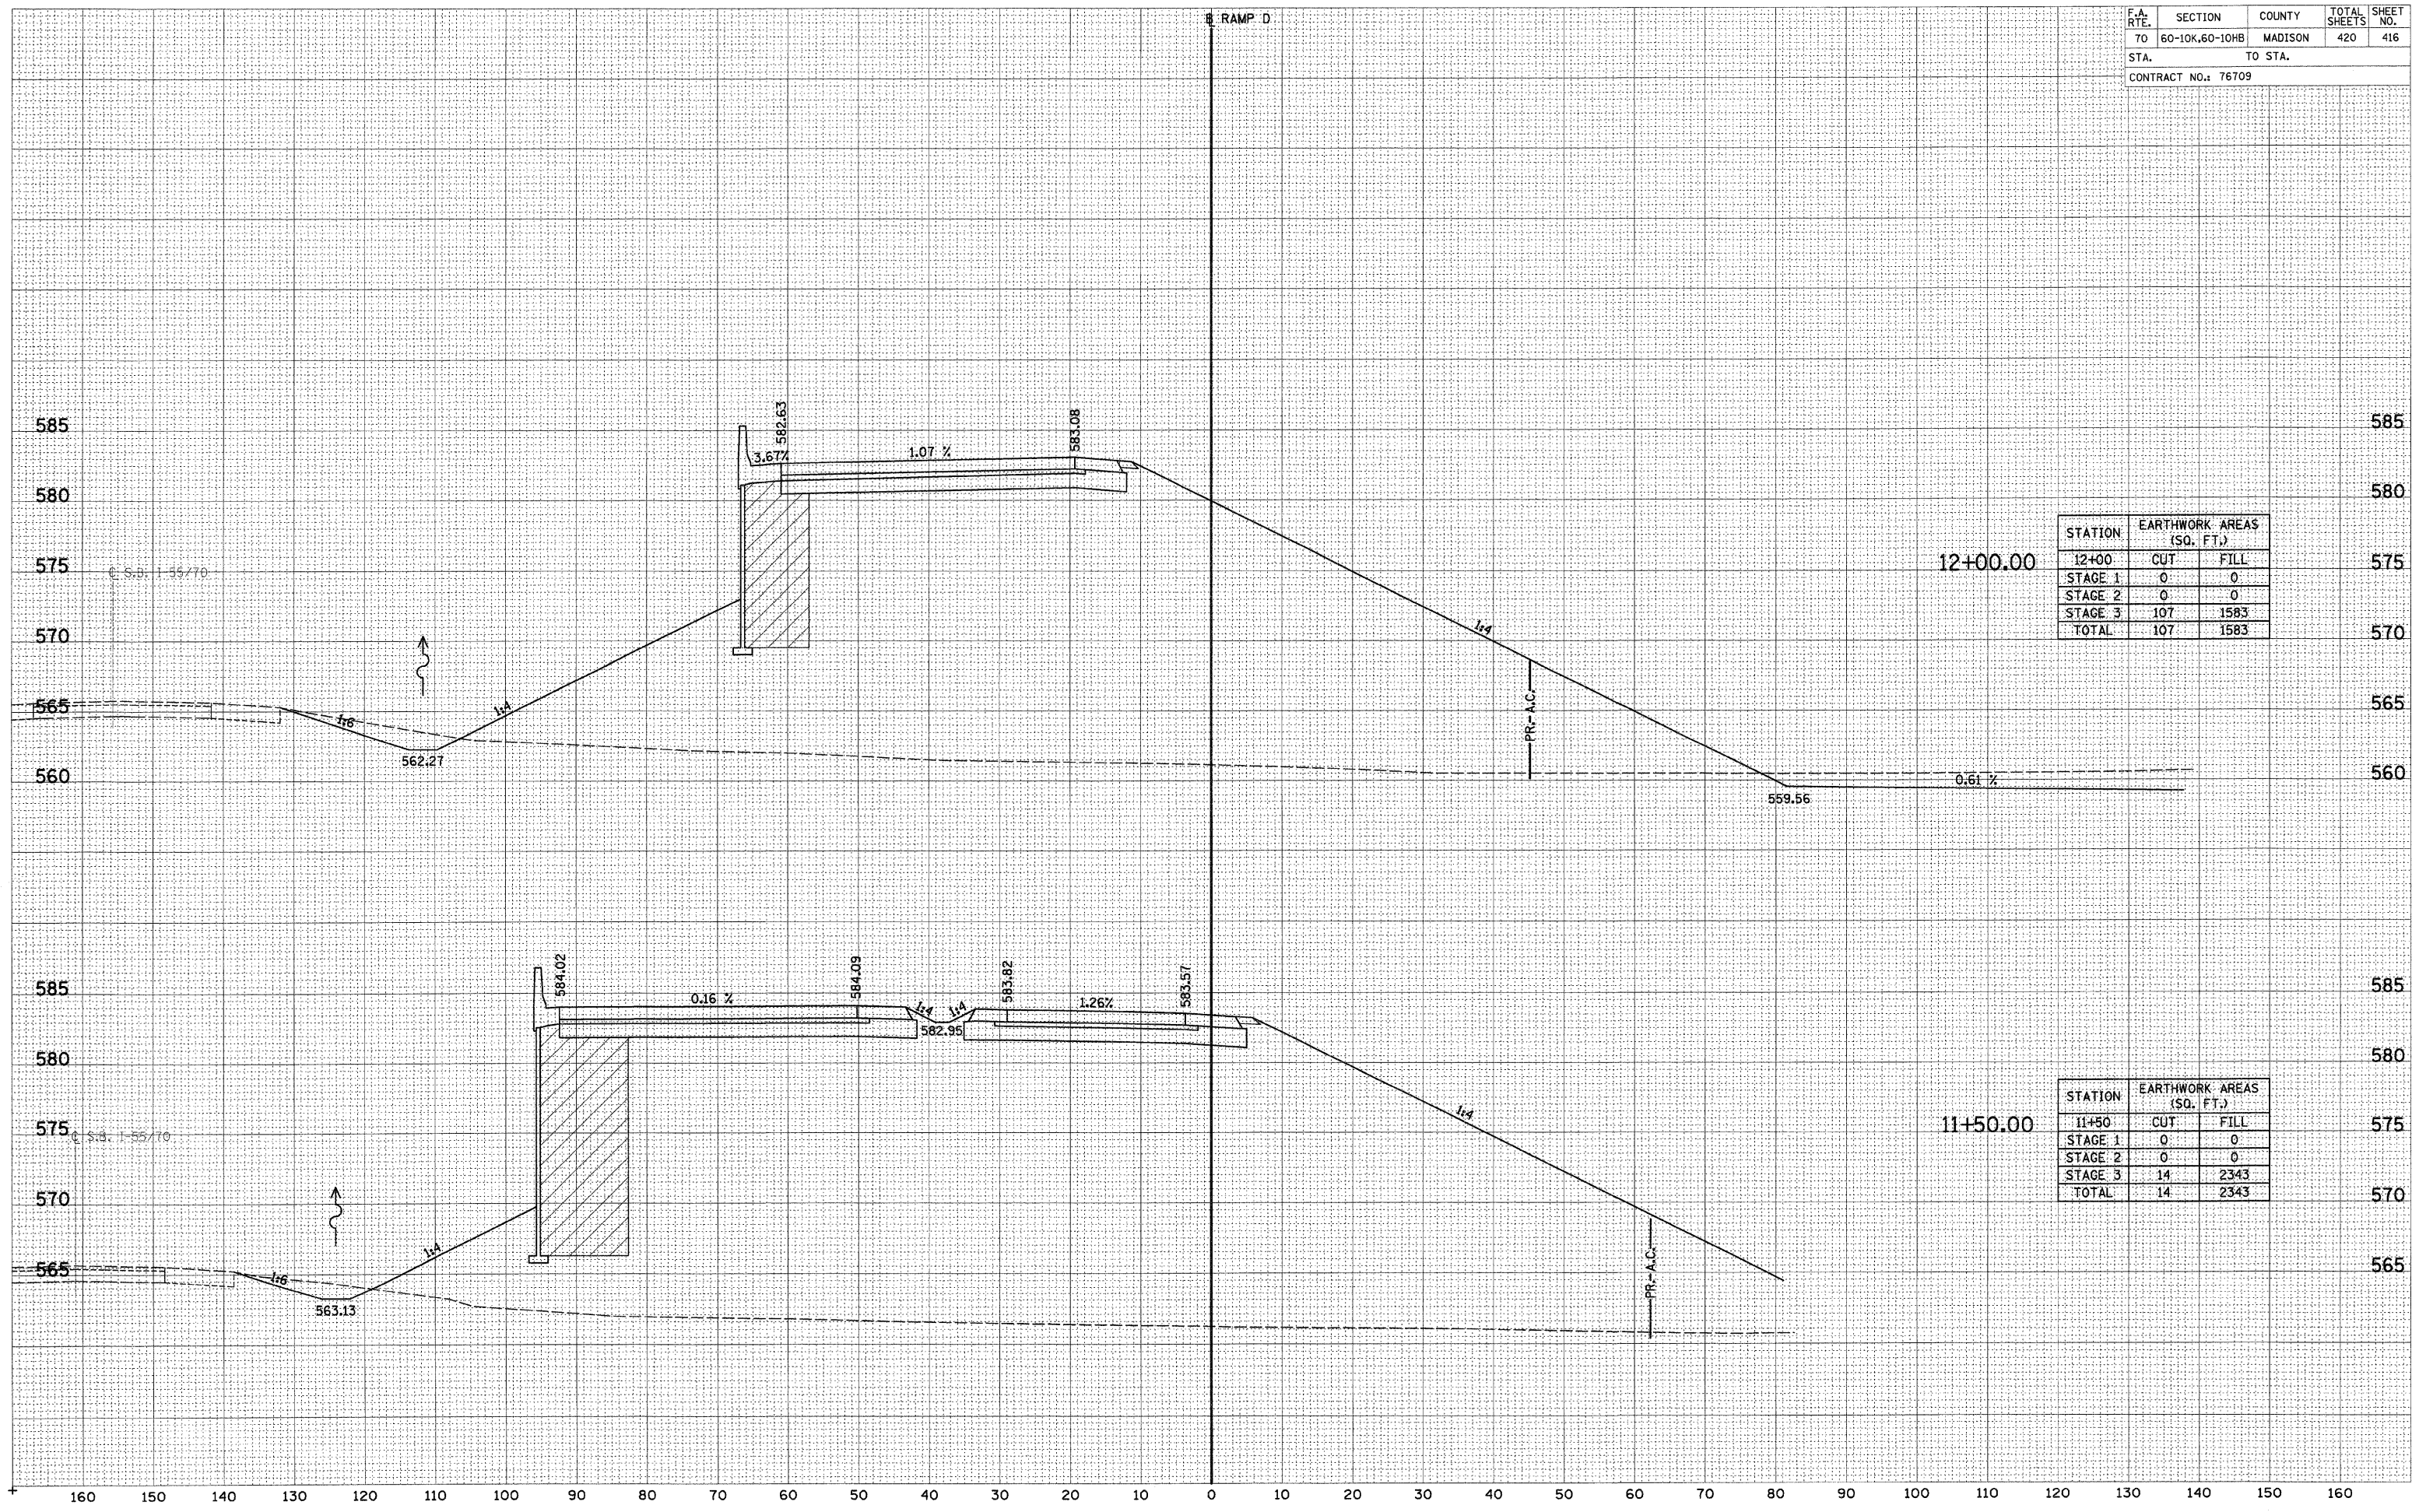

STATION	EARTHWORK AREAS (SQ. FT.)	
	CUT	FILL
12+00	0	0
STAGE 1	0	0
STAGE 2	0	0
STAGE 3	107	1583
TOTAL	107	1583


STATION	EARTHWORK AREAS (SQ. FT.)	
	CUT	FILL
11+50	0	0
STAGE 1	0	0
STAGE 2	0	0
STAGE 3	14	2343
TOTAL	14	2343

RAMP D

F.A. RT.	SECTION	COUNTY	TOTAL SHEETS	SHEET NO.
70	60-10K,60-10HB	MADISON	420	417
STA.		TO STA.		
CONTRACT NO.: 76709				

DATE	BY
FINISHED SURVEY	QUANTIFIED
NOTE BOOK	PLOTTED
AREAS CHECKED	TEMPLATE

DATE	BY
ORIGINAL SURVEY	QUANTIFIED
NOTE BOOK	PLOTTED
AREAS CHECKED	TEMPLATE

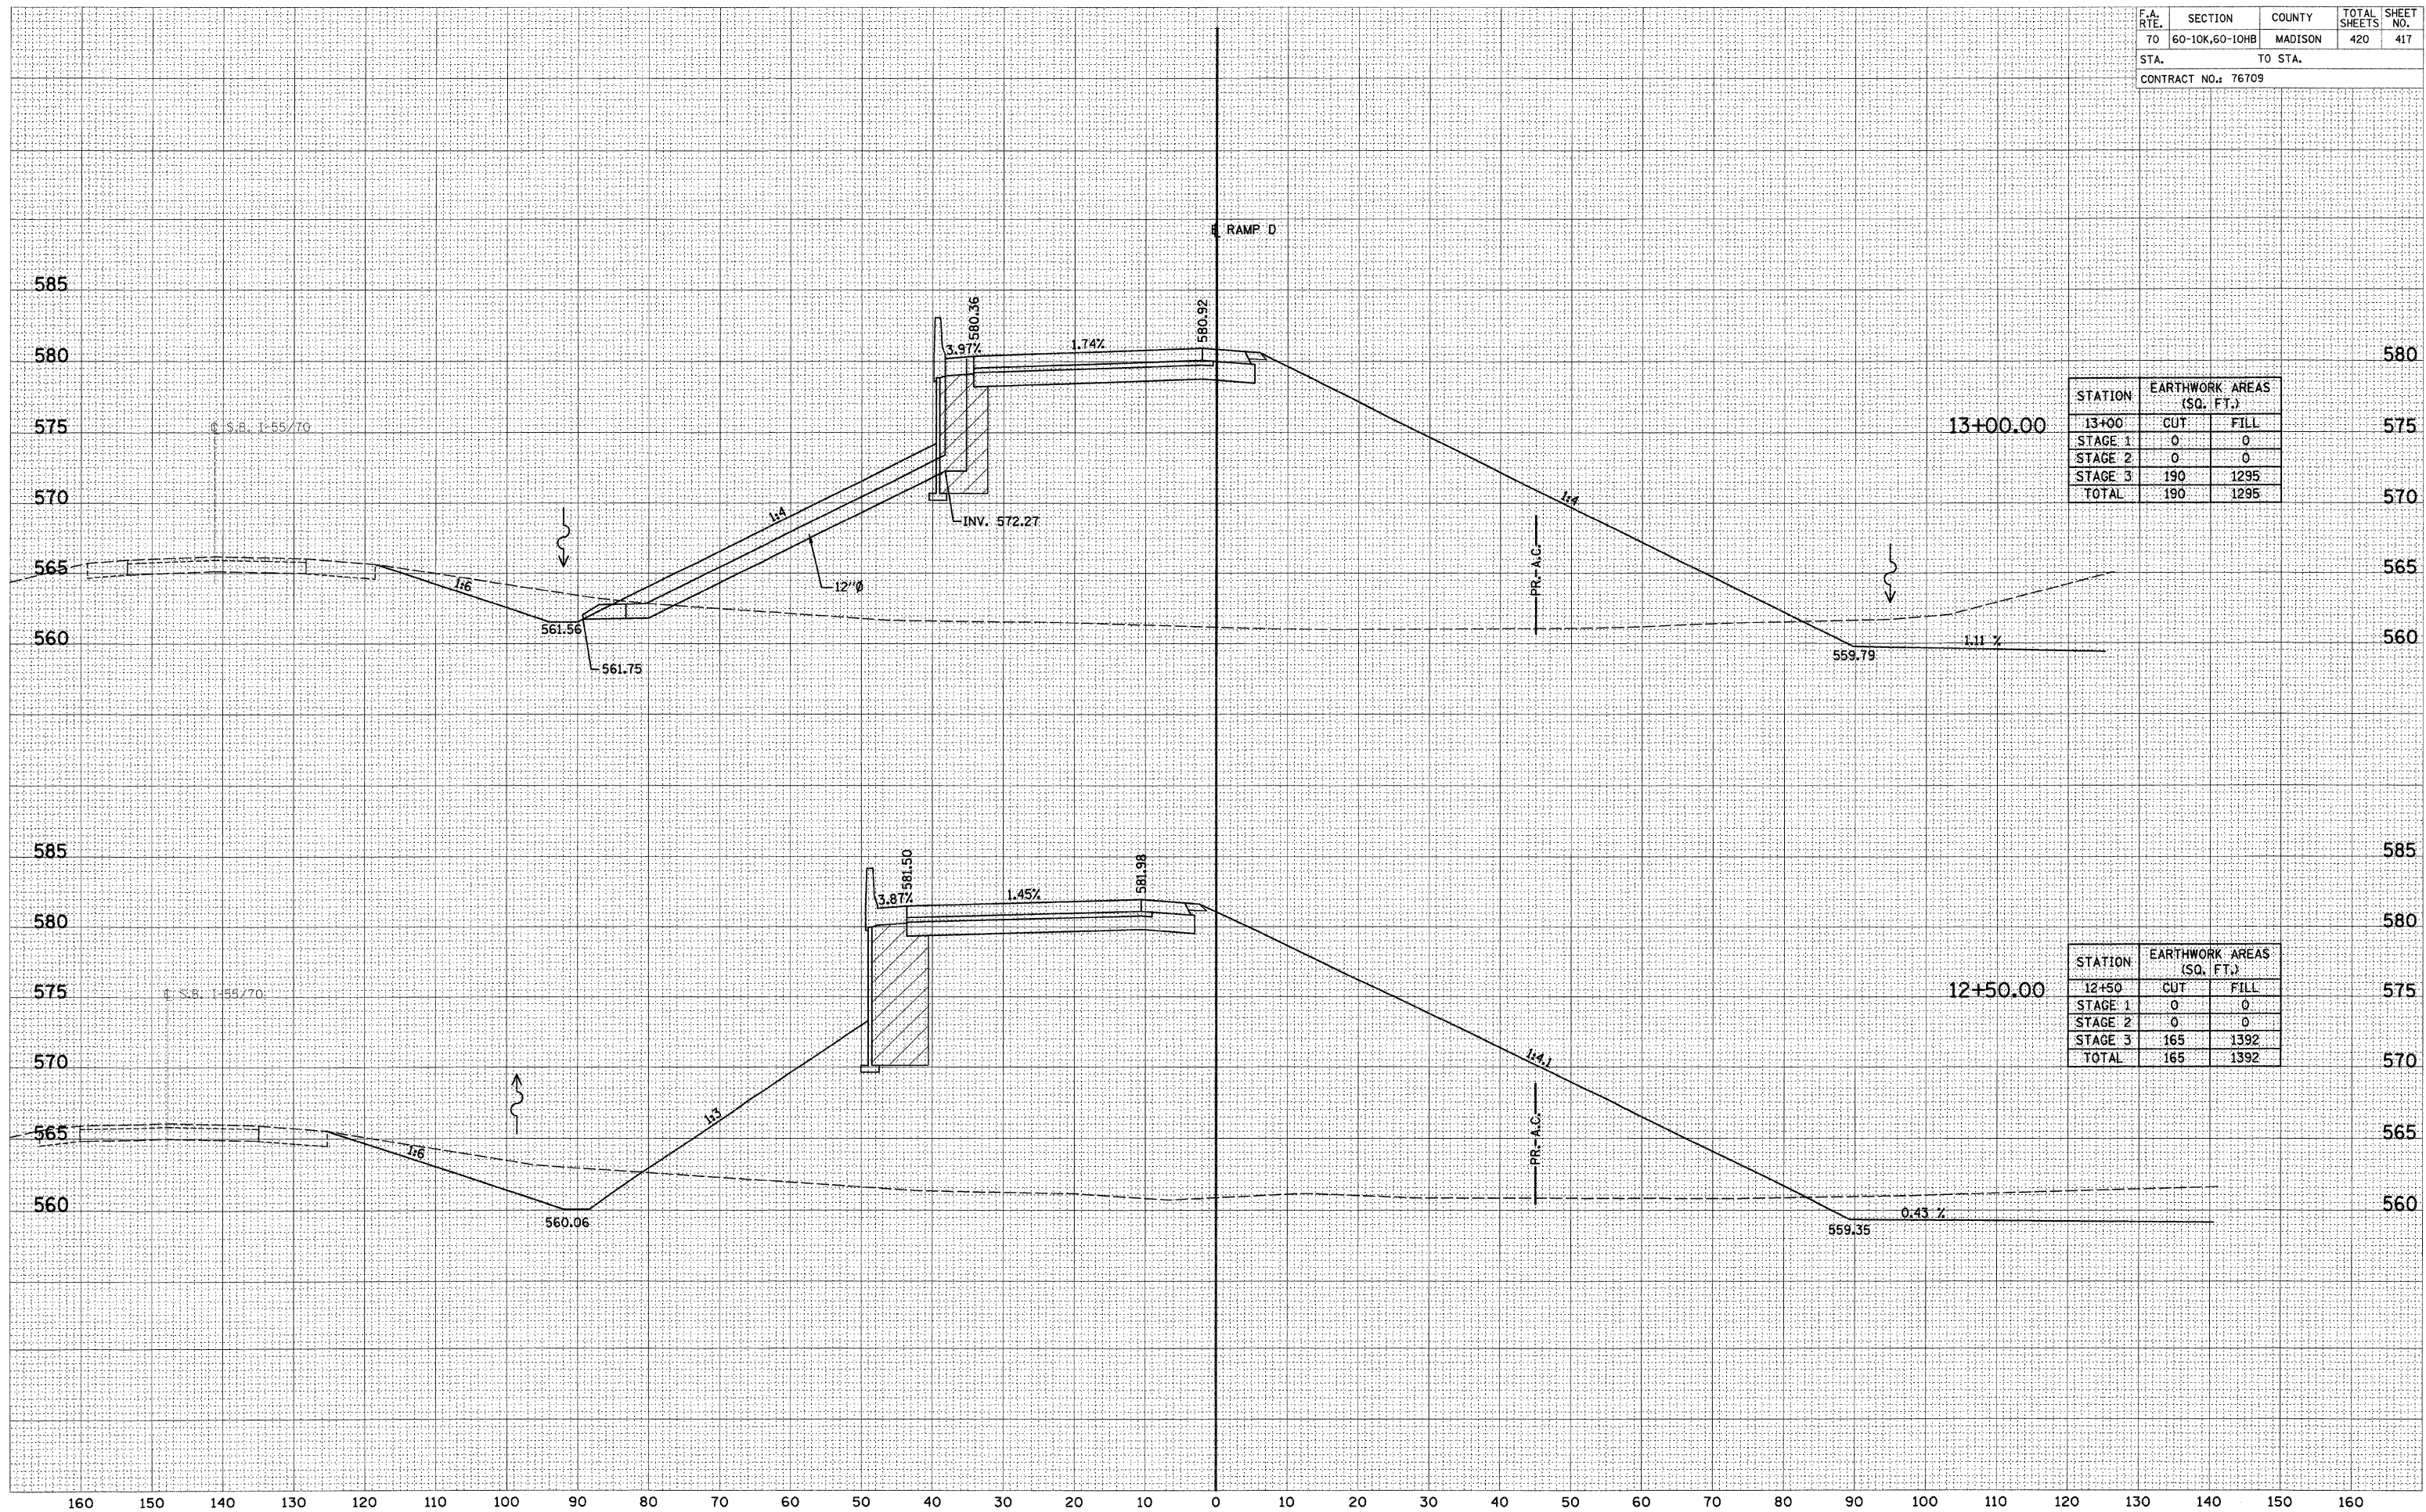


STATION	EARTHWORK AREAS (SQ. FT.)	
	CUT	FILL
13+00	0	0
STAGE 1	0	0
STAGE 2	0	0
STAGE 3	190	1295
TOTAL	190	1295

STATION	EARTHWORK AREAS (SQ. FT.)	
	CUT	FILL
12+50	0	0
STAGE 1	0	0
STAGE 2	0	0
STAGE 3	165	1392
TOTAL	165	1392

RAMP D

F.A. RTE.	SECTION	COUNTY	TOTAL SHEETS	SHEET NO.
70	60-10K,60-10HB	MADISON	420	418
STA.		TO STA.		
CONTRACT NO.: 76709				

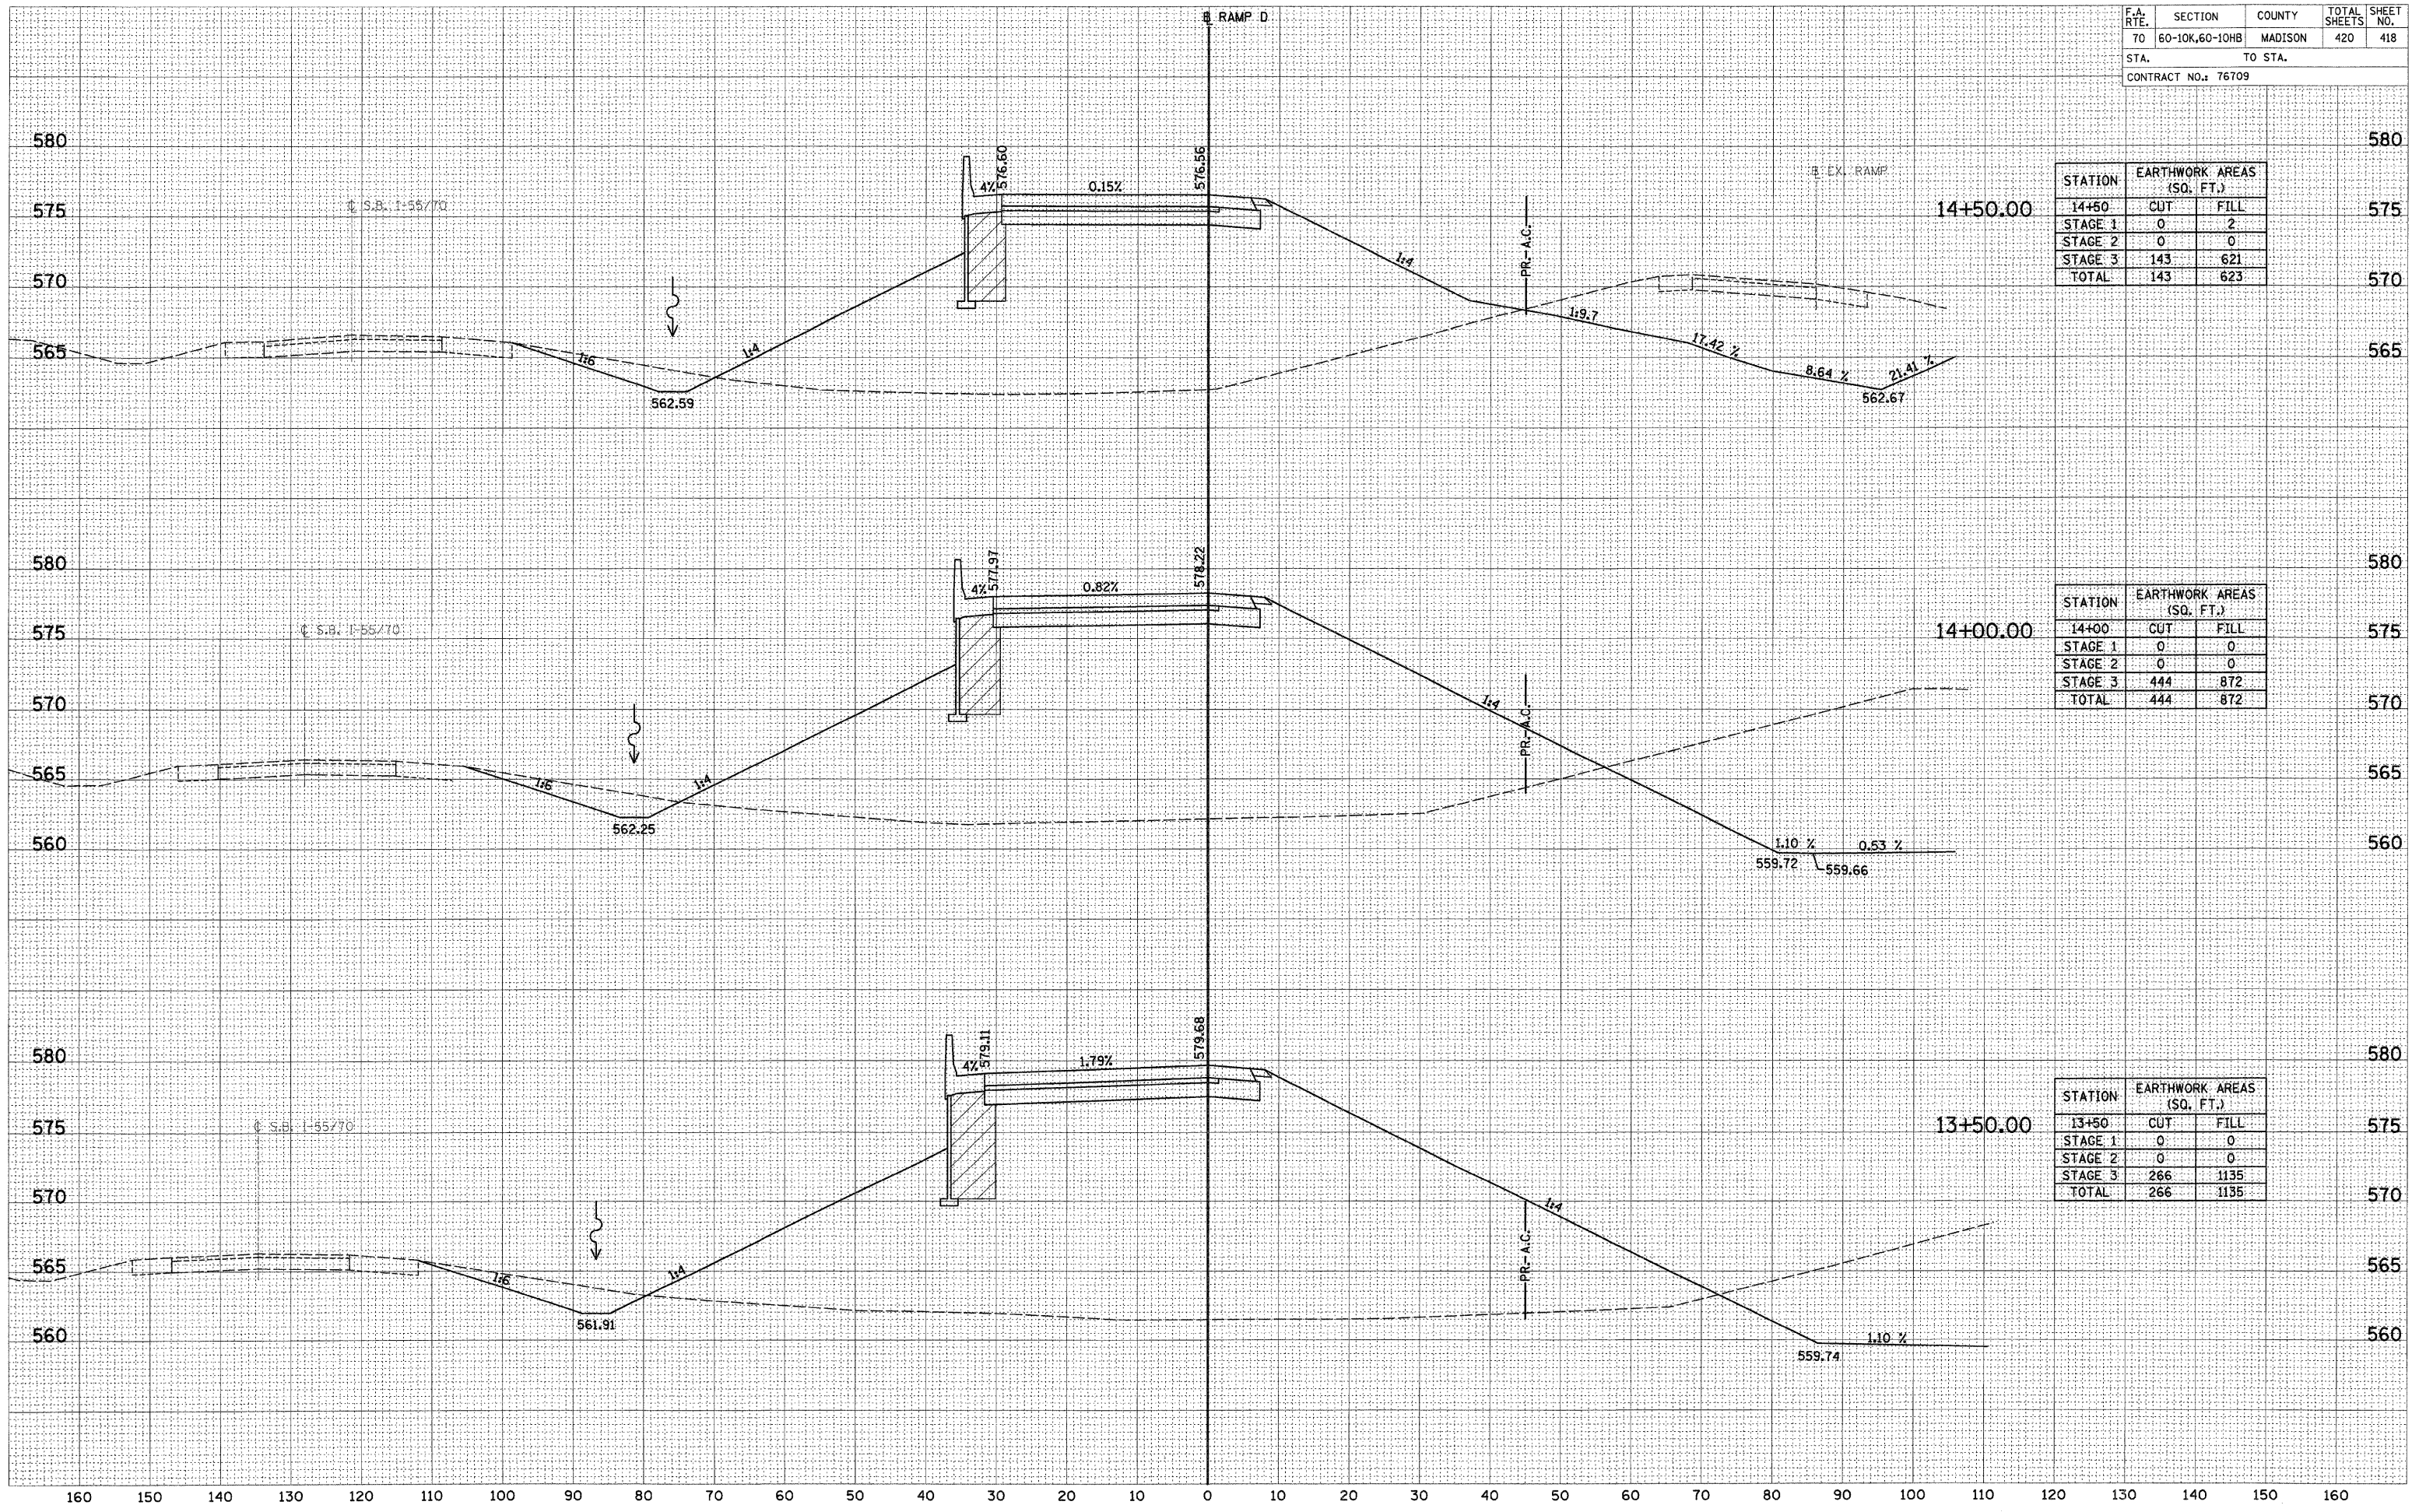

STATION	EARTHWORK AREAS (SQ. FT.)	
	CUT	FILL
14+50	0	2
STAGE 1	0	0
STAGE 2	0	0
STAGE 3	143	621
TOTAL	143	623

STATION	EARTHWORK AREAS (SQ. FT.)	
	CUT	FILL
14+00	0	0
STAGE 1	0	0
STAGE 2	0	0
STAGE 3	444	872
TOTAL	444	872


STATION	EARTHWORK AREAS (SQ. FT.)	
	CUT	FILL
13+50	0	0
STAGE 1	0	0
STAGE 2	0	0
STAGE 3	266	1135
TOTAL	266	1135

DATE: _____
 BY: _____
 FINISHED SURVEY PLOTTED TEMPLATE AREAS CHECKED
 NO. _____

DATE: _____
 BY: _____
 ORIGINAL SURVEY PLOTTED TEMPLATE AREAS CHECKED
 NO. _____

DATE: _____
 BY: _____
 SURVEYED _____
 PLOTTED _____
 TEMPLATE _____
 NOTE BOOK _____
 AREAS CHECKED _____
 NO. _____

DATE: _____
 BY: _____
 SURVEYED _____
 PLOTTED _____
 TEMPLATE _____
 NOTE BOOK _____
 AREAS CHECKED _____
 NO. _____

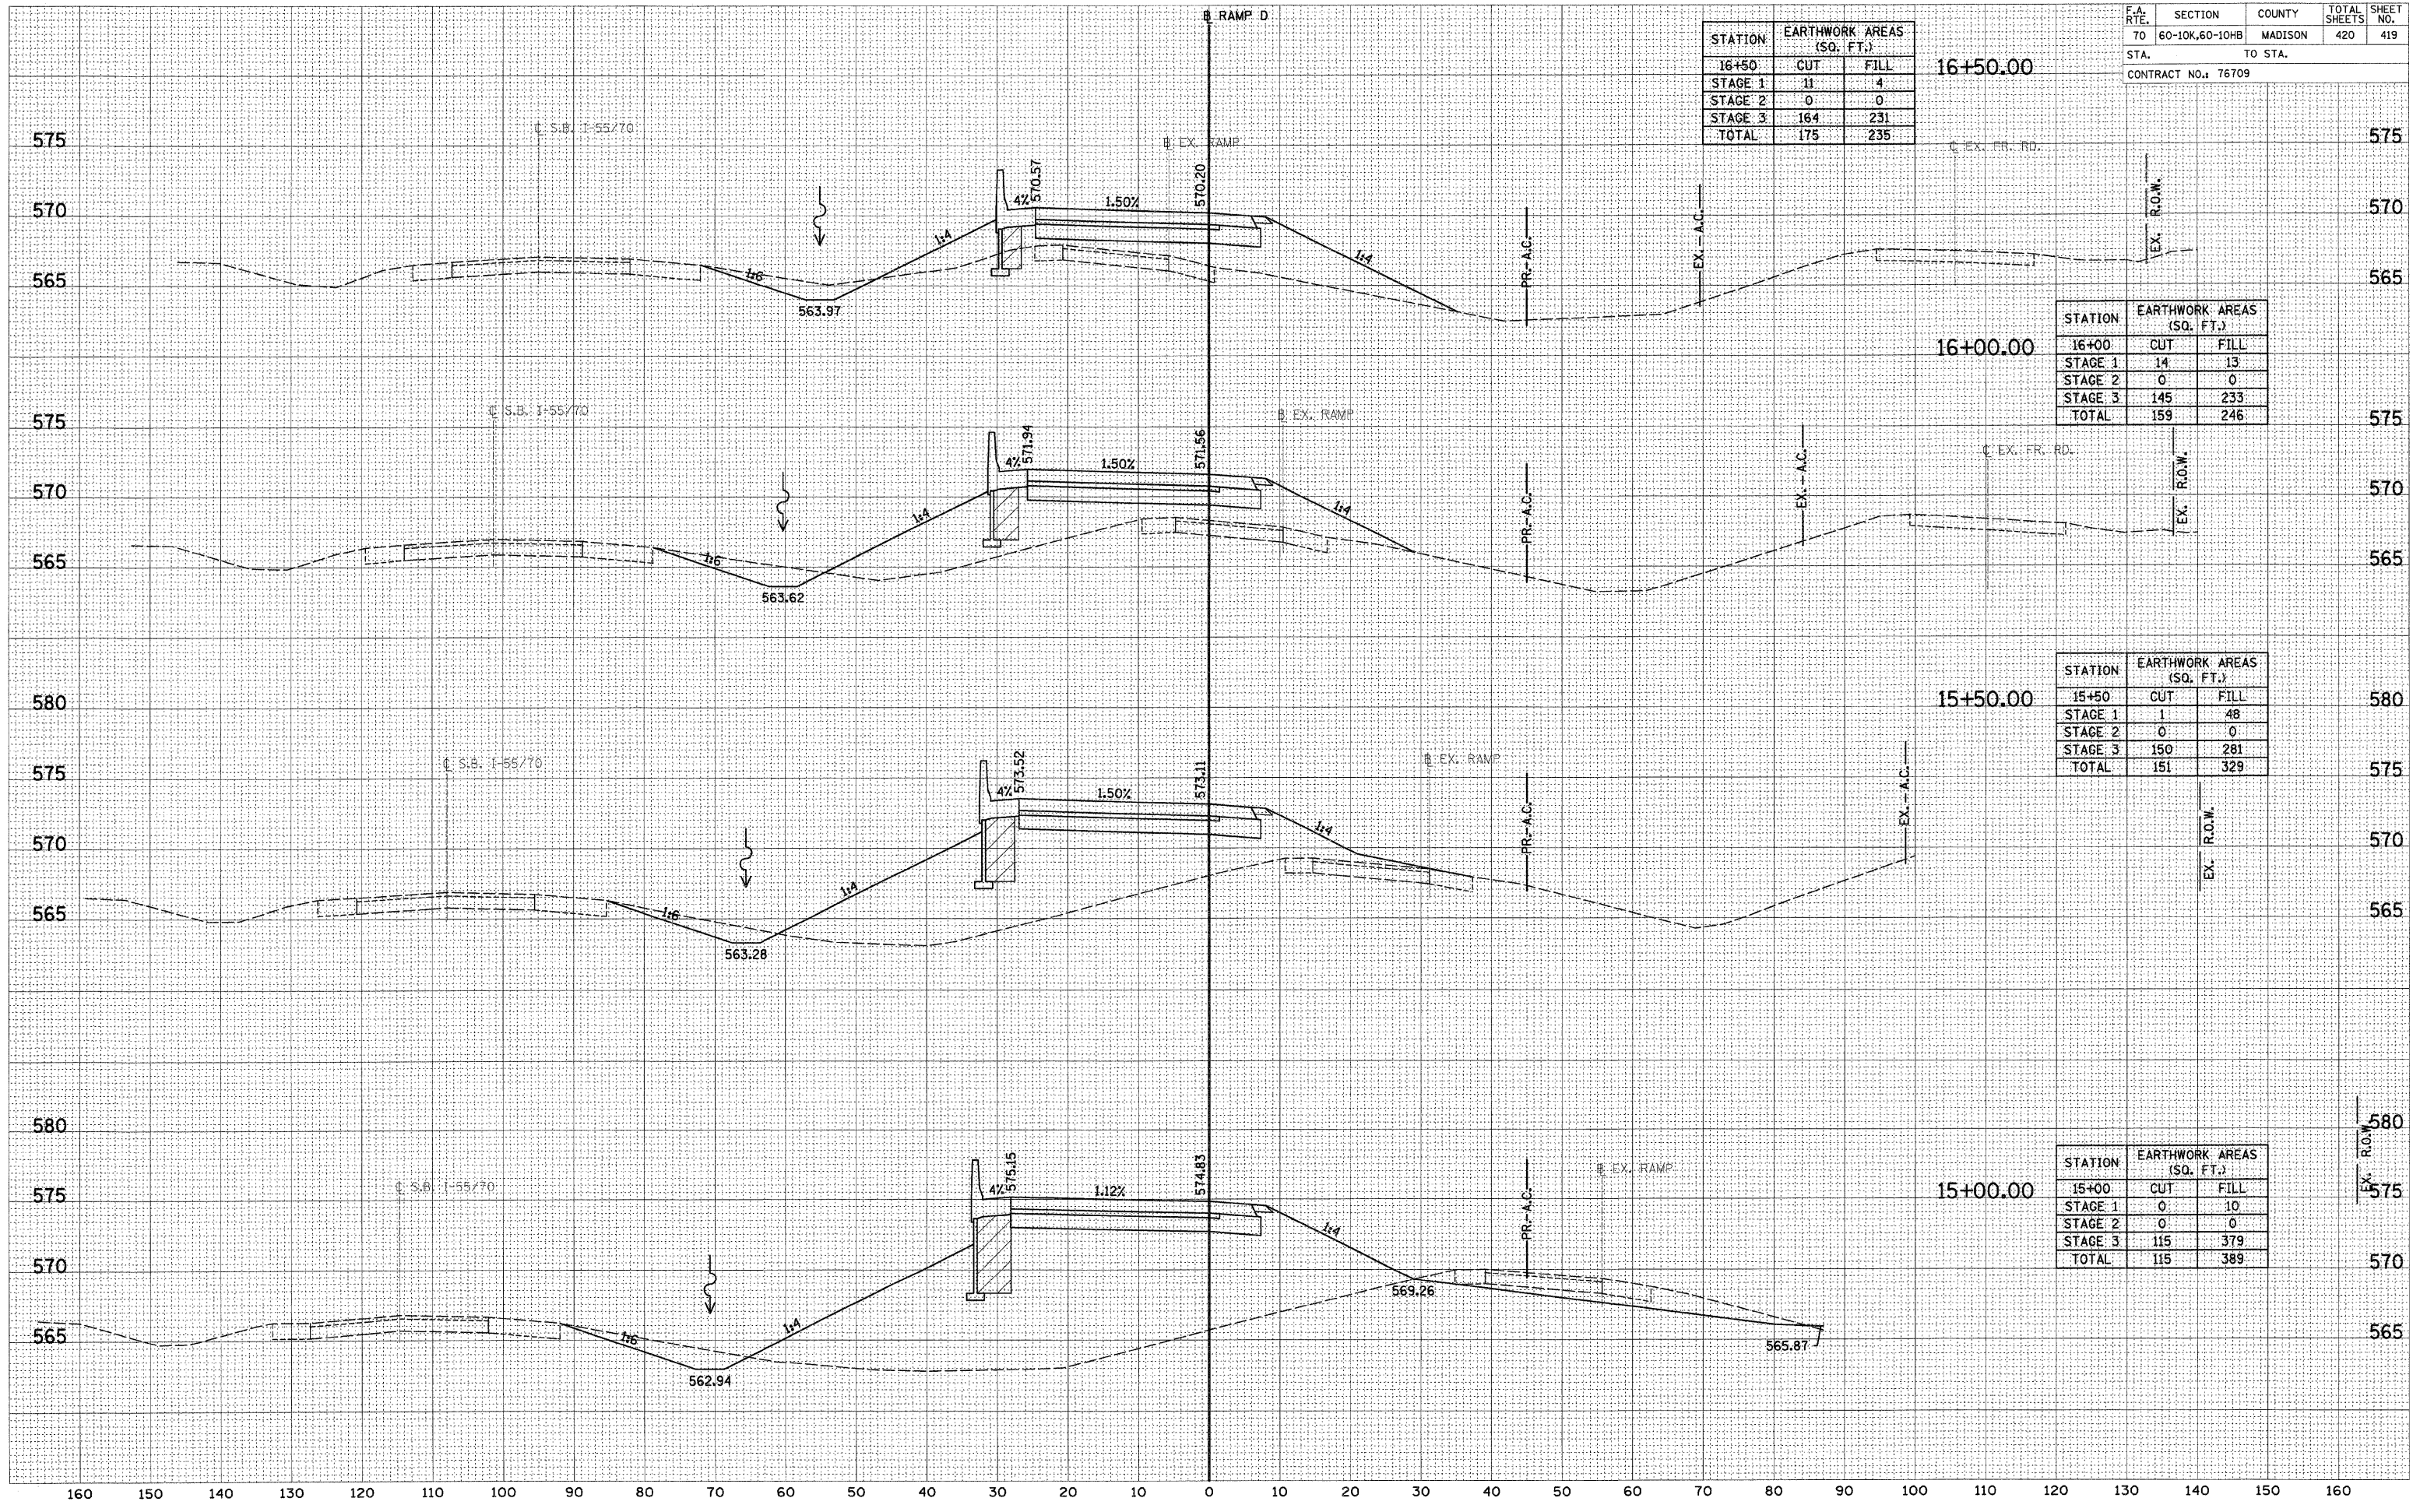

STATION	EARTHWORK AREAS (SQ. FT.)	
	CUT	FILL
16+50	11	4
STAGE 1	11	4
STAGE 2	0	0
STAGE 3	164	231
TOTAL	175	235

STATION	EARTHWORK AREAS (SQ. FT.)	
	CUT	FILL
16+00	14	13
STAGE 1	14	13
STAGE 2	0	0
STAGE 3	145	233
TOTAL	159	246


STATION	EARTHWORK AREAS (SQ. FT.)	
	CUT	FILL
15+50	1	48
STAGE 1	1	48
STAGE 2	0	0
STAGE 3	150	281
TOTAL	151	329

STATION	EARTHWORK AREAS (SQ. FT.)	
	CUT	FILL
15+00	0	10
STAGE 1	0	10
STAGE 2	0	0
STAGE 3	115	379
TOTAL	115	389

F.A. RTE.	SECTION	COUNTY	TOTAL SHEETS	SHEET NO.
70	60-10K,60-10HB	MADISON	420	419
STA.		TO STA.		
CONTRACT NO.: 76709				

DATE: _____
 BY: _____
 SURVEYED
 PLOTTED
 TEMPLATE
 NOTE BOOK
 AREAS CHECKED

DATE: _____
 BY: _____
 ORIGINAL
 SURVEY
 PLOTTED
 TEMPLATE
 NOTE BOOK
 AREAS CHECKED

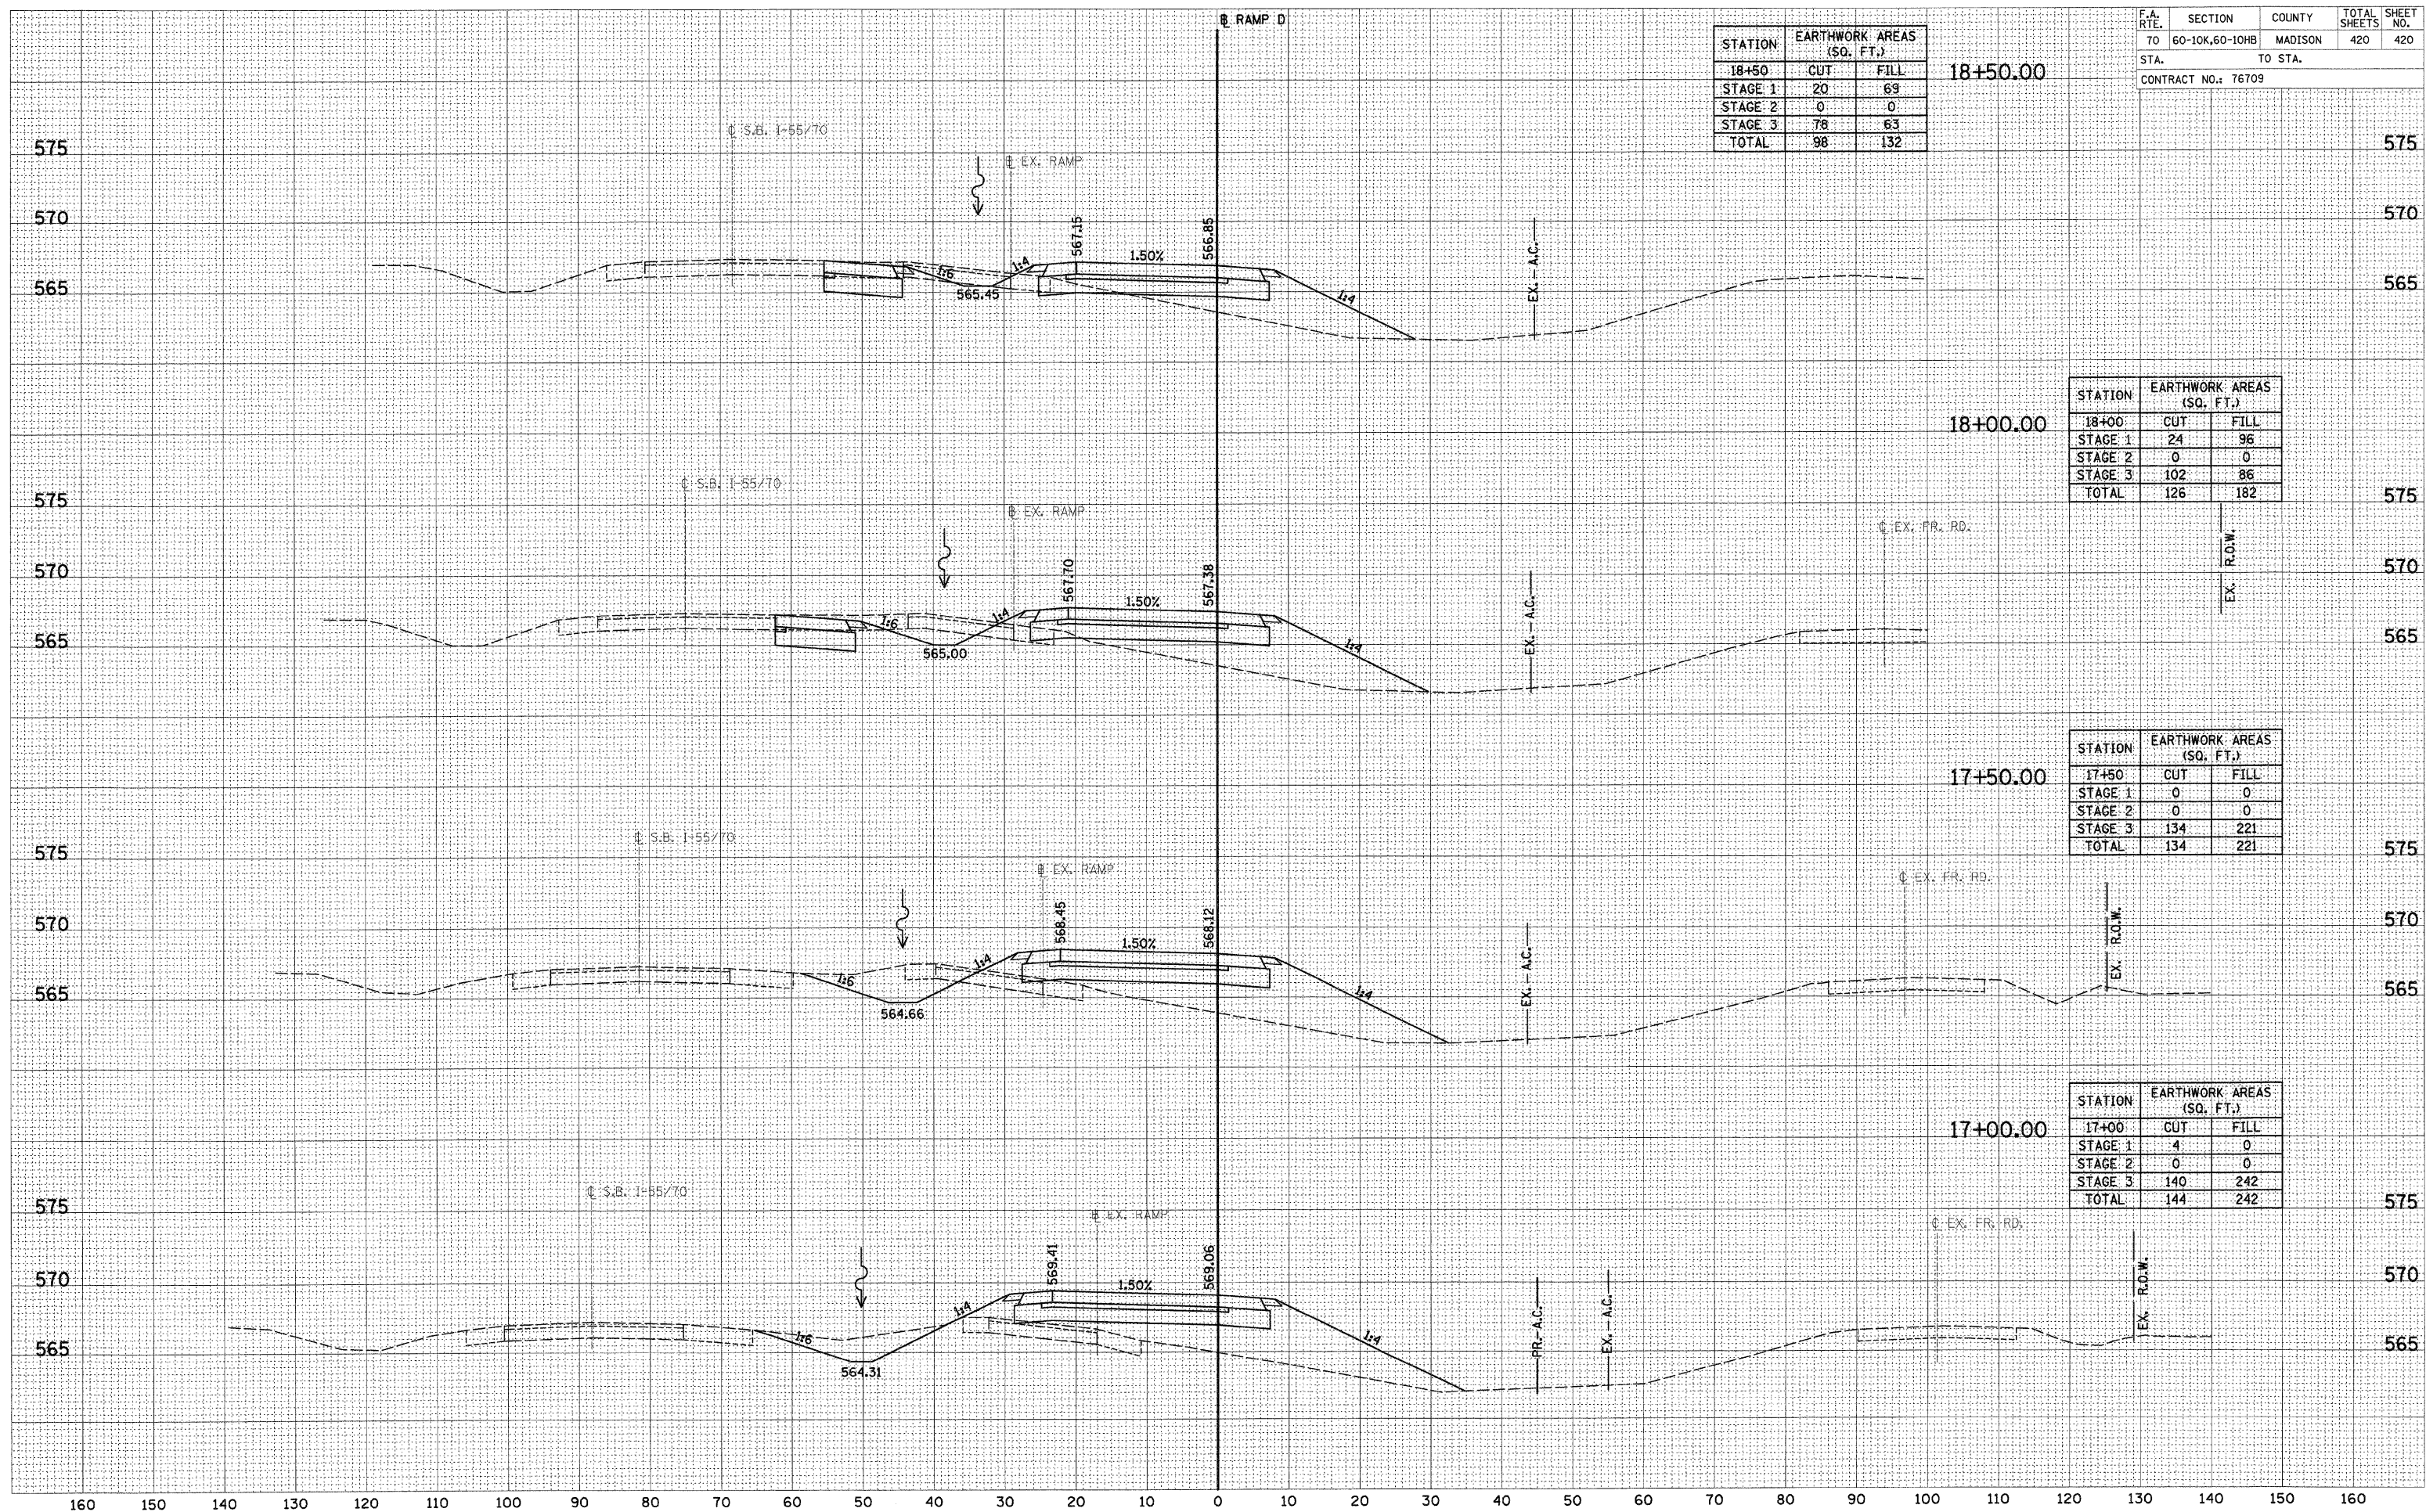

STATION	EARTHWORK AREAS (SQ. FT.)	
	CUT	FILL
18+50	20	69
STAGE 1	0	0
STAGE 2	78	63
TOTAL	98	132

STATION	EARTHWORK AREAS (SQ. FT.)	
	CUT	FILL
18+00	24	96
STAGE 1	0	0
STAGE 2	102	86
TOTAL	126	182

STATION	EARTHWORK AREAS (SQ. FT.)	
	CUT	FILL
17+50	0	0
STAGE 1	0	0
STAGE 2	134	221
TOTAL	134	221

STATION	EARTHWORK AREAS (SQ. FT.)	
	CUT	FILL
17+00	4	0
STAGE 1	0	0
STAGE 2	140	242
TOTAL	144	242

F.A. SECTION COUNTY TOTAL SHEET
 70 60-10K,60-10HB MADISON 420 420
 STA. TO STA.
 CONTRACT NO.: 76709