


SECTION	COUNTY	TOTAL SHEETS	SHEET NO.
01-16117-00	SHELBY	15	10

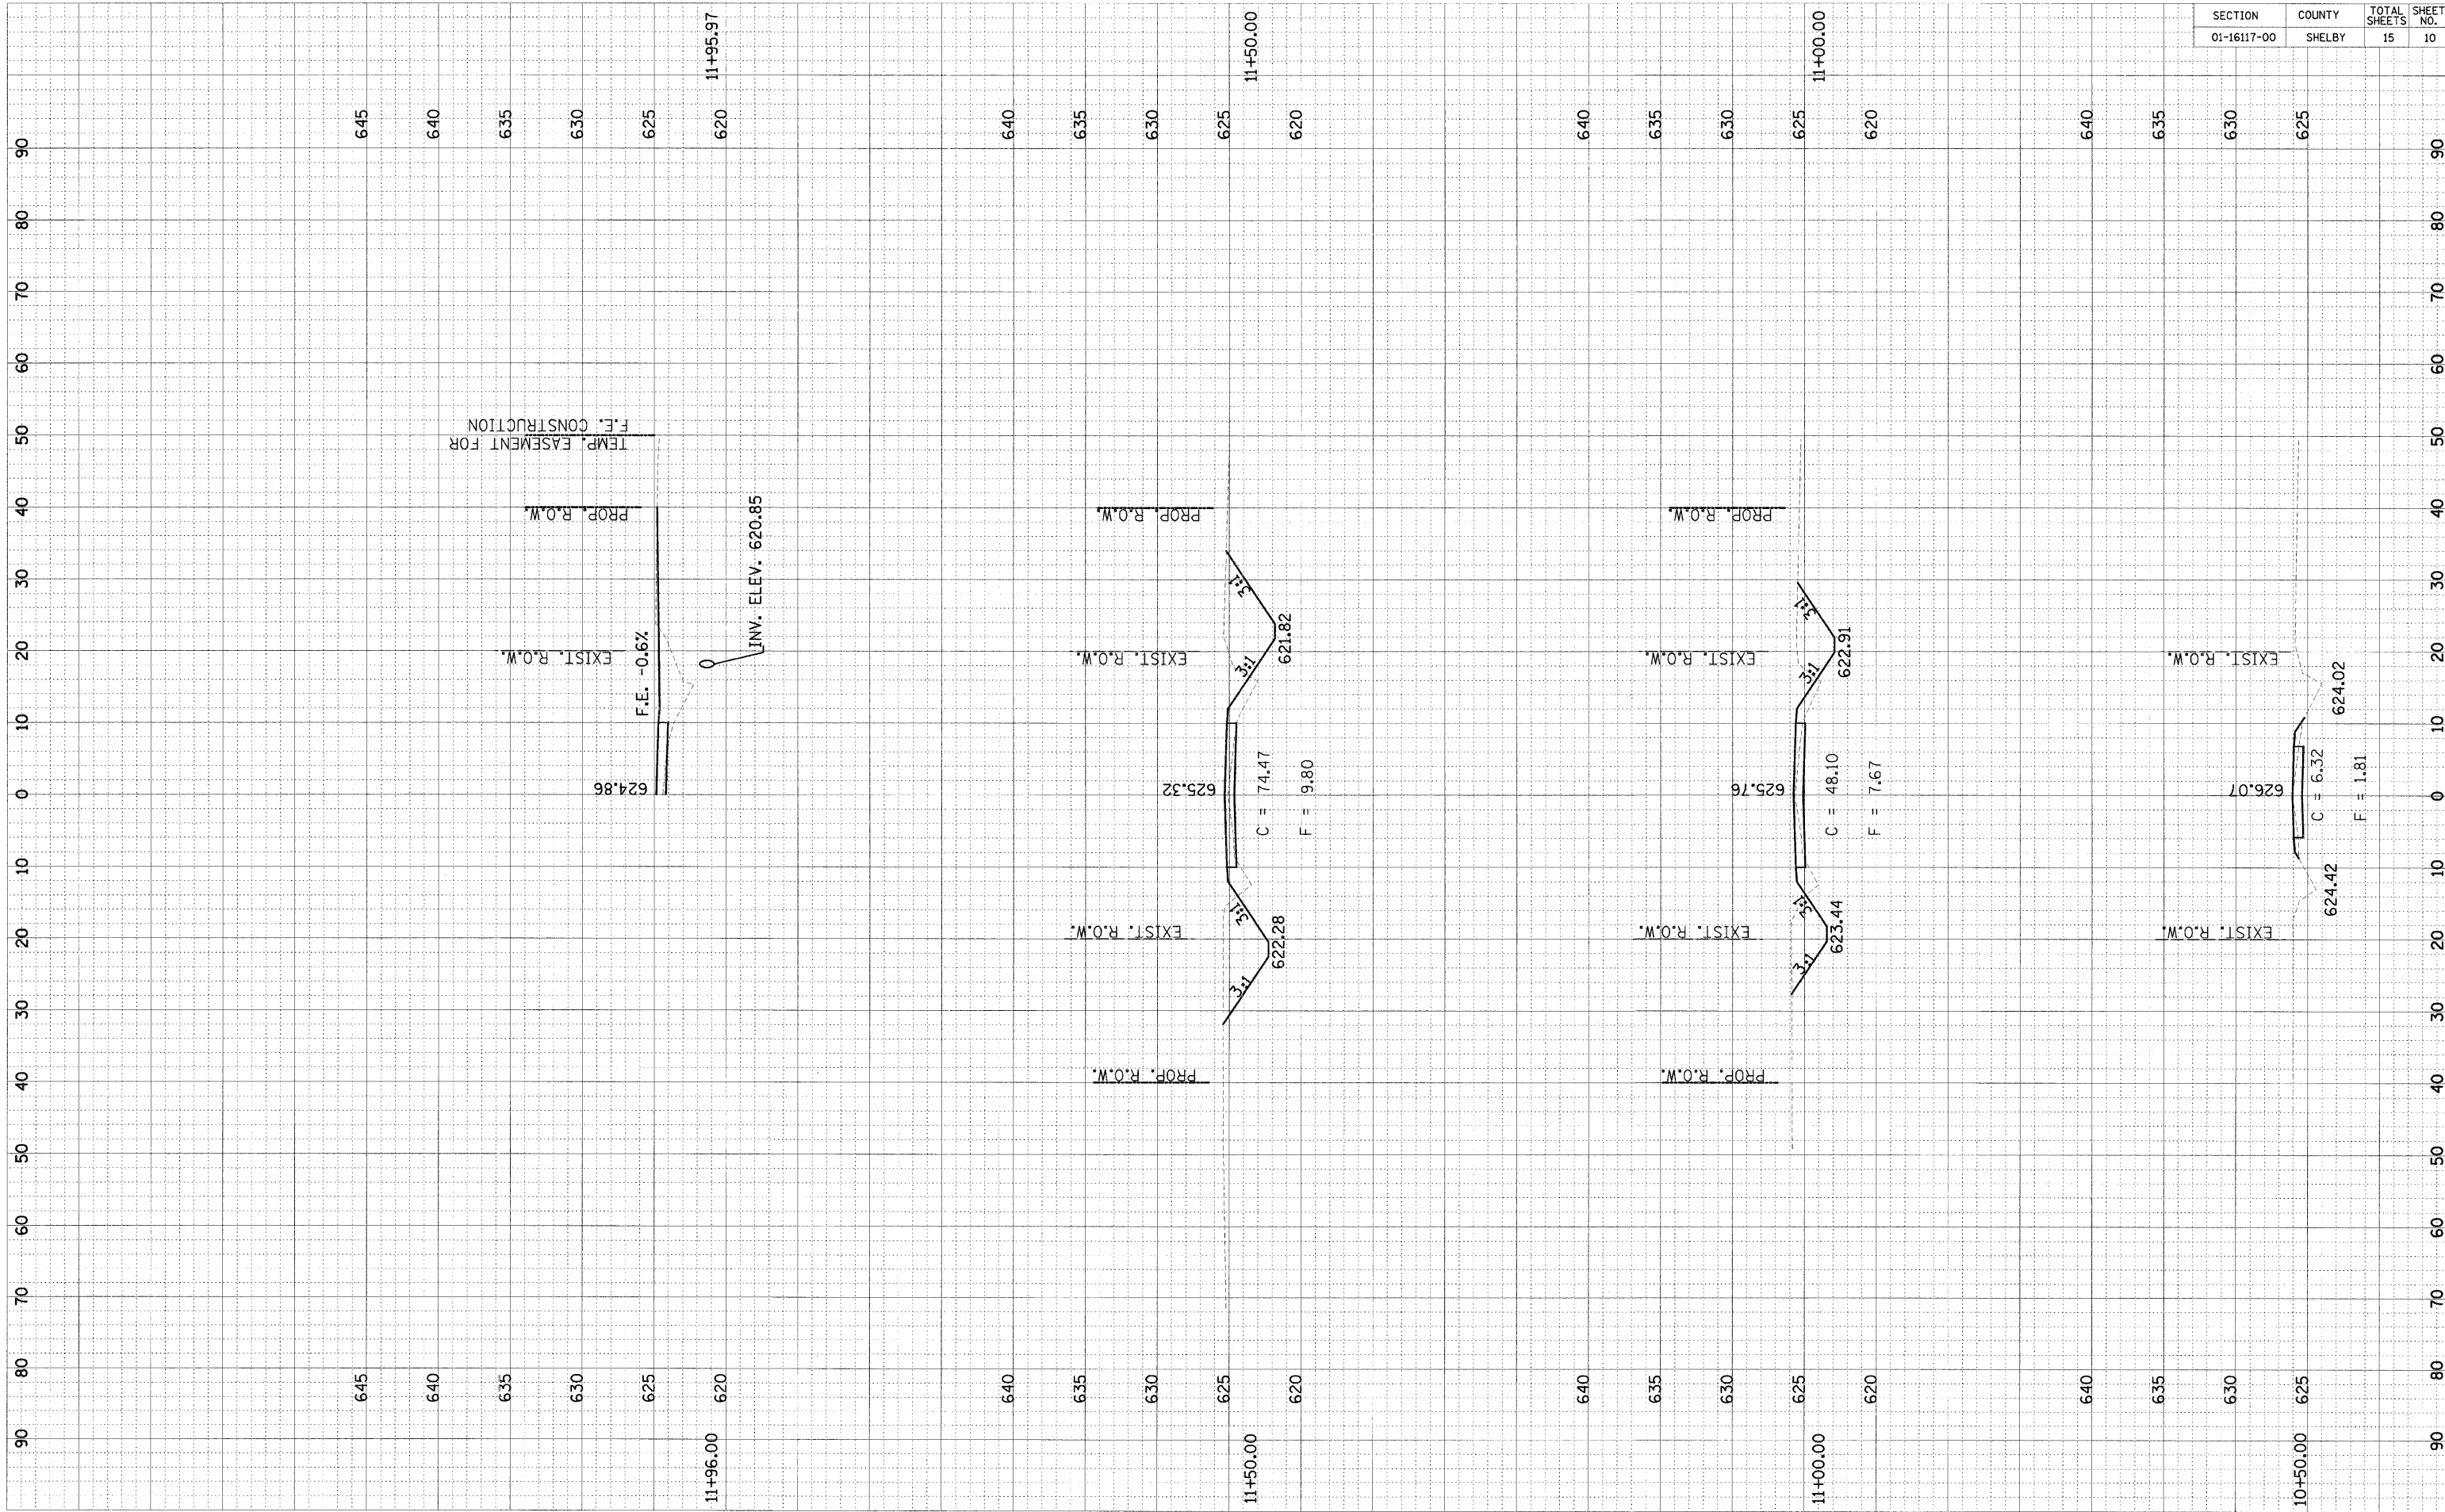

CROSS SECTIONS STA. 10+50.00 TO STA. 11+96.00

FINAL SURVEY	SURVEYED	PLOTTED	DATE
NOTE BOOK NO.	TEMPLATE AREAS CHECKED		

ORIGINAL SURVEY	SURVEYED	PLOTTED	DATE
NOTE BOOK NO.	TEMPLATE AREAS CHECKED		